


- NOTES:
1. CONTRACTOR TO VERIFY LIMITS OF SEWER REPAIRS PRIOR TO EXCAVATION BY MEANS OF VIDEO INSPECTION.
 2. CONTRACTOR TO PROVIDE VIDEO INSPECTION OF SEWER SERVICES WITHIN LIMITS OF REPAIR IN PRESENCE OF CONTRACT ADMINISTRATOR TO DETERMINE IF SERVICE RENEWAL IS REQUIRED.
 3. ALL BACKFILL TO BE CLASS 5 BACKFILL UNDER BOULEVARDS AND CLASS 3 UNDER OR WITHIN 1.0m OF PAVEMENTS AND SIDEWALKS.

WATER SERVICE INFORMATION				
ADDRESS	SIZE/TYPE	S.C. SHORT AND LONG MEASUREMENT	CORP LOCATION	REMARKS
93 BARBER RESIDENTIAL	19mm COPPER	1.2m SSL HOUSE 165.2m NNL EUCLID	1.0m S of SC.	

SEWER JUNCTION INFORMATION FROM VIDEO INSPECTION S-MA00013709	
DISTANCE FROM S-MH00012563	
NO SERVICES WITHIN LIMITS OF REPAIR	

SEWER SERVICE INFORMATION		
ADDRESS	SIZE	R DIST JUNCTION TIE
93 BARBER RESIDENTIAL		3.75 E of WL 23.911 E MH00012563

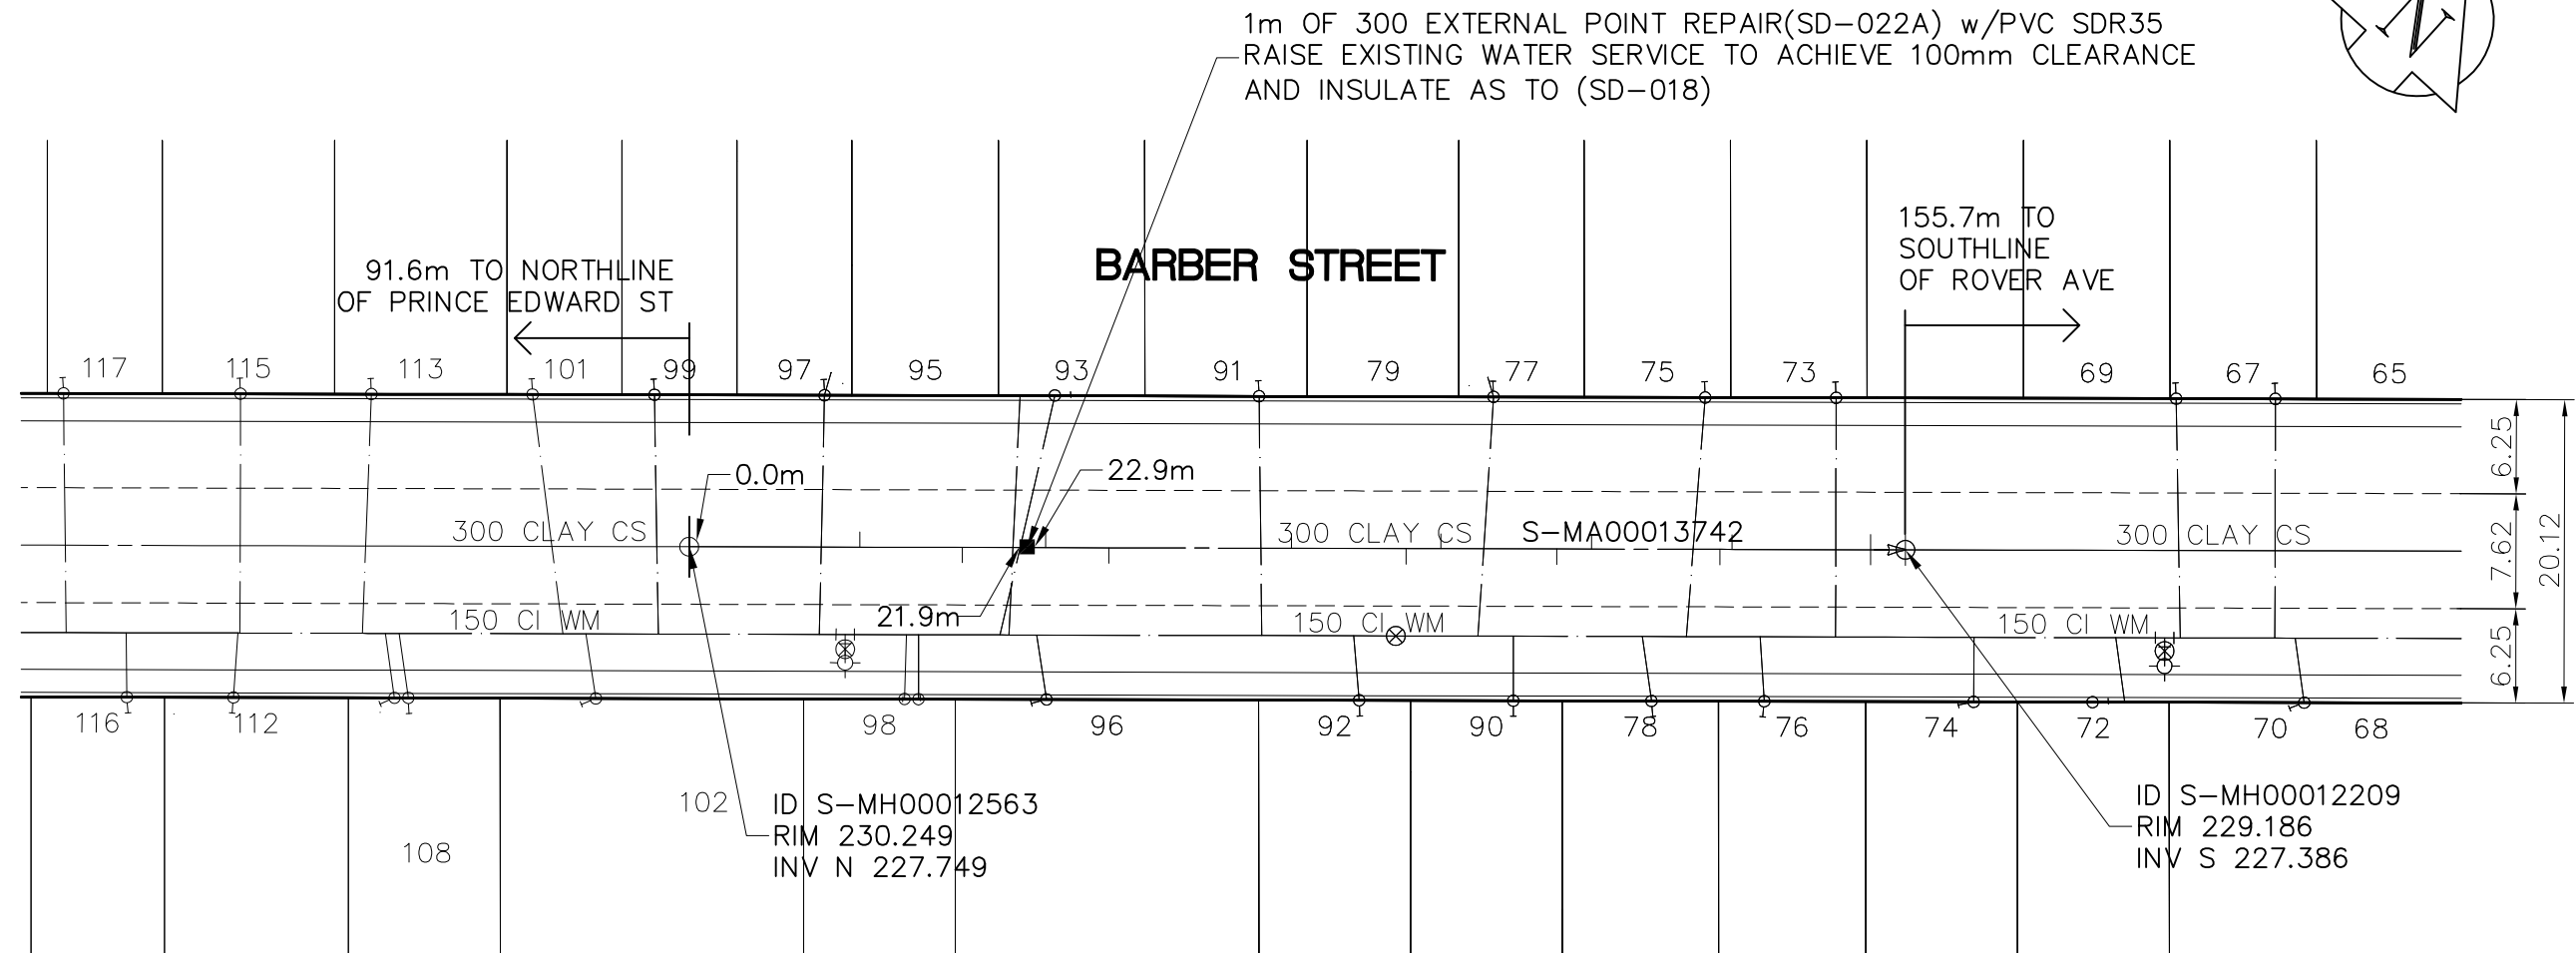

LEGEND

52.0 MEASUREMENT TO REPAIR FROM REFERENCE MH SHOWN THUS... 0.0

METRIC
WHOLE NUMBERS INDICATE MILLIMETRES
DECIMALIZED NUMBERS INDICATE METRES

APEGM
Certificate of Authorization
Earth Tech Canada Inc.
No. 730

B.M. ELEV. <small>N.W. COR. Sutherland Ave. & Gomez St., Brass plug in Conc. pile (to hardpan), on N.L. of Sutherland Ave., & 7.4 m W. of C.L. Pav't. of Gomez St.</small>			<small>ENGINEER'S SEAL</small> 		
			<small>CONSULTANT DRAWING NO.</small> 104450-04		
<small>DESIGNED BY</small> PL <small>DRAWN BY</small> JP	<small>CHECKED BY</small> PL <small>APPROVED BY</small> KWF	<small>HOR. SCALE:</small> 1:500 <small>VERTICAL:</small>	<small>RELEASED FOR CONSTRUCTION BY:</small> K. ZUREK	<small>SHEET OF</small> 5 16	<small>CITY DRAWING NUMBER</small> 8656
<small>0 ISSUED FOR TENDER</small> 2008/06/01 PL <small>A ISSUED FOR REVIEW</small> 2008/07/16 PL <small>NO. REVISIONS</small>	<small>DATE</small> 2008/03/31 <small>BY</small>	<small>DATE</small> 2008/08/07	<small>DATE</small>	2008 SEWER RENEWALS BARBER STREET BETWEEN PRINCE EDWARD STREET AND ROVER AVENUE	