
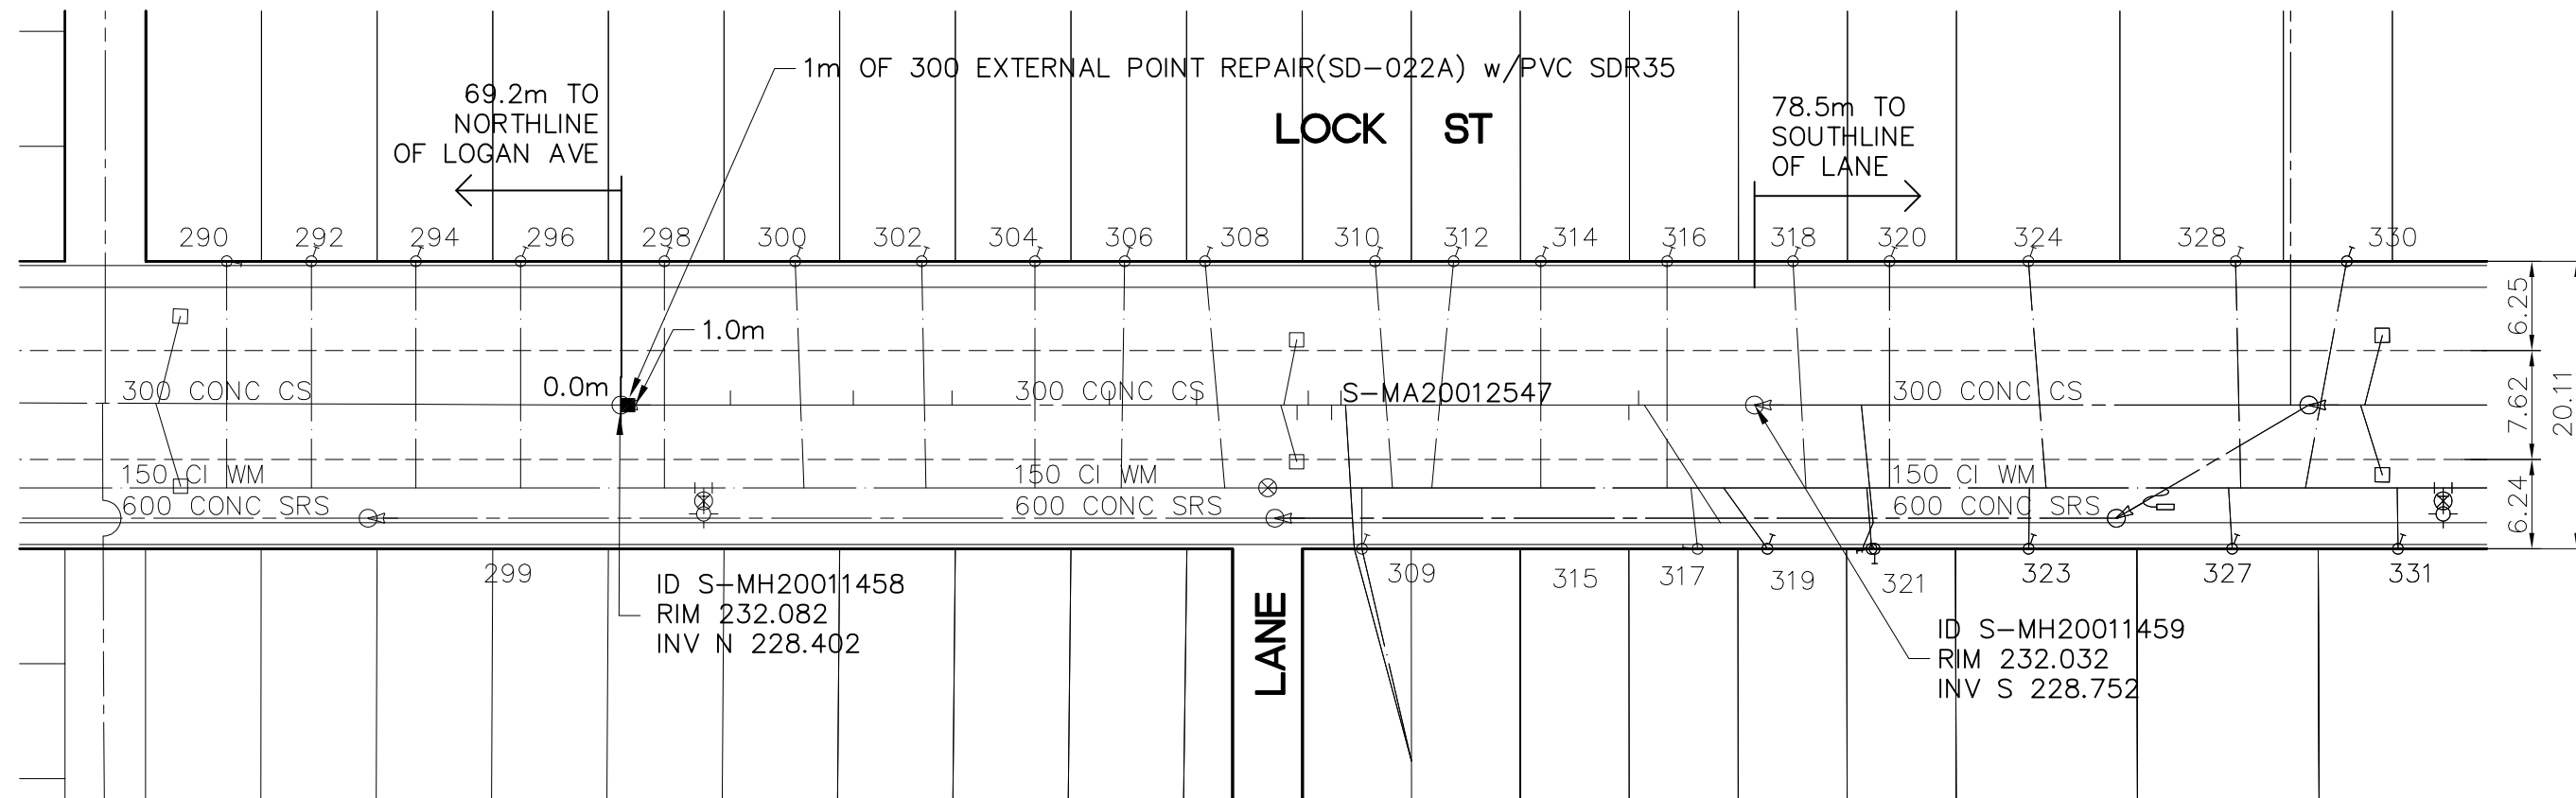


NOTES:
 1. CONTRACTOR TO VERIFY LIMITS OF SEWER REPAIRS PRIOR TO EXCAVATION BY MEANS OF VIDEO INSPECTION.
 2. CONTRACTOR TO PROVIDE VIDEO INSPECTION OF SEWER SERVICES WITHIN LIMITS OF REPAIR IN PRESENCE OF CONTRACT ADMINISTRATOR TO DETERMINE IF SERVICE RENEWAL IS REQUIRED.
 3. ALL BACKFILL TO BE CLASS 5 BACKFILL UNDER BOULEVARDS AND CLASS 3 UNDER OR WITHIN 1.0m OF PAVEMENTS AND SIDEWALKS.

SEWER JUNCTION INFORMATION FROM VIDEO INSPECTION S-MA00012822
DISTANCE FROM S-MH000114633
NO SERVICES WITHIN LIMITS OF REPAIR

SEWER SERVICE INFORMATION		
ADDRESS	SIZE	R DIST JUNCTION TIE
NO INFORMATION WITHIN LIMITS OF REPAIR		

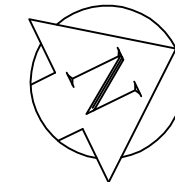

LEGEND

52.0 MEASUREMENT TO REPAIR FROM REFERENCE MH SHOWN THUS... 0.0

METRIC
 WHOLE NUMBERS INDICATE MILLIMETRES
 DECIMALIZED NUMBERS INDICATE METRES

APEGM
 Certificate of Authorization
 Earth Tech Canada Inc.
 No. 730

B.M. S.E. Cor. Logan Ave. & Quetch St., Tblt. in N. Conc. foundation No. 1410 Logan Ave. (Weston School), 0.5 m E. & 0.2 m below brick of N.W. Cor. of Bldg. ELEV.			ENGINEER'S SEAL 			
			DESIGNED BY PL CHECKED BY PL DRAWN BY JP APPROVED BY KWF		2008 SEWER RENEWALS LOCK ST NORTH OF LOGAN AVE	
0 ISSUED FOR TENDER 2008/06/01 PL A ISSUED FOR REVIEW 2008/07/16 PL	HOR. SCALE: 1:500 VERTICAL:		RELEASED FOR CONSTRUCTION BY: K. ZUREK		CITY DRAWING NUMBER 8661	
NO. REVISIONS DATE BY	DATE 2008/03/31		DATE 2008/08/07		CONSULTANT DRAWING NO. 104450-09	