




THE CITY OF WINNIPEG

WATER AND WASTE DEPARTMENT
ENGINEERING DIVISION

2008 SEWER REHABILITATION

CONTRACT 20

BID OPPORTUNITY # 617-2008

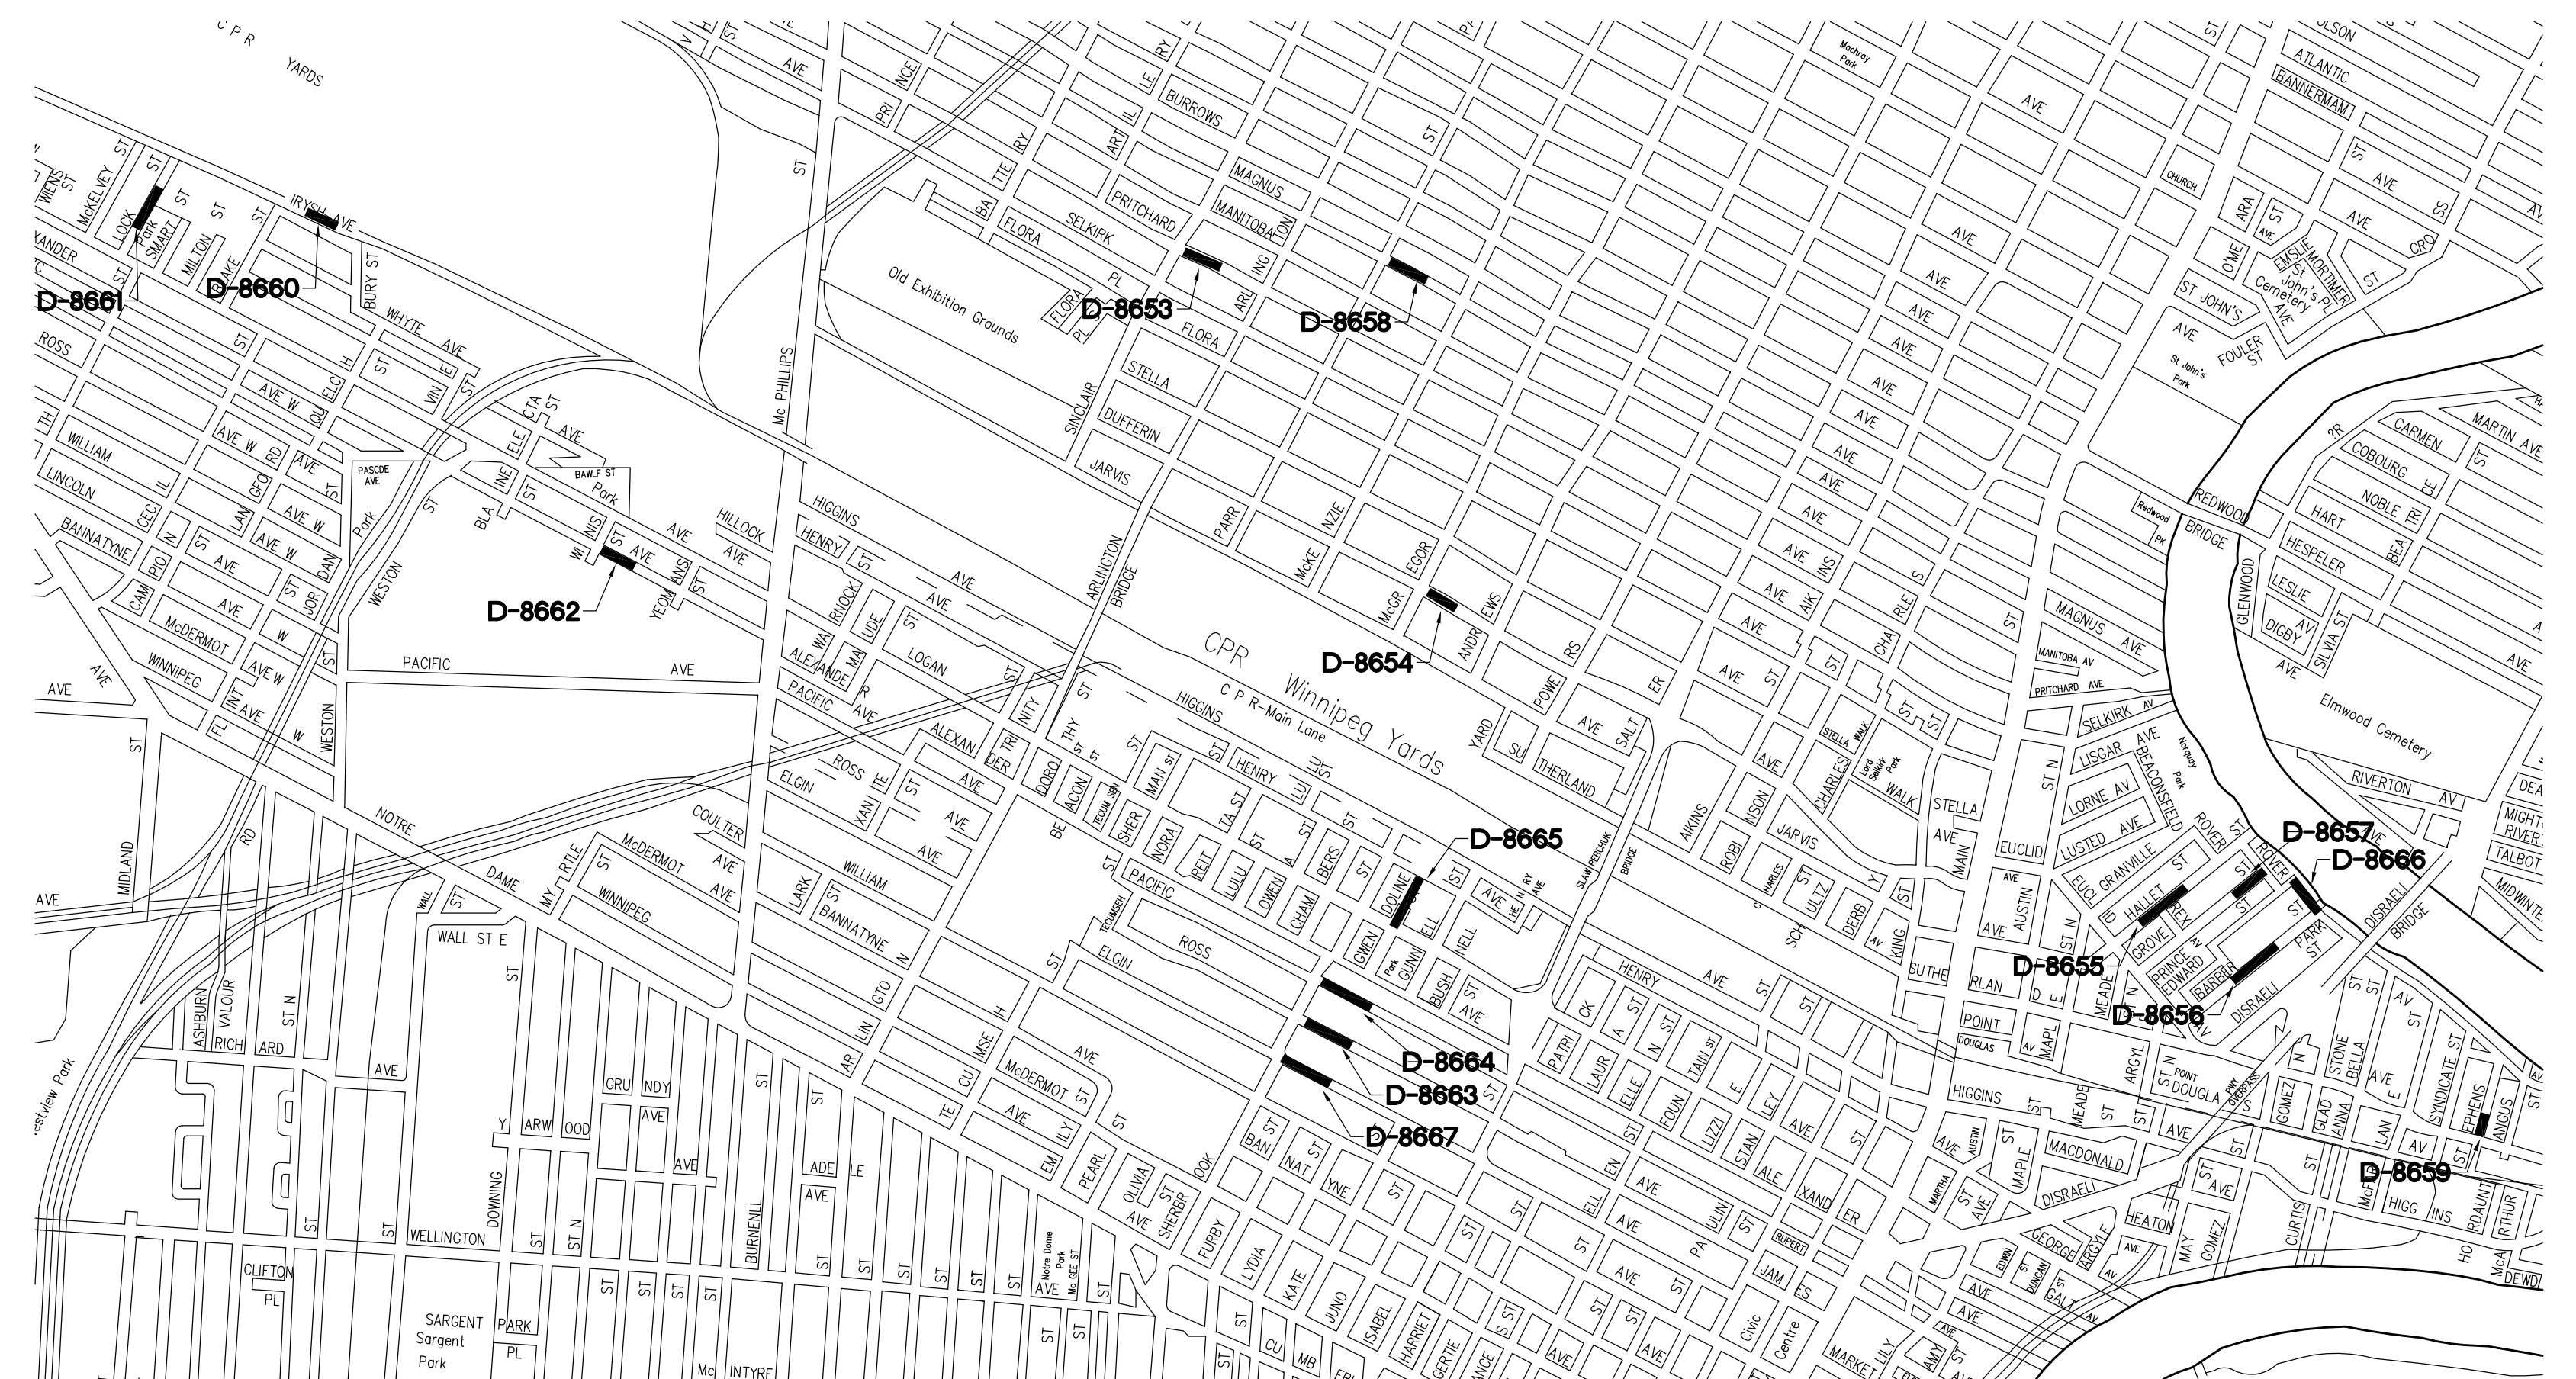

LOCATION PLAN

DRAWING INDEX

CONSULTANT DRAWING No.	DRAWING TITLE	CITY DRAWING No.
104450-C01	PRITCHARD AVENUE BETWEEN SINCLAIR ST AND ARLINGTON ST	D-8653
104450-C02	DUFFERIN AVENUE BETWEEN MCGREGOR ST AND ANDREWS ST	D-8654
104450-C03	HALLET STREET BETWEEN EUCLID AVE AND ROVER AVE	D-8655
104450-C04	BARBER STREET BETWEEN PRINCE EDWARD ST AND ROVER AVE	D-8656
104450-C05	GROVE STREET BETWEEN REX AVENUE AND ROVER AVENUE	D-8657
104450-C06	MAGNUS AVE BETWEEN PARR ST AND MCGREGOR ST	D-8658
104450-C07	STEPHENS STREET BETWEEN SUTHERLAND AVE AND ROVER AVE	D-8659
104450-C08	IRYSH AVENUE BETWEEN BLAKE ST AND BURY ST NORTH OF LOGAN AVENUE	D-8660
104450-C09	LOCK ST BETWEEN WINKS ST AND YEOMANS ST	D-8661
104450-C10	ALEXANDER AVENUE BETWEEN SHERBROOK ST AND ISABEL ST	D-8662
104450-C11	ROSS AVE BETWEEN SHERBROOK ST AND ISABEL ST	D-8663
104450-C12	PACIFIC AVENUE BETWEEN SHERBROOK ST AND ISABEL ST	D-8664
104450-C13	GWENDOLINE STREET BETWEEN LOGAN AVE AND HENRY AVE	D-8665
104450-C14	ROVER AVENUE BETWEEN PRINCE EDWARD ST AND BARBER ST	D-8666
104450-C15	ELGIN AVENUE BETWEEN SHERBROOK ST AND KATE ST	D-8667



Earth Tech (Canada) Inc. Winnipeg, Manitoba 204.477.5381