


NOTE: CHAINAGES SHOWN ARE ALONG N R<sub>L</sub> OF SANDUSKY DR

SANDUSKY DRIVE


FOR CONTINUATION SEE DRAWING 8097

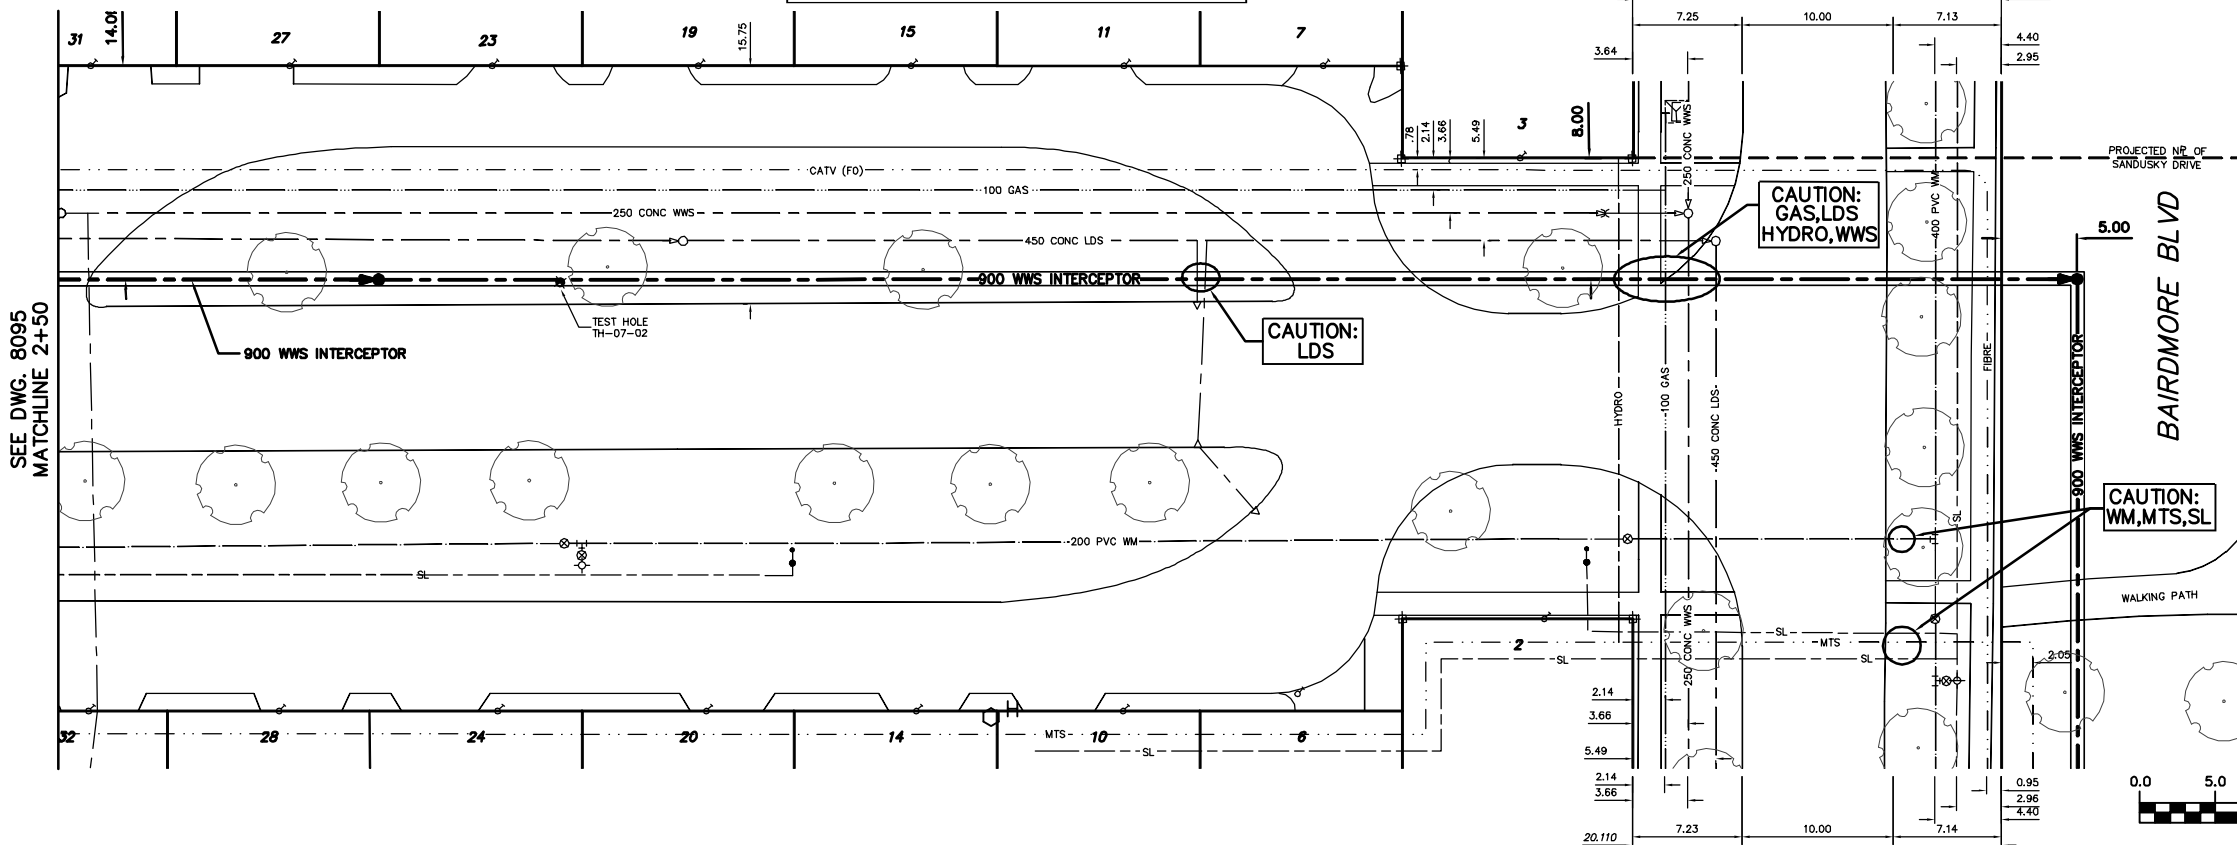

- CONSTRUCTION NOTES:**
- SEWER TO BE INSTALLED BY TRENCHLESS METHODS.
  - CONFIRM THE LOCATION OF ALL WATER AND SEWER SERVICES WITHIN LIMITS OF INSTALLATION.
  - BACKFILL UNDER PAVEMENT, IN SIDEWALKS, & WITHIN 1.0 m OF PAVEMENT TO BE CLASS 3.
  - BACKFILL IN BOULEVARD TO BE CLASS 5.

**METRIC**  
WHOLE NUMBERS INDICATE MILLIMETRES  
DECIMALIZED NUMBERS INDICATE METRES

**WARNING**  
IF POWER EQUIPMENT OR EXPLOSIVES ARE TO BE USED FOR EXCAVATION ON THIS PROJECT THE CONTRACTOR MUST:  
1) NOTIFY THE GAS COMPANY OF THE PROPOSED LOCATION OF EXCAVATION.  
2) TAKE PRECAUTION TO AVOID DAMAGE TO GAS COMPANY INSTALLATIONS.  
SEE PROVINCIAL REGULATION 210/72 FOR DETAILS

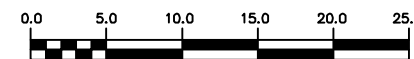

200 WM	WATERMAIN	200 WM	SL, HYDRO	150 WM	WATERMAIN	150 WM
⊕	HYDRANT	⊕	MTS	⊕	HYDRANT	⊕
⊙	VALVE	⊙	TRAFFIC SIGNALS	⊙	VALVE	⊙
525 LDS	LAND DRAINAGE SEWER	525 LDS	50 GAS	300 LDS	LAND DRAINAGE SEWER	300 LDS
375 WWS	WASTEWATER SEWER	375 WWS	SURVEY BAR	250 WWS	WASTEWATER SEWER	250 WWS
○	MANHOLE	●	FENCE	⊕	PROFILE	⊕
□	CATCH BASIN	■	POLE - HYDRO, MTS	⊕	GROUND ABOVE PIPE	⊕
▽	CURB INLET	▼	CURB STOP	⊕	⊕ DITCH (NORTH & WEST)	⊕
⊕	JUNCTIONS	⊕	GUY ANCHOR	⊕	⊕ DITCH (SOUTH & EAST)	⊕
⊕	CULVERT	⊕	LIGHT STANDARD	⊕	⊕ GUTTER (NORTH & WEST)	⊕
⊕	ANODE	⊕	TREE	⊕	⊕ GUTTER (SOUTH & EAST)	⊕
EXISTING	LEGEND-PLAN	PROPOSED	EXISTING	LEGEND-PLAN	PROPOSED	EXISTING

LOCATION APPROVED UNDERGROUND STRUCTURES	B.M. ELEV.	FIELD BOOK #:
DATE		
NO. REVISIONS	DATE	BY

**CITY OF WINNIPEG WATER AND WASTE ENGINEERING DIVISION**

DESIGNED BY: SC  
CHECKED BY: KZ  
DRAWN BY: PB/DD  
APPROVED BY: KZ  
HOR. SCALE: 1:250  
VERTICAL SCALE: 1:50  
DATE: 2008 11 24

ENGINEER'S SEAL  
ORIGINAL SIGNED BY S.R.J. COURNOYER 08/11/24  
BID OPPORTUNITY: 666-2008  
FILENAME: 8096.dwg  
PLOT DATE: 2008 11 24

**THE CITY OF WINNIPEG WATER AND WASTE DEPARTMENT**

**2008 WAVERLEY WEST INTERCEPTOR SEWER PHASE 1B-KIRKBRIDGE DR TO WAVERLEY ST**

SANDUSKY DRIVE  
150 m EAST OF WAVERLEY ST TO BAIRDMORE BLVD

SHEET 2 OF 7  
CITY DRAWING NUMBER 8096