


FOR CONTINUATION  
SEE DRAWING 8097

NOTE: CHAINAGES SHOWN ARE ALONG  
S R OF KIRKBRIDGE PARK

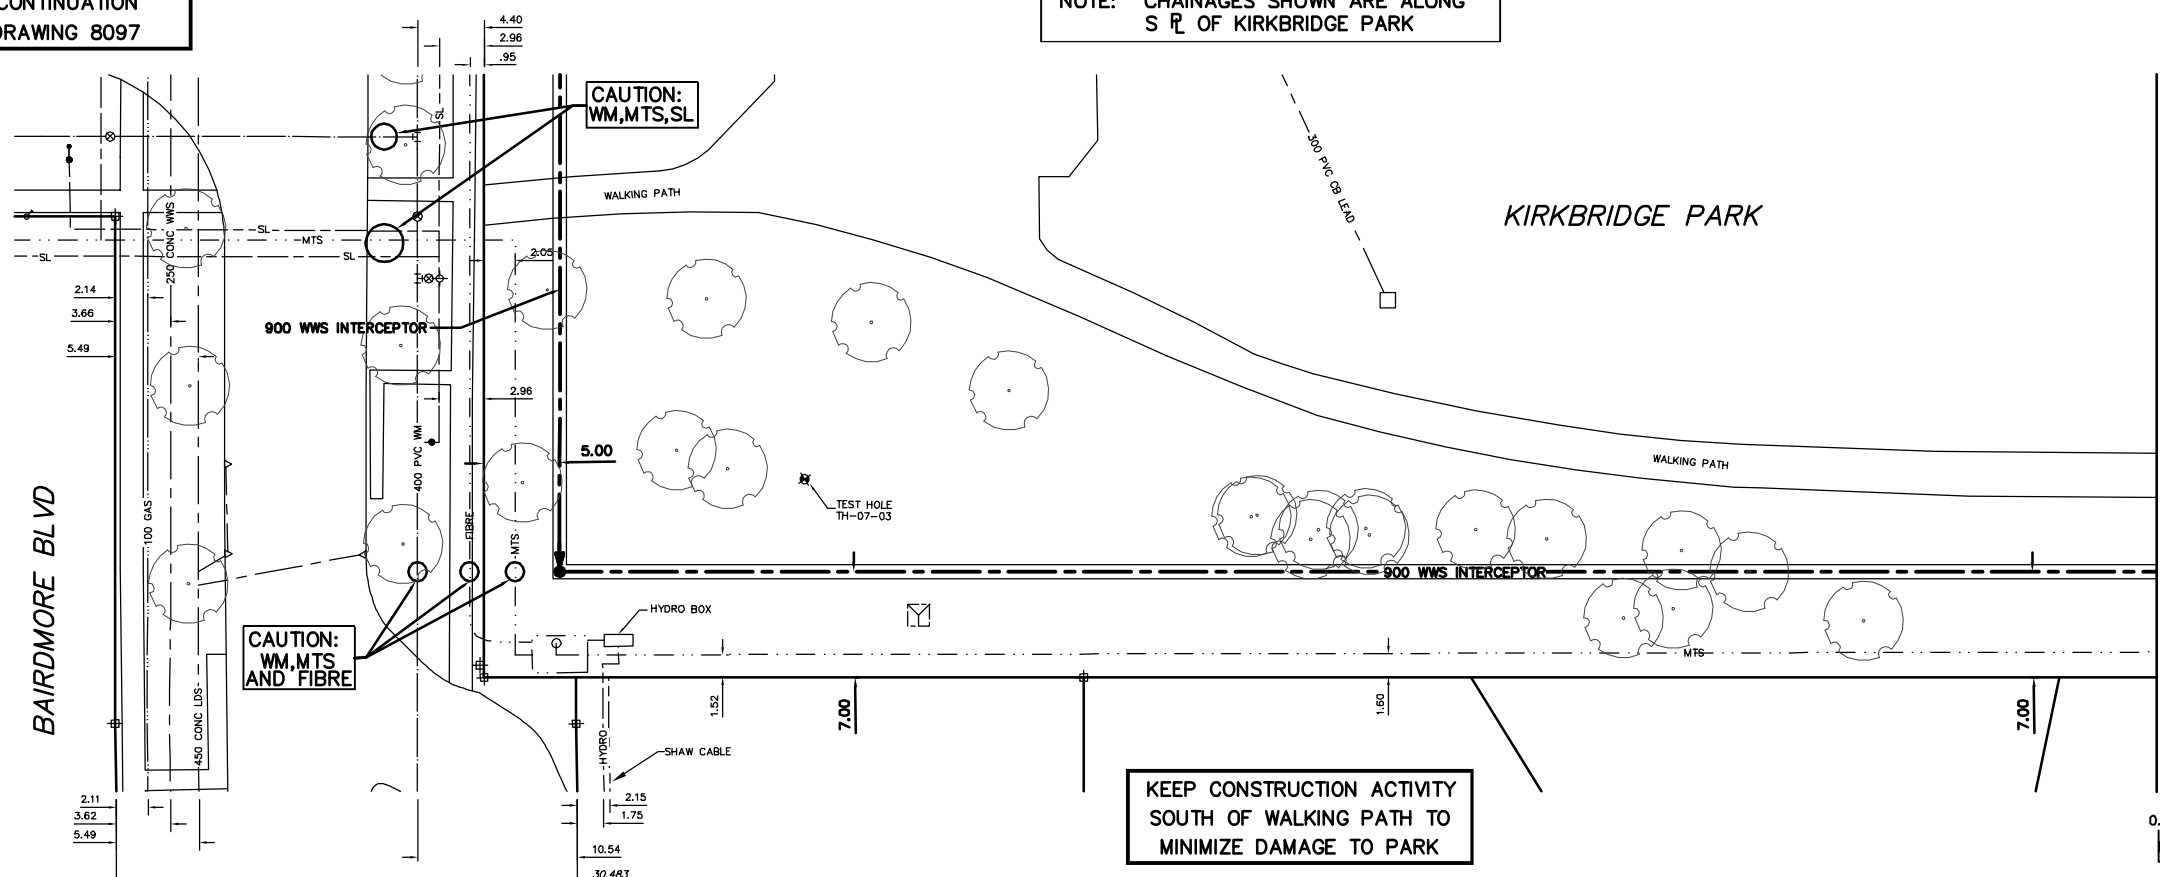


- CONSTRUCTION NOTES:**
- SEWER TO BE INSTALLED BY TRENCHLESS METHODS.
  - CONFIRM THE LOCATION OF ALL WATER AND SEWER SERVICES WITHIN LIMITS OF INSTALLATION.
  - BACKFILL UNDER PAVEMENT, IN SIDEWALKS, & WITHIN 1.0 m OF PAVEMENT TO BE CLASS 3.
  - BACKFILL IN BOULEVARD TO BE CLASS 5.



SEE DWG. 8099  
MATCHLINE 5+50

**METRIC**  
WHOLE NUMBERS INDICATE MILLIMETRES  
DECIMALIZED NUMBERS INDICATE METRES

**WARNING**  
IF POWER EQUIPMENT OR EXPLOSIVES ARE TO BE USED FOR EXCAVATION ON THIS PROJECT THE CONTRACTOR MUST:  
1) NOTIFY THE GAS COMPANY OF THE PROPOSED LOCATION OF EXCAVATION.  
2) TAKE PRECAUTION TO AVOID DAMAGE TO GAS COMPANY INSTALLATIONS.  
SEE PROVINCIAL REGULATION 210/72 FOR DETAILS

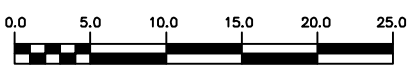

200 WM	WATERMAIN	200 WM	SL, HYDRO	150 WM	WATERMAIN	150 WM
⊕	HYDRANT VALVE	⊕	MTS	⊕	HYDRANT VALVE	⊕
⊕	525 LDS LAND DRAINAGE SEWER	⊕	TRAFFIC SIGNALS	⊕	50 GAS	⊕
⊕	375 WWS WASTEWATER SEWER	⊕	GAS	⊕	300 LDS LAND DRAINAGE SEWER	⊕
○	MANHOLE	○	SURVEY BAR	⊕	250 WWS WASTEWATER SEWER	⊕
□	CATCH BASIN	□	FENCE	⊕	⊕ PROFILE	⊕
▽	CURB INLET	▽	POLE - HYDRO, MTS	⊕	GROUND ABOVE PIPE	⊕
⊕	JUNCTIONS	⊕	CURB STOP	⊕	⊕ DITCH (NORTH & WEST)	⊕
⊕	CULVERT	⊕	GUY ANCHOR	⊕	⊕ DITCH (SOUTH & EAST)	⊕
⊕	ANODE	⊕	LIGHT STANDARD	⊕	⊕ GUTTER (NORTH & WEST)	⊕
⊕	EXISTING	⊕	TREE	⊕	⊕ GUTTER (SOUTH & EAST)	⊕
⊕	LEGEND-PLAN	⊕	PROPOSED	⊕	LEGEND-PROFILE	⊕

LOCATION APPROVED UNDERGROUND STRUCTURES

SUPV. U/G STRUCTURES COMMITTEE DATE

NOTE: LOCATION OF UNDERGROUND STRUCTURES AS SHOWN ARE BASED ON THE BEST INFORMATION AVAILABLE BUT NO GUARANTEE IS GIVEN THAT ALL EXISTING UTILITIES ARE SHOWN OR THAT THE GIVEN LOCATIONS ARE EXACT. CONFIRMATION OF EXISTENCE AND EXACT LOCATION OF ALL SERVICES MUST BE OBTAINED FROM THE INDIVIDUAL UTILITIES BEFORE PROCEEDING WITH CONSTRUCTION.

B.M. ELEV. FIELD BOOK #:

POSTED TO LBS

NO. REVISIONS DATE BY

**CITY OF WINNIPEG**  
WATER AND WASTE ENGINEERING DIVISION

DESIGNED BY SC CHECKED BY KZ

DRAWN BY PB/DD APPROVED BY KZ

HOR. SCALE 1:250

VERTICAL 1:50

DATE 2008 11 24

ENGINEER'S SEAL

ORIGINAL SIGNED BY S.R.J. COURNOYER 08/11/24

BID OPPORTUNITY: 666-2008

FILENAME: 8098.dwg

PLOT DATE: 2008 11 24

**THE CITY OF WINNIPEG**  
WATER AND WASTE DEPARTMENT

**2008 WAVERLEY WEST INTERCEPTOR SEWER**  
PHASE 1B-KIRKBRIDGE DR TO WAVERLEY ST

KIRKBRIDGE PARK  
BAIRDMORE BLVD TO 110 m  
EAST OF BAIRDMORE BLVD

SHEET 4 OF 7

CITY DRAWING NUMBER 8098