


NOTE: CHAINAGES SHOWN ARE ALONG S R L OF KIRKBRIDGE PARK

KIRKBRIDGE PARK

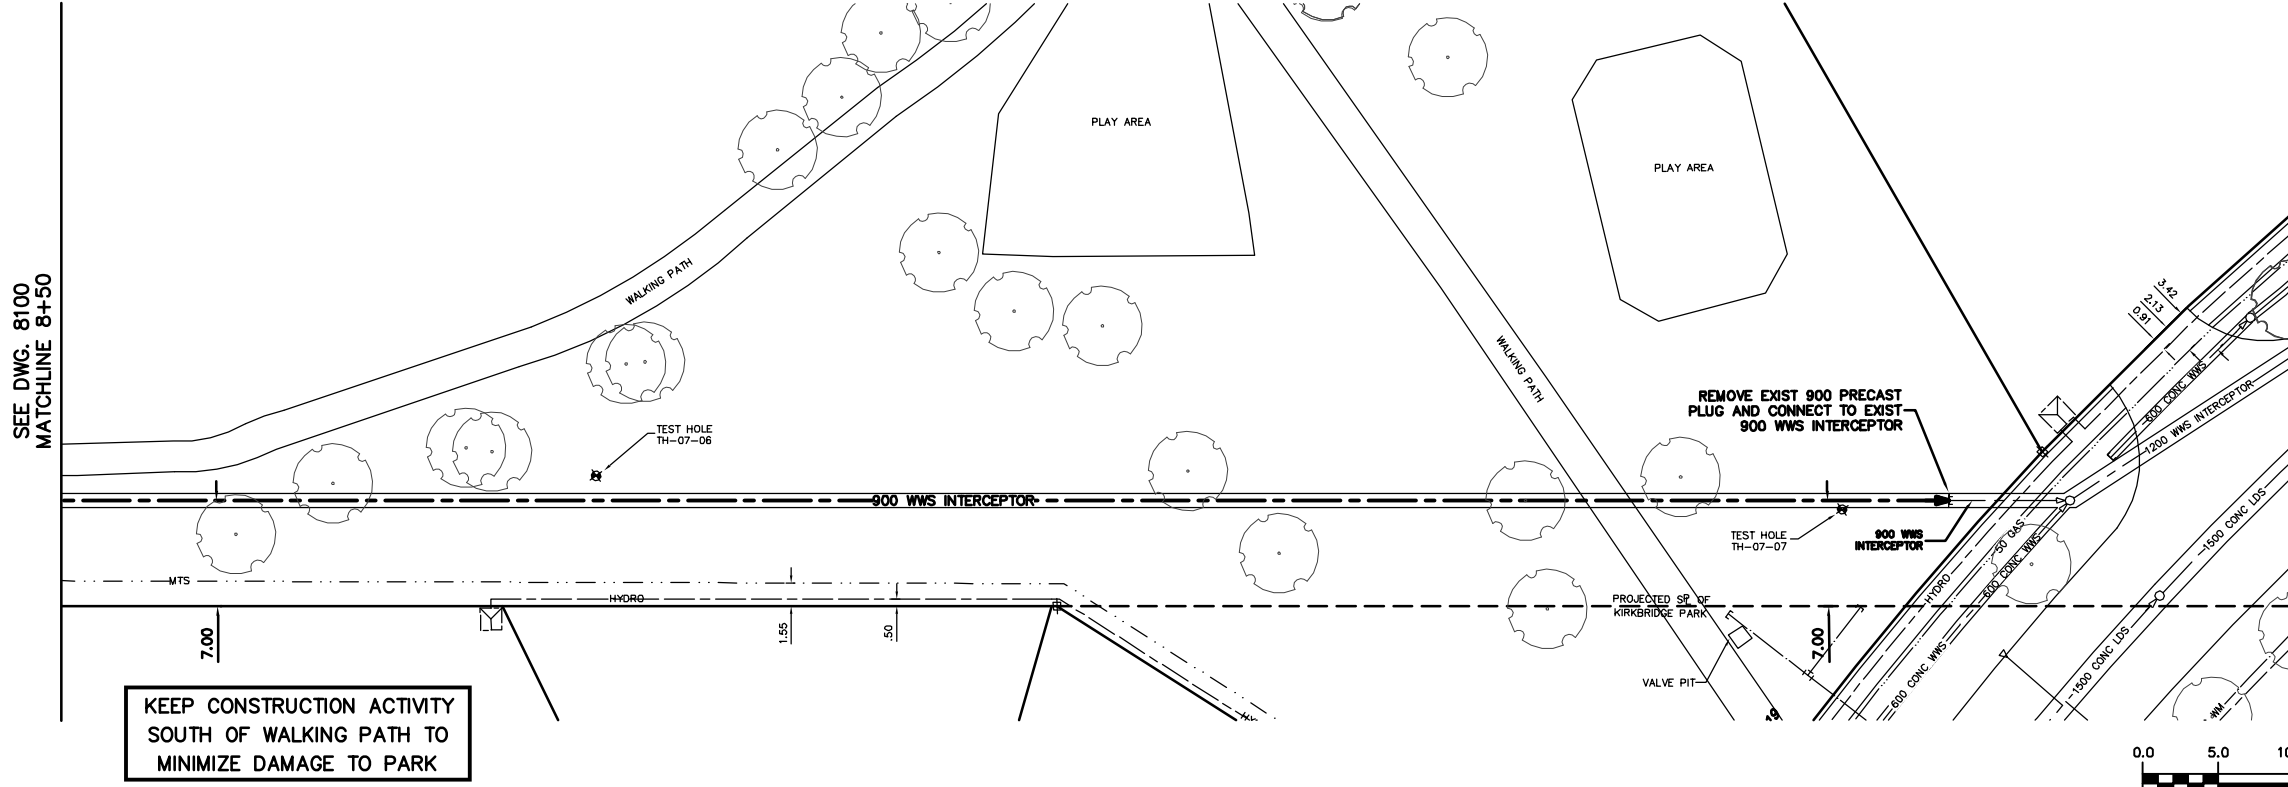

- CONSTRUCTION NOTES:**
- SEWER TO BE INSTALLED BY TRENCHLESS METHODS.
 - CONFIRM THE LOCATION OF ALL WATER AND SEWER SERVICES WITHIN LIMITS OF INSTALLATION.
 - BACKFILL UNDER PAVEMENT, IN SIDEWALKS, & WITHIN 1.0 m OF PAVEMENT TO BE CLASS 3.
 - BACKFILL IN BOULEVARD TO BE CLASS 5.



METRIC
WHOLE NUMBERS INDICATE MILLIMETRES
DECIMALIZED NUMBERS INDICATE METRES

WARNING
IF POWER EQUIPMENT OR EXPLOSIVES ARE TO BE USED FOR EXCAVATION ON THIS PROJECT THE CONTRACTOR MUST:
1) NOTIFY THE GAS COMPANY OF THE PROPOSED LOCATION OF EXCAVATION.
2) TAKE PRECAUTION TO AVOID DAMAGE TO GAS COMPANY INSTALLATIONS.
SEE PROVINCIAL REGULATION 210/72 FOR DETAILS

200 WM	WATERMAIN	200 WM	SL, HYDRO	150 WM	WATERMAIN	150 WM
+	HYDRANT	+	MTS	+	HYDRANT	+
⊙	VALVE	⊙	TRAFFIC SIGNALS	+	VALVE	+
525 LDS	LAND DRAINAGE SEWER	525 LDS	GAS	300 LDS	LAND DRAINAGE SEWER	300 LDS
375 WWS	WASTEWATER SEWER	375 WWS	SURVEY BAR	250 WWS	WASTEWATER SEWER	250 WWS
○	MANHOLE	○	FENCE	—X—	⊕ PROFILE	—X—
□	CATCH BASIN	□	POLE - HYDRO, MTS	—X—	GROUND ABOVE PIPE	—X—
▽	CURB INLET	▽	CURB STOP	—X—	⊕ DITCH (NORTH & WEST)	—X—
—	JUNCTIONS	—	GUY ANCHOR	—X—	⊕ DITCH (SOUTH & EAST)	—X—
—	CULVERT	—	LIGHT STANDARD	—X—	⊕ GUTTER (NORTH & WEST)	—X—
—	ANODE	—	TREE	—X—	⊕ GUTTER (SOUTH & EAST)	—X—
EXISTING	LEGEND-PLAN	PROPOSED	EXISTING	LEGEND-PLAN	PROPOSED	EXISTING

LOCATION APPROVED UNDERGROUND STRUCTURES

DATE: _____

NOTE: LOCATION OF UNDERGROUND STRUCTURES AS SHOWN ARE BASED ON THE BEST INFORMATION AVAILABLE BUT NO GUARANTEE IS GIVEN THAT ALL EXISTING UTILITIES ARE SHOWN OR THAT THE GIVEN LOCATIONS ARE EXACT. CONFIRMATION OF EXISTENCE AND EXACT LOCATION OF ALL SERVICES MUST BE OBTAINED FROM THE INDIVIDUAL UTILITIES BEFORE PROCEEDING WITH CONSTRUCTION.

NO. REVISIONS: _____ DATE: _____ BY: _____

CITY OF WINNIPEG
WATER AND WASTE ENGINEERING DIVISION

DESIGNED BY: SC
CHECKED BY: KZ

DRAWN BY: PB/DD
APPROVED BY: KZ

HOR. SCALE: 1:250
VERTICAL: 1:50

DATE: 2008 11 24

ENGINEER'S SEAL

ORIGINAL SIGNED BY S.R.J. COURNOYER 08/11/24

BID OPPORTUNITY: 666-2008
FILENAME: 8101.dwg
PLOT DATE: 2008 11 24

THE CITY OF WINNIPEG
WATER AND WASTE DEPARTMENT

2008 WAVERLEY WEST INTERCEPTOR SEWER
PHASE 1B-KIRKBRIDGE DR TO WAVERLEY ST

KIRKBRIDGE PARK
121 m WEST OF KIRKBRIDGE DR TO KIRKBRIDGE DR

SHEET 7 OF 7
CITY DRAWING NUMBER 8101