



TITLE **GUIDELINES FOR THE PLANTING OF TREES ON TURF COVERED BOULEVARDS**
 DRAWING # **1b** (view perpendicular to street)

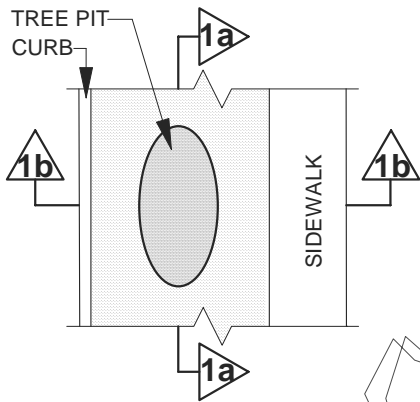

PLAN VIEW

PIT TO BE DUG WITH A BACKHOE, NOT A TREE SPADE

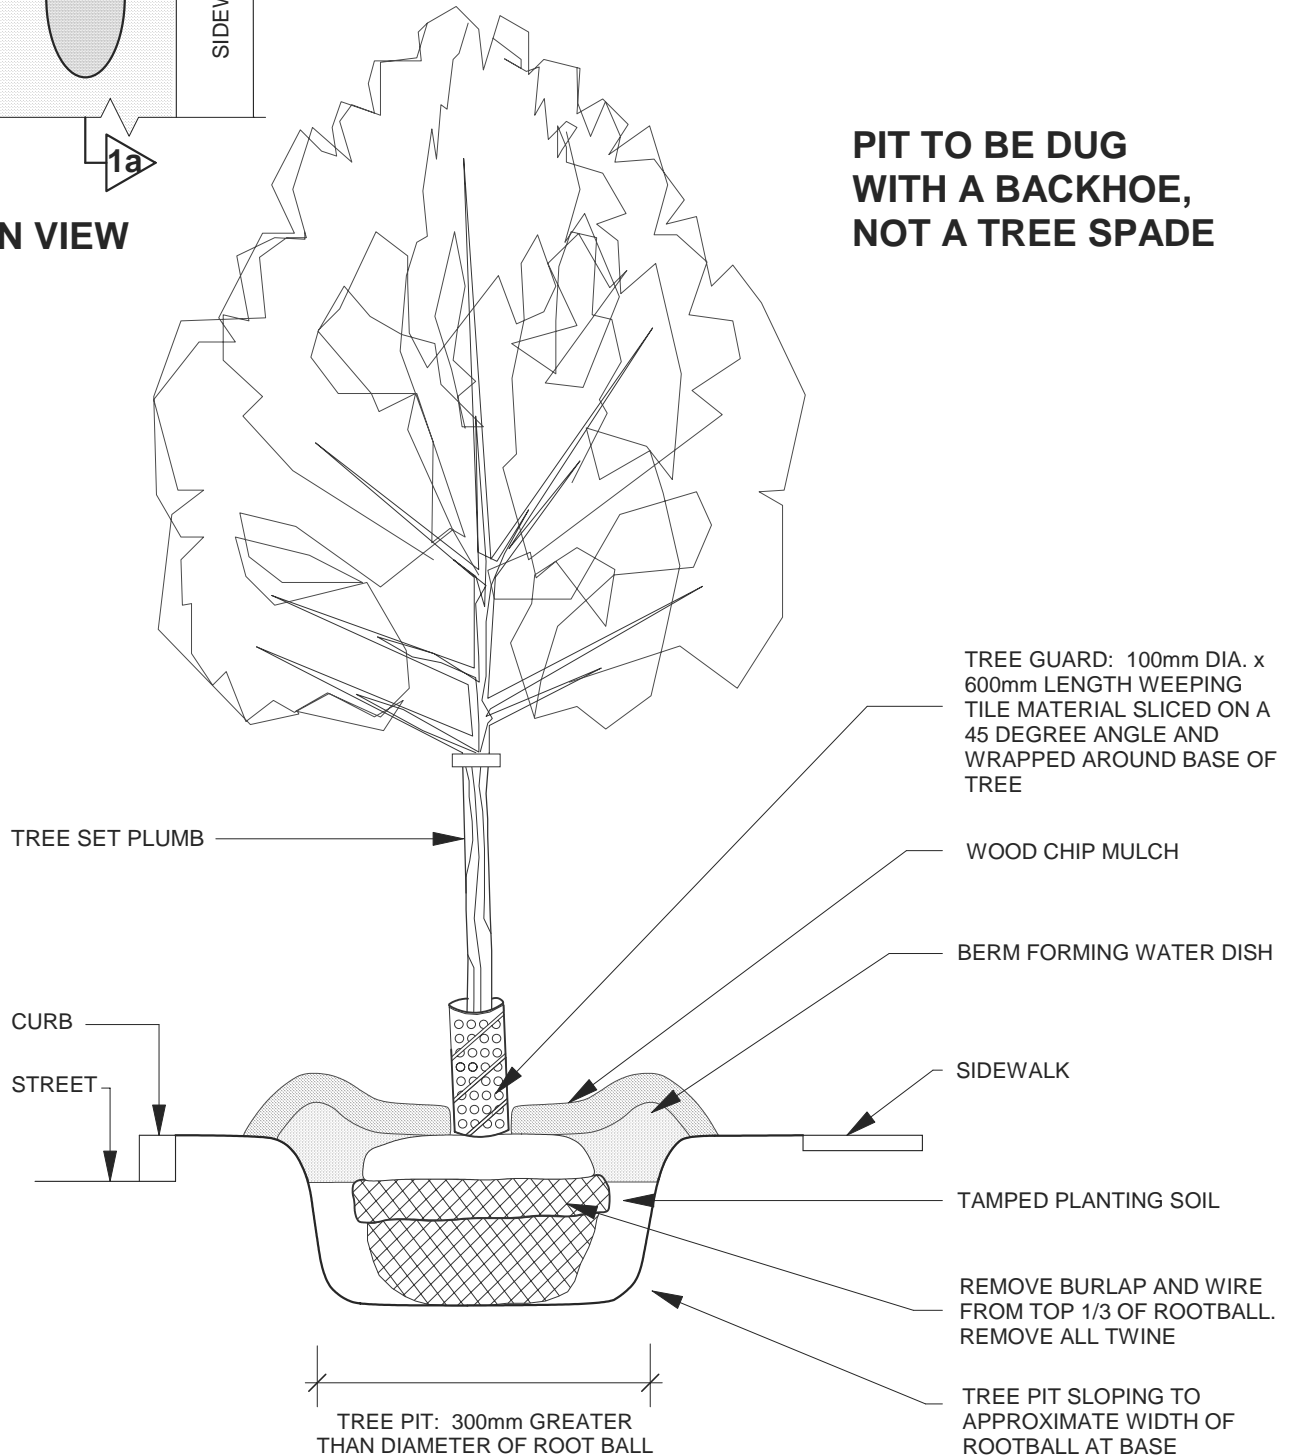

Urban Forestry Branch November, 2007

NOT TO SCALE
 DEC. 2007

SP

THE CITY OF WINNIPEG
 Planning, Property and Development Department
 Planning and Land Use Division
 Unit 15 - 30 Fort Street, Winnipeg, MB, R3C 4X5

