
Drawing Title: Drawing No:

Engineered Wood Fibre Safety Surfacing Drainage Diagram

SCD-650

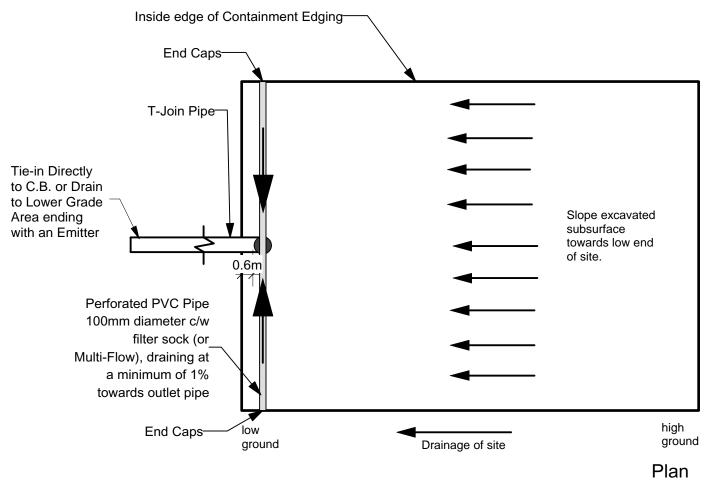

Engineered Wood Fibre Safety
Surfacing
Play Area Edging

100mm PVC Pipe (or
Multi-Flow) to
Drain Towards Catch
Basin or Emitter

100mm Perforated PVC Pipe
c/w filter sock and end caps (or
Multi-Flow)

DIMENSIONS SHOWN ARE IN MILLIMETRES UNLESS OTHERWISE SPECIFIED

REVISION: 1

DATE: January 12, 2012

SCALE: NTS DRAWN BY: SP

The City of Winnipeg

Planning, Property and Development Department Planning and Land Use Division

Unit 15 - 30 Fort Street, Winnipeg, MB, R3C 4X5

