


C CROSS SECTION
7 | 9 SCALE - H-1:100 V-1:50



D CROSS SECTION
7 | 9 SCALE - H-1:100 V-1:50

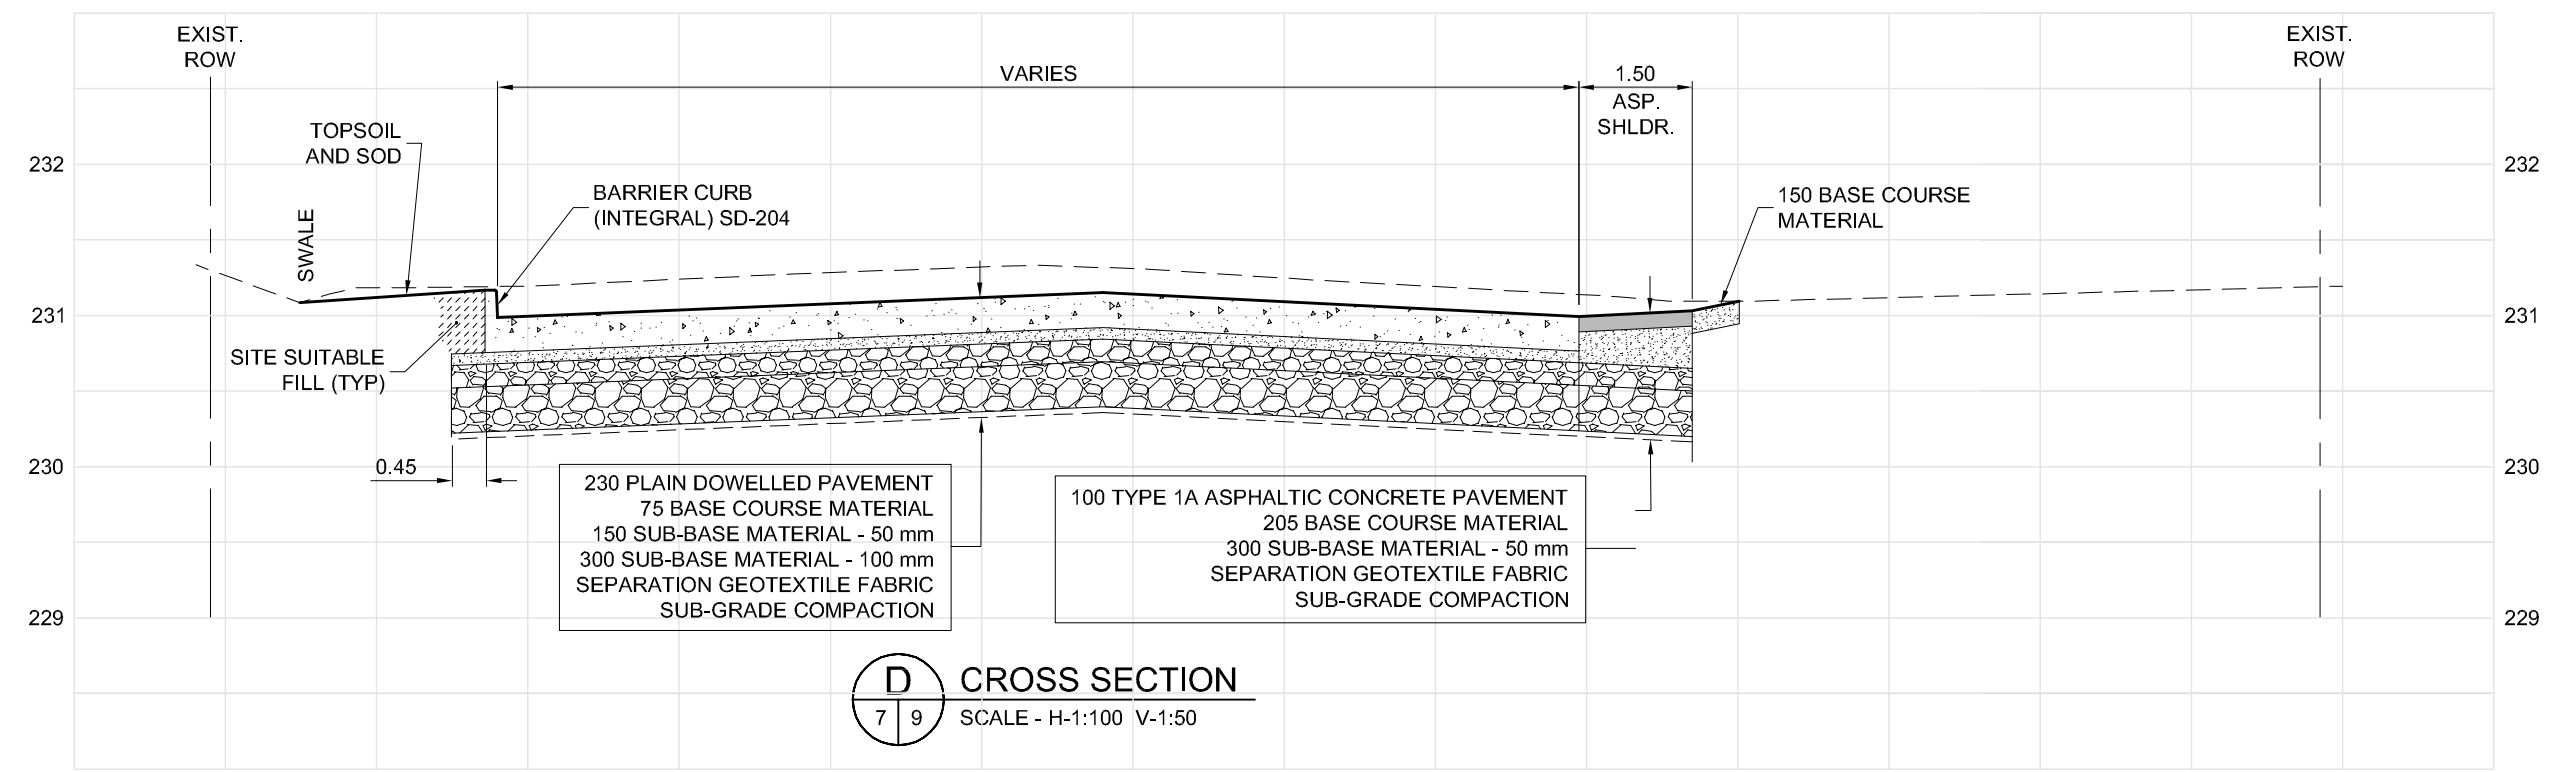

DATE:
06-12-2014
DRAWN BY:
TJH

DRAWING NO.:
520-2014
SHT 09-R0
SCALE:
AS NOTED

BID OPPORTUNITY No. 520-2014
ARCHIBALD STREET / MISSION STREET
CROSS SECTIONS