


**A** SOUTHBOUND LAGIMODIERE BLVD - RIGHT TURN  
 11 14 SCALE: H - 1:100 V - 1:50

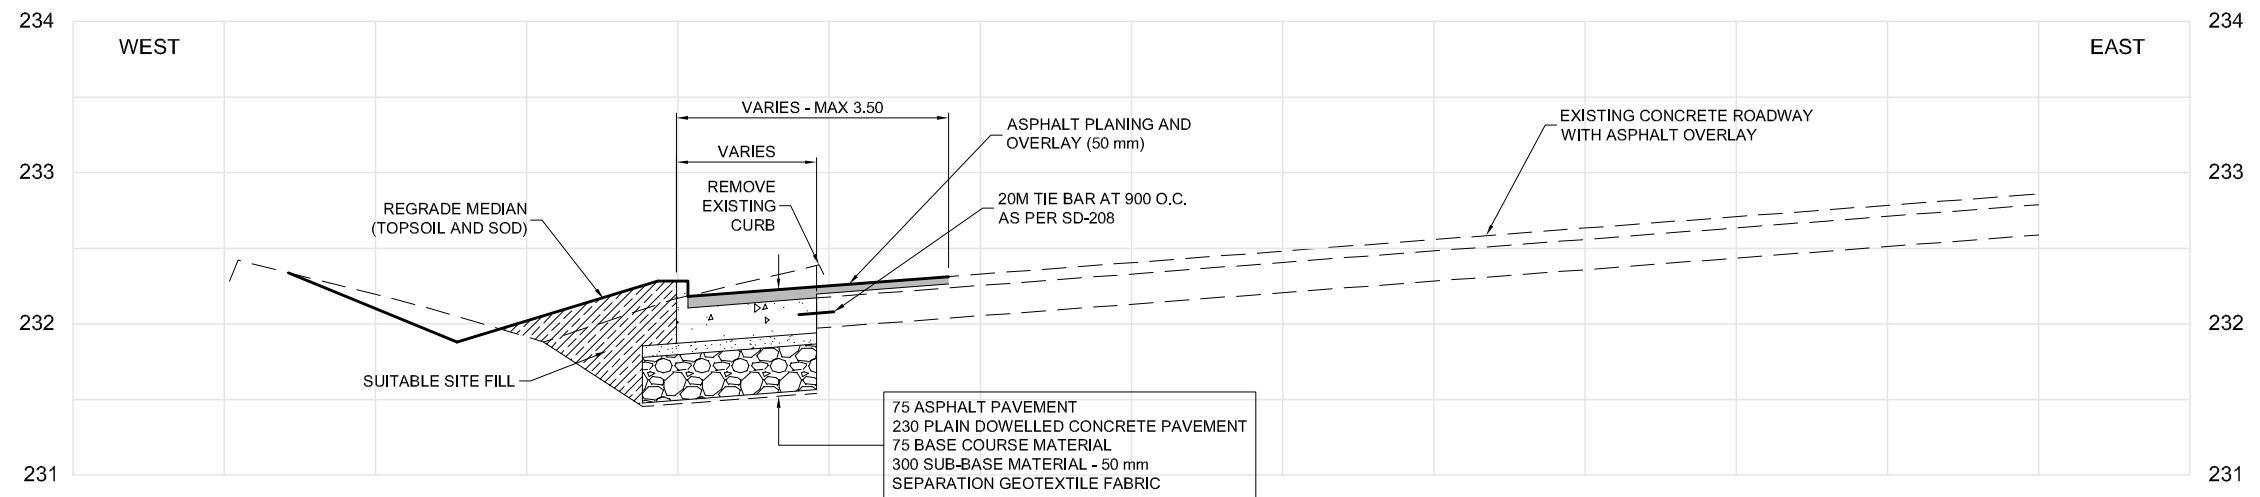

**B** NORTHBOUND LAGIMODIERE BLVD - LEFT TURN  
 12 14 SCALE: H - 1:100 V - 1:50

	CONCRETE WITH ASPHALT OVERLAY		ASPHALT SHOULDER
	ROADWAY CONCRETE		ASPHALT PLANING AND OVERLAY (50 mm DEPTH)



DATE:	DRAWING NO.:
10-24-2014	520-2014 SHT 14-R0
DRAWN BY:	SCALE:
TJH	AS NOTED

BID OPPORTUNITY No. 520-2014  
 LAGIMODIERE BLVD SECTIONS