




# THE CITY OF WINNIPEG

WATER AND WASTE DEPARTMENT

**BID OPPORTUNITY NO. 606-2014**

# Repair of the NEWPCC Sludge Cake Storage Bins

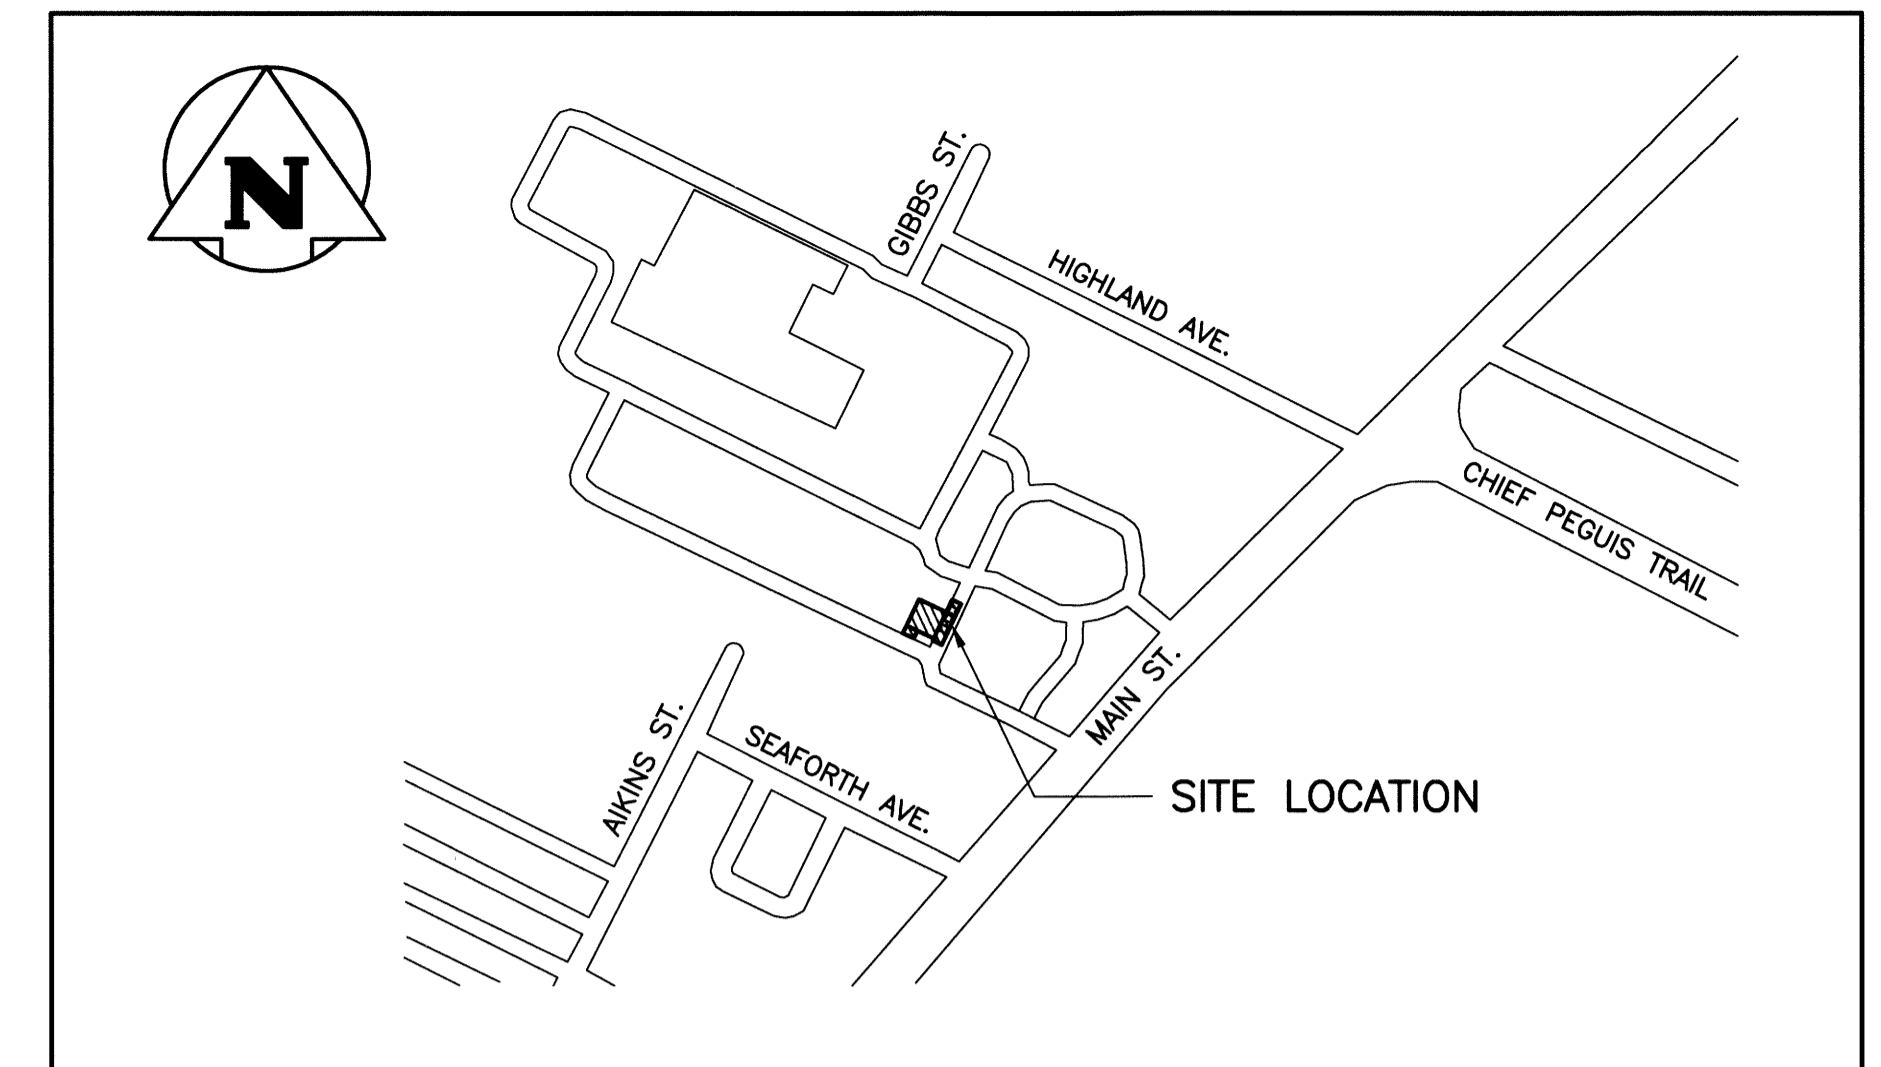

<u>CITY DRAWING NO.</u>	<u>CONSULTANT DRAWING NO.</u>	<u>TITLE</u>
1-0101W-S0001-001	S01	COVER SHEET
1-0101W-S0002-001	S02	GENERAL ARRANGEMENT – PLAN & SECTIONS
1-0101W-S0003-001	S03	ROOF REPAIR – SECTIONS & DETAILS
		PLATE REPAIR – DETAILS

RELEASED FOR CONSTRUCTION BY:

\_\_\_\_\_  
WATER & WASTE DEPARTMENT PROJECT ENGINEER

DATE: \_\_\_\_\_

