



234.0
233.0
232.0
231.0
230.0
229.0
228.0
227.0
226.0

234.0
233.0
232.0
231.0
230.0
229.0
228.0
227.0
226.0

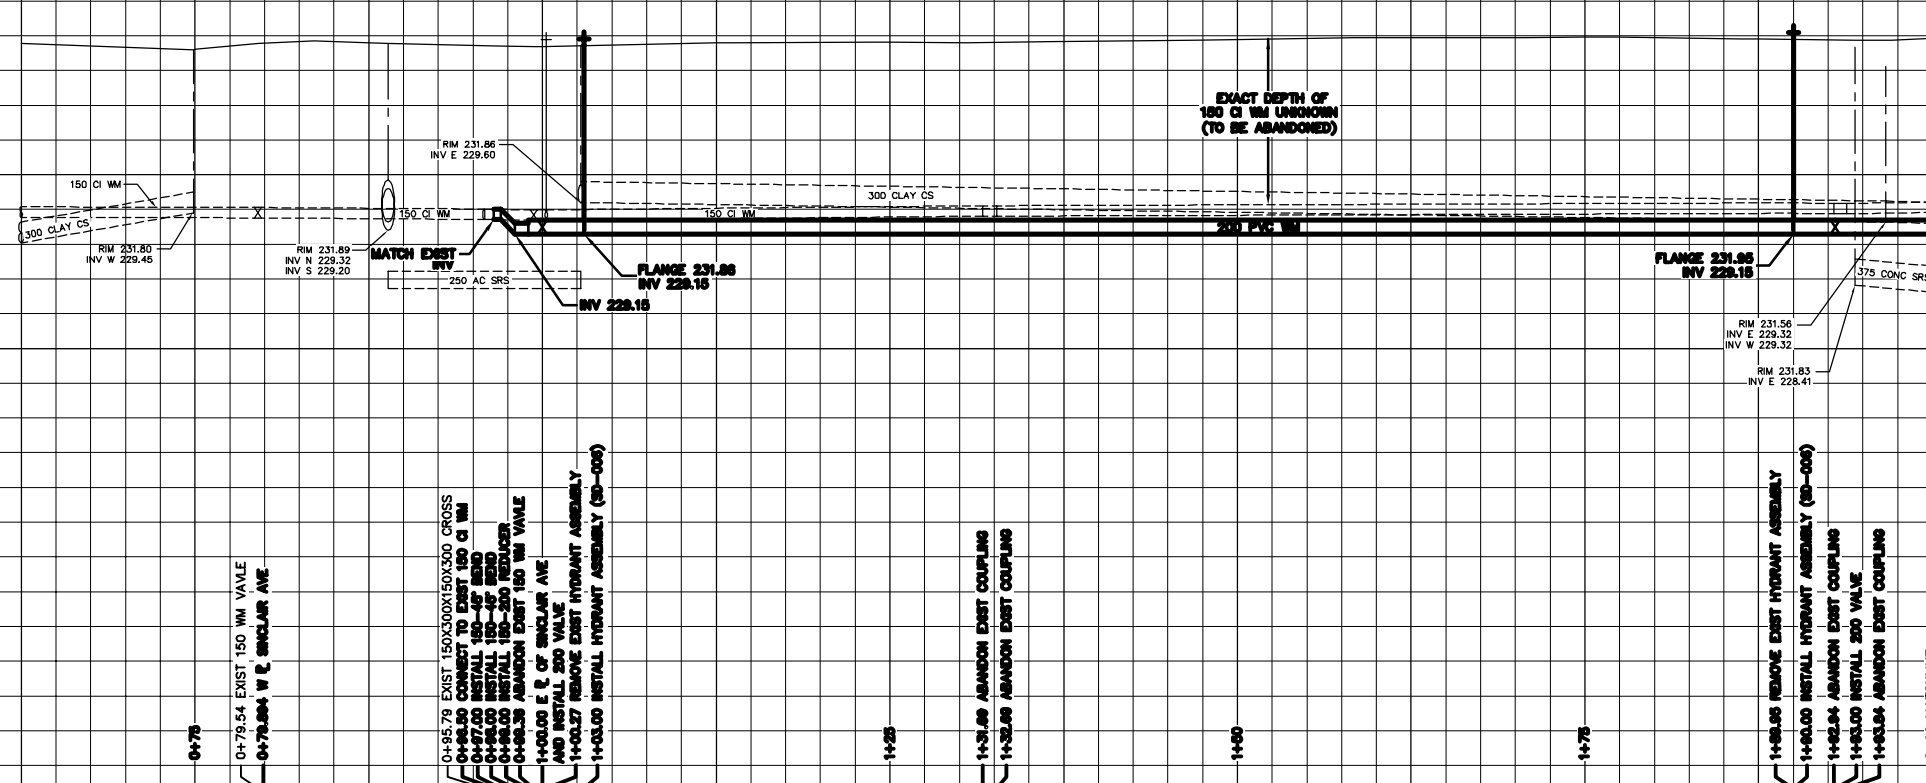

NOTE: CHAINAGES SHOWN ARE ALONG N. R. OF ALFRED AVE.

ALFRED AVENUE

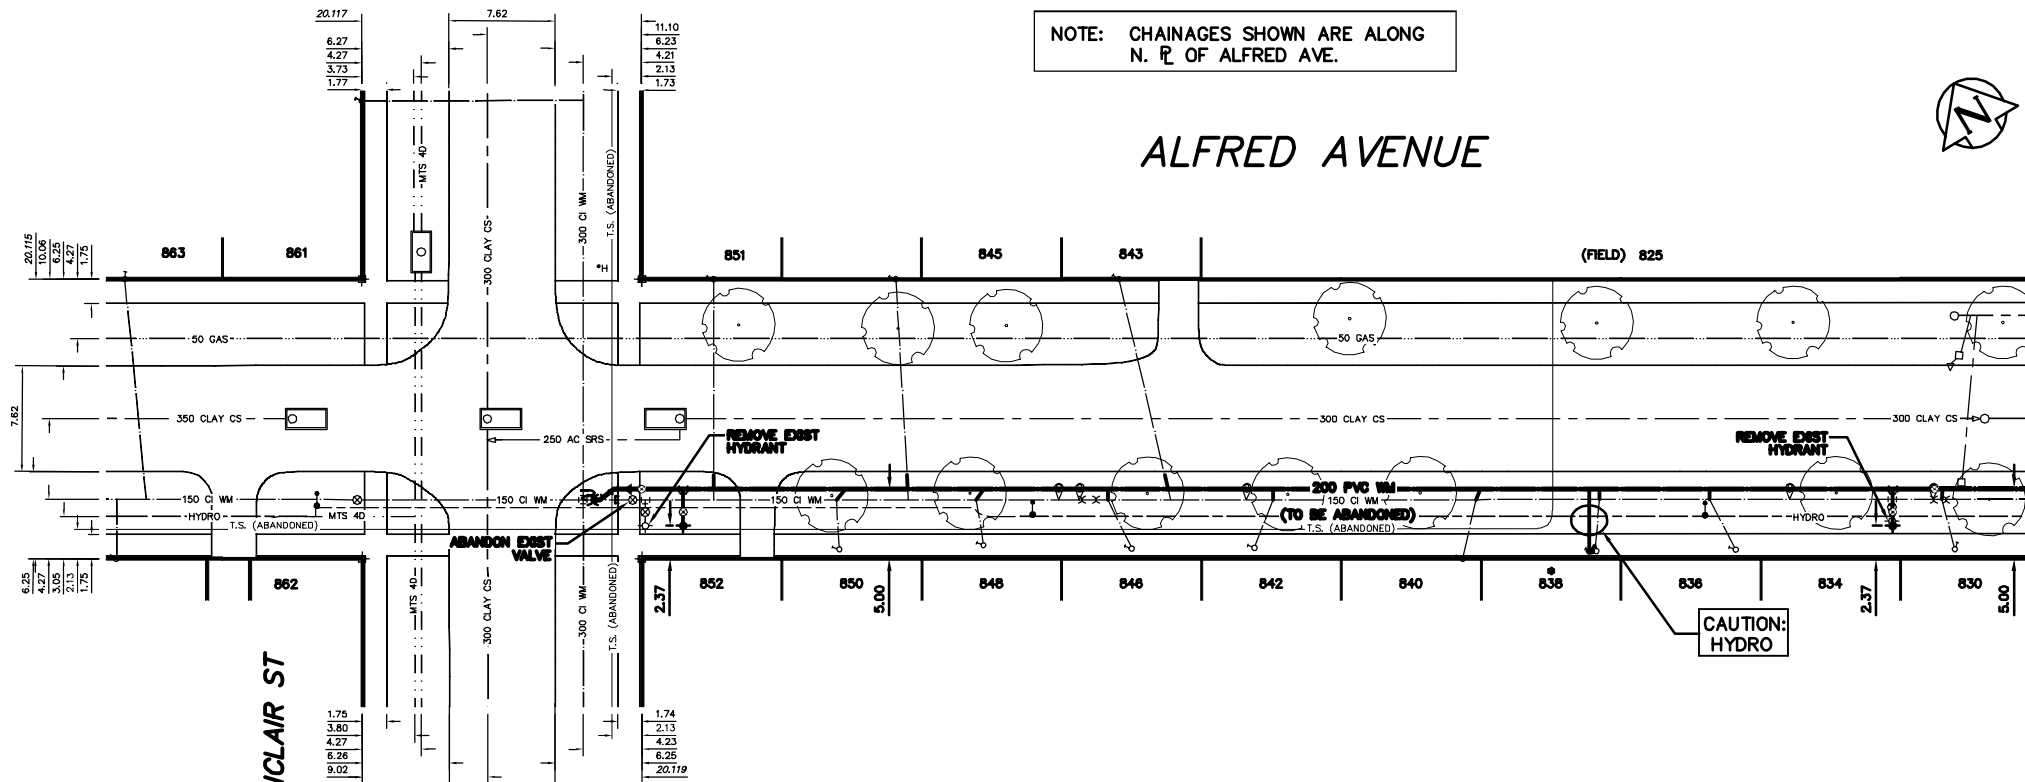


2+00 MATCHLINE
(SEE DWG. D-13679)

WATER SERVICE INFORMATION					
ADDRESS	SIZE (mm) MATERIAL (STREET)	SIZE (mm) MATERIAL (PROP.)	SHORT & LONG MEASUREMENT	CORP. LOCATION	REMARKS
825 ALFRED AVE	-	-	78.20 W/W ARLINGTON	-	SERV. OFF ABERDEEN
830 ALFRED AVE	12	12	3.31 E/W HSE	-	RECONNECT SERVICE
834 ALFRED AVE	20	12	2.29 W/W HSE	0.9 W OF S/C	RECONNECT SERVICE
836 ALFRED AVE	20	20	2.14 W/W HSE	0.2 E OF S/C	RECONNECT SERVICE
838 ALFRED AVE	20	12	0.65 W/W HSE	0.5 E OF S/C	RECONNECT SERVICE
840 ALFRED AVE	20	20	0.21 EEL HSE	1.2 E OF S/C	RECONNECT SERVICE
842 ALFRED AVE	20	12	4.83 W/W HSE	1.3 E OF S/C	RECONNECT SERVICE
843 ALFRED AVE	20	20	2.49 W/W HSE	3.7 E OF S/C	RECONNECT SERVICE
844 ALFRED AVE	20	12	2.93 W/W HSE	1.7 W OF S/C	RECONNECT SERVICE
845 ALFRED AVE	20	20	10.41 W/W HSE	0.9 E OF S/C	RECONNECT SERVICE
846 ALFRED AVE	20	12	2.93 W/W HSE	1.7 W OF S/C	RECONNECT SERVICE
848 ALFRED AVE	20	12	3.37 W/W HSE	0.5 W OF S/C	RECONNECT SERVICE
850 ALFRED AVE	20	12	3.21 W/W HSE	0.2 W OF S/C	RECONNECT SERVICE
851 ALFRED AVE	25	25	2.99 E/W HSE	OPP S/C	RECONNECT SERVICE
852 ALFRED AVE	12	12	3.60 S/W HSE	OPP S/C	RECONNECT SERVICE
861 ALFRED AVE	20	20	7.27 N/S HSE	OPP S/C	SERV. OFF OF SINCLAIR
862 ALFRED AVE	12	12	4.56 W/W HSE	OPP S/C	SERV. OFF OF SINCLAIR
863 ALFRED AVE	15	20	0.65 W/W HSE	1.5 E OF S/C	OUTSIDE RENEWAL LIMIT
865 ALFRED AVE	15	20	17.06 W/W SINCLAIR ST	WYED W/865 ALFRED	OUTSIDE RENEWAL LIMIT

• SERVICES TO BE RENEWED TO R. ALL OTHERS TO BE RECONNECTED

NOTE: ALL VALVES TO BE INSTALLED COUNTERCLOCKWISE TO CLOSE

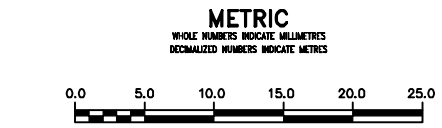

WARNING
IF POWER EQUIPMENT OR EXPLOSIVES ARE TO BE USED FOR EXCAVATION ON THIS PROJECT THE CONTRACTOR MUST:
1) NOTIFY THE GAS COMPANY OF THE PROPOSED LOCATION OF EXCAVATION.
2) TAKE PRECAUTION TO AVOID DAMAGE TO GAS COMPANY INSTALLATIONS.
SEE PROVINCIAL REGULATION 210/72 FOR DETAILS

LOCATION APPROVED UNDERGROUND STRUCTURES
S/PPV, U/C STRUCTURES COMMITTEE DATE
NOTE:
LOCATION OF UNDERGROUND STRUCTURES AS SHOWN ARE BASED ON THE BEST INFORMATION AVAILABLE BUT NO GUARANTEE IS GIVEN THAT ALL EXISTING UTILITIES ARE SHOWN OR THAT THE GIVEN LOCATIONS ARE EXACT. CONFIRMATION OF EXISTENCE AND EXACT LOCATION OF ALL SERVICES MUST BE OBTAINED FROM THE INDIVIDUAL UTILITIES BEFORE PROCEEDING WITH CONSTRUCTION.

B.M. ELEV.	
CONSTRUCTION COMPLETION DATE: YYYY MM DD	
DESIGNED BY	TS
CHECKED BY	SC
DRAWN BY	CJH/MA
APPROVED BY	KZ
SCALE:	
HORIZONTAL	1:250
VERTICAL	1:50
DATE	2014 09 12
DATE	
REVISIONS	
NO.	
DATE	
BY	

ENGINEER'S SEAL
ORIGINAL SIGNED BY S.R.J. COURNOYER 14-09-12
DESIGNED BY TS
CHECKED BY SC
DRAWN BY CJH/MA
APPROVED BY KZ
SCALE: HORIZONTAL 1:250, VERTICAL 1:50
DATE 2014 09 12

CONSULTANT DRAWING NUMBER
PLOT DATE: 2014 09 12

THE CITY OF WINNIPEG
WATER AND WASTE DEPARTMENT
ENGINEERING DIVISION
2014 WATER RENEWALS
ALFRED AVENUE
SINCLAIR STREET TO
75 E OF SINCLAIR STREET
SHEET 2 OF 7
CITY DRAWING NUMBER
D-13678