



234.0
233.0
232.0
231.0
230.0
229.0
228.0
227.0
226.0
225.0

234.0
233.0
232.0
231.0
230.0
229.0
228.0
227.0
226.0
225.0

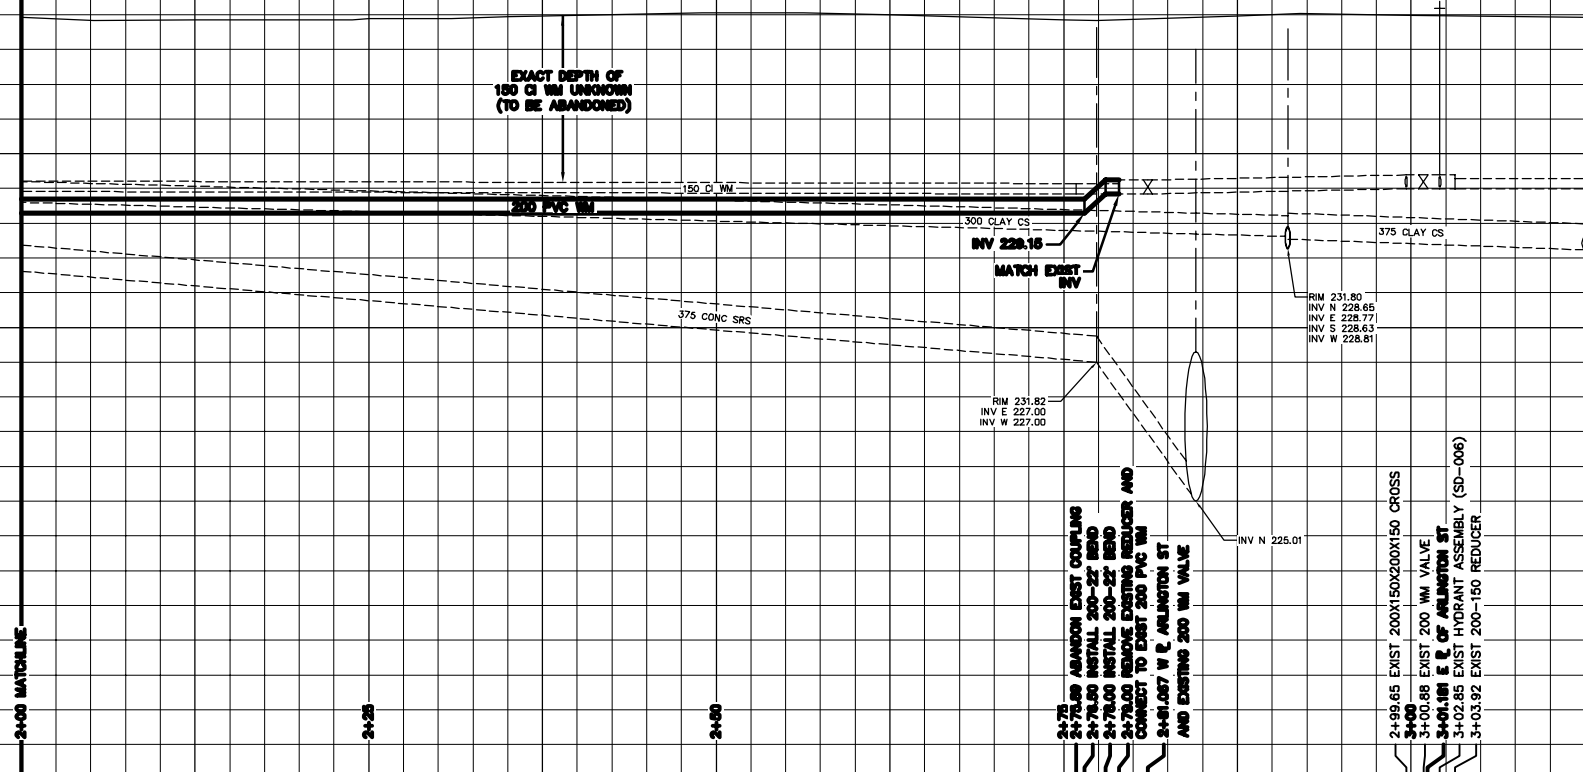

NOTE: CHAINAGES SHOWN ARE ALONG N. R. OF ALFRED AVE.

ALFRED AVENUE

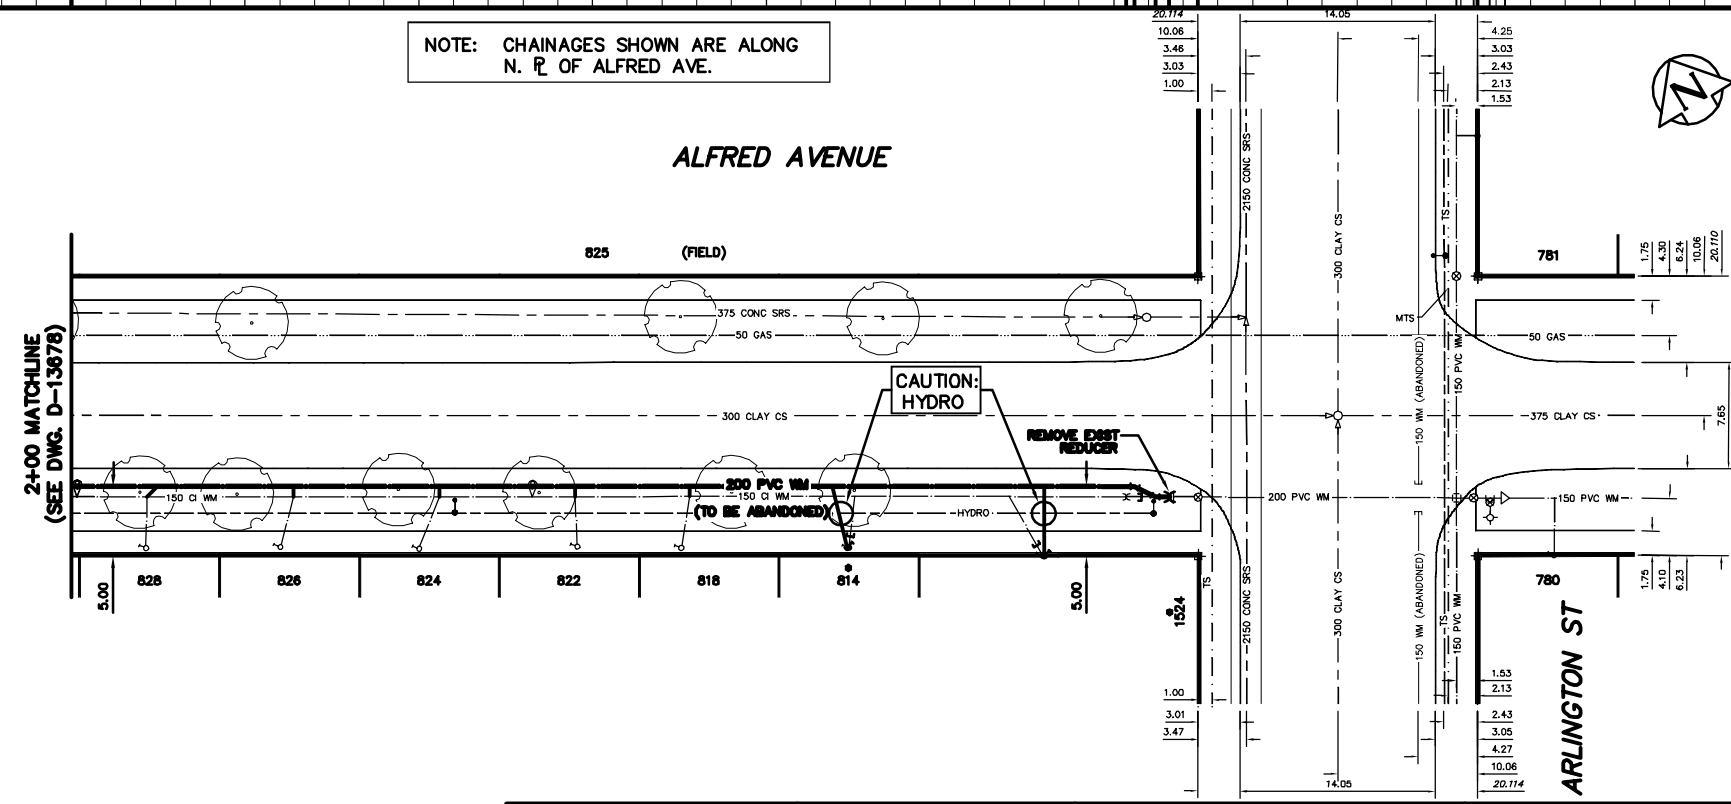


WATER SERVICE INFORMATION

ADDRESS	SIZE (mm)	SIZE (mm)	SHORT & LONG MEASUREMENT	CORP. LOCATION	REMARKS
814 ALFRED AVE RESIDENTIAL	20	20	3.93 EWL BLDG	0.4 E OF S/C	RENEW TO R
818 ALFRED AVE RESIDENTIAL	20	20	25.11 WML ARLINGTON ST	0.6 E OF S/C	RECONNECT SERVICE
822 ALFRED AVE RESIDENTIAL	20	20	5.71 WEL HSE	0.2 W OF S/C	RECONNECT SERVICE
824 ALFRED AVE RESIDENTIAL	20	12	37.17 WML ARLINGTON ST	0.2 W OF S/C	RECONNECT SERVICE
825 ALFRED AVE COMMERCIAL	20	12	2.43 WEL HSE	1.5 E OF S/C	RECONNECT SERVICE
828 ALFRED AVE RESIDENTIAL	20	12	44.89 WML ARLINGTON ST	0.9 E OF S/C	RECONNECT SERVICE
829 ALFRED AVE RESIDENTIAL	20	12	4.38 WEL HSE	0.1 E OF S/C	RECONNECT SERVICE
781 ALFRED AVE RESIDENTIAL	20	20	56.03 WML ARLINGTON ST	OPP S/C	SERV. OFF ABERDEEN
780 ALFRED AVE RESIDENTIAL	20	12	78.20 WML ARLINGTON ST	OPP S/C	SERV. OFF ABERDEEN
784 ALFRED AVE RESIDENTIAL	20	20	4.34 WEL HSE	OPP S/C	RECONNECT SERVICE
1524 ARLINGTON ST RESIDENTIAL	12	12	66.01 WML ARLINGTON ST	OPP S/C	RECONNECT SERVICE
	20	20	75.67 WML ARLINGTON ST	OPP S/C	RECONNECT SERVICE
	20	20	7.06 NSL HSE	OPP S/C	SERV. OFF OF ARLINGTON
	20	12	10.06 WML ALFRED AV	OPP S/C	OUTSIDE RENEWAL LIMITS
	20	12	4.88 EWL HSE	OPP S/C	OUTSIDE RENEWAL LIMITS
	12	12	5.48 EEL ARLINGTON ST	OPP S/C	OUTSIDE RENEWAL LIMITS
	12	12	4.00 EWL BLDG	OPP S/C	OUTSIDE RENEWAL LIMITS
	12	12	11.16 WML ARLINGTON ST	2.5 W OF S/C	RENEW TO R

• SERVICES TO BE RENEWED TO R. ALL OTHERS TO BE RECONNECTED

NOTE: ALL VALVES TO BE INSTALLED COUNTERCLOCKWISE TO CLOSE

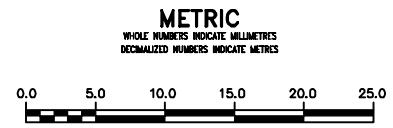

WARNING
IF POWER EQUIPMENT OR EXPLOSIVES ARE TO BE USED FOR EXCAVATION ON THIS PROJECT THE CONTRACTOR MUST:
1) NOTIFY THE GAS COMPANY OF THE PROPOSED LOCATION OF EXCAVATION.
2) TAKE PRECAUTION TO AVOID DAMAGE TO GAS COMPANY INSTALLATIONS.
SEE PROVINCIAL REGULATION 210/72 FOR DETAILS

LOCATION APPROVED UNDERGROUND STRUCTURES
SULPY. U/G STRUCTURES COMMITTEE DATE
NOTE:
LOCATION OF UNDERGROUND STRUCTURES AS SHOWN ARE BASED ON THE BEST INFORMATION AVAILABLE BUT NO GUARANTEE IS GIVEN THAT ALL EXISTING UTILITIES ARE SHOWN OR THAT THE GIVEN LOCATIONS ARE EXACT. CONFIRMATION OF EXISTENCE AND EXACT LOCATION OF ALL SERVICES MUST BE OBTAINED FROM THE INDIVIDUAL UTILITIES BEFORE PROCEEDING WITH CONSTRUCTION.

NO.	REVISIONS	DATE	BY

DESIGNED BY	TS	CHECKED BY	SC
DRAWN BY	CJH/MA	APPROVED BY	KZ
SCALE:		RELEASED FOR CONSTRUCTION	
HORIZONTAL	1:250		
VERTICAL	1:50		
DATE	2014 09 12	DATE	

ENGINEER'S SEAL
ORIGINAL SIGNED BY S.R.J. COURNOYER 14-09-12
CONSULTANT DRAWING NUMBER

THE CITY OF WINNIPEG
Winnipeg
WATER AND WASTE DEPARTMENT
ENGINEERING DIVISION
2014 WATER RENEWALS
ALFRED AVENUE
75 E OF SINCLAIR STREET TO ARLINGTON STREET
SHEET 3 OF 7
CITY DRAWING NUMBER
D-13679