



WATER SERVICE INFORMATION						
ADDRESS	SIZE (mm) MATERIAL (STREET)	SIZE (mm) MATERIAL (PROP.)	SHORT & LONG MEASUREMENT	CORP. LOCATION	REMARKS	
856 BOYD AVE	20	12	1.03 WEL HSE	OPP S/C	RECONNECT SERV	
857 BOYD AVE	20	12	39.00 EEL SINCLAIR ST	OPP S/C	RECONNECT SERV	
858 BOYD AVE	20	12	0.82 WEL HSE	0.2 W OF S/C	RECONNECT SERV	
859 BOYD AVE	20	12	33.54 EEL SINCLAIR ST	0.4 W OF S/C	RECONNECT SERV	
860 BOYD AVE	20	12	0.38 WEL HSE	0.4 W OF S/C	RECONNECT SERV	
861 BOYD AVE	20	12	25.97 EEL SINCLAIR ST	0.2 E OF S/C	RECONNECT SERV	
862 BOYD AVE	20	12	0.54 EEL HSE	0.2 E OF S/C	RECONNECT SERV	
863 BOYD AVE	20	12	33.20 EEL SINCLAIR ST	0.4 W OF S/C	RECONNECT SERV	
864 BOYD AVE	20	12	1.98 WEL HSE	0.4 W OF S/C	RECONNECT SERV	
865 BOYD AVE	20	12	25.97 EEL SINCLAIR ST	0.3 E OF S/C	RECONNECT SERV	
866 BOYD AVE	20	20	15.09 EEL SINCLAIR ST	0.4 E OF S/C	RECONNECT SERV	
867 BOYD AVE	20	20	2.36 WEL HSE	0.4 E OF S/C	RECONNECT SERV	
868 BOYD AVE	20	20	21.84 EEL SINCLAIR ST	0.6 S OF S/C	SERVICE OFF SINCLAIR	
869 BOYD AVE	20	12	3.78 WEL BLDG	0.6 S OF S/C	SERVICE OFF SINCLAIR	
870 BOYD AVE	20	12	14.94 SSL BOYD AVE	0.6 S OF S/C	SERVICE OFF SINCLAIR	
871 BOYD AVE	20	12	3.93 WEL BLDG	0.6 S OF S/C	SERVICE OFF SINCLAIR	
872 BOYD AVE	20	12	14.78 SSL BOYD AVE	0.6 S OF S/C	SERVICE OFF SINCLAIR	
873 BOYD AVE	20	20	0.94 SNL HSE	OPP S/C	SERVICE OFF SINCLAIR	
874 BOYD AVE	20	12	14.02 WEL SINCLAIR ST	0.3 S OF S/C	SERVICE OFF SINCLAIR	
875 BOYD AVE	20	12	14.02 WEL SINCLAIR ST	0.3 S OF S/C	SERVICE OFF SINCLAIR	
876 BOYD AVE	20	12	1.01 NSL HSE	OPP S/C	SERVICE OFF SINCLAIR	
877 BOYD AVE	20	12	17.61 SSL BOYD AVE	0.4 E OF S/C	RECONNECT SERV	
878 BOYD AVE	12	12	3.00 WEL HSE	0.2 E OF S/C	RECONNECT SERV	
879 BOYD AVE	12	12	14.12 WEL SINCLAIR ST	0.2 E OF S/C	RECONNECT SERV	
880 BOYD AVE	12	12	14.37 WEL SINCLAIR ST	0.2 E OF S/C	RECONNECT SERV	
881 BOYD AVE	12	12	1.13 EWL HSE	1.7 E OF S/C	RECONNECT SERV	
882 BOYD AVE	12	12	24.44 WEL SINCLAIR ST	0.3 W OF S/C	RECONNECT SERV	
883 BOYD AVE	12	12	2.38 WEL HSE	0.3 W OF S/C	RECONNECT SERV	
884 BOYD AVE	12	12	24.64 WEL SINCLAIR ST	0.8 W OF S/C	RECONNECT SERV	
885 BOYD AVE	12	12	31.59 WEL SINCLAIR ST	0.6 E OF S/C	RECONNECT SERV	
886 BOYD AVE	12	12	2.23 WEL HSE	0.6 E OF S/C	RECONNECT SERV	
887 BOYD AVE	12	12	35.98 WEL SINCLAIR ST	OPP S/C	RECONNECT SERV	
888 BOYD AVE	12	12	1.01 EWL HSE	OPP S/C	RECONNECT SERV	
889 BOYD AVE	12	12	39.62 WEL SINCLAIR ST	OPP S/C	RECONNECT SERV	
890 BOYD AVE	12	12	1.60 WEL HSE	OPP S/C	RECONNECT SERV	
891 BOYD AVE	12	12	53.02 WEL SINCLAIR ST	OPP S/C	RECONNECT SERV	
892 BOYD AVE	12	12	2.00 EWL HSE	1.2 E OF S/C	RECONNECT SERV	
893 BOYD AVE	12	12	46.27 WEL SINCLAIR ST	0.7 W OF S/C	RECONNECT SERV	
894 BOYD AVE	12	12	1.71 WEL HSE	0.7 W OF S/C	RECONNECT SERV	
895 BOYD AVE	12	12	51.82 WEL SINCLAIR ST	OPP S/C	RECONNECT SERV	
896 BOYD AVE	12	12	2.10 WEL HSE	OPP S/C	RECONNECT SERV	
897 BOYD AVE	12	12	60.94 WEL SINCLAIR ST	OPP S/C	RECONNECT SERV	
898 BOYD AVE	12	12	1.48 WEL HSE	0.1 E OF S/C	RECONNECT SERV	
899 BOYD AVE	12	12	58.88 WEL SINCLAIR ST	0.2 E OF S/C	RECONNECT SERV	
900 BOYD AVE	12	12	0.22 EEL HSE	0.2 E OF S/C	RECONNECT SERV	
901 BOYD AVE	12	12	65.40 WEL SINCLAIR ST	1.8 E OF S/C	RECONNECT SERV	
902 BOYD AVE	12	12	1.28 WEL HSE	0.4 E OF S/C	RECONNECT SERV	
903 BOYD AVE	12	12	77.55 WEL SINCLAIR ST	0.4 E OF S/C	RECONNECT SERV	
904 BOYD AVE	12	12	0.95 WEL HSE	0.4 E OF S/C	RECONNECT SERV	
905 BOYD AVE	12	12	69.89 WEL SINCLAIR ST	0.4 E OF S/C	RECONNECT SERV	

*SERVICES TO BE RENEWED TO R, ALL OTHERS TO BE RECONNECTED

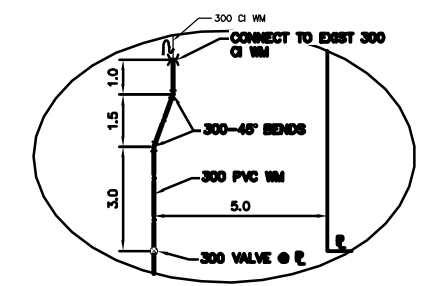



DETAIL "A" SCALE N.T.S.

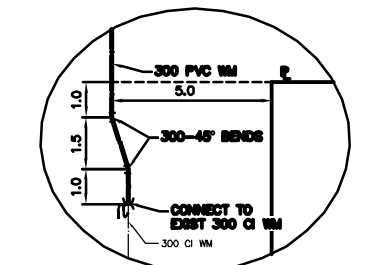

DETAIL "B" SCALE N.T.S.

NOTE: ALL VALVES TO BE INSTALLED COUNTERCLOCKWISE TO CLOSE

NOTE: CHAINAGES SHOWN ARE ALONG S. R. OF BOYD AVE.

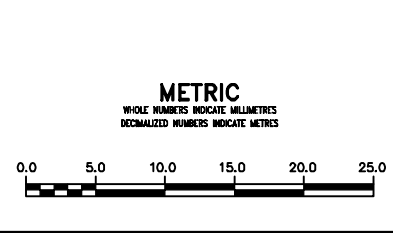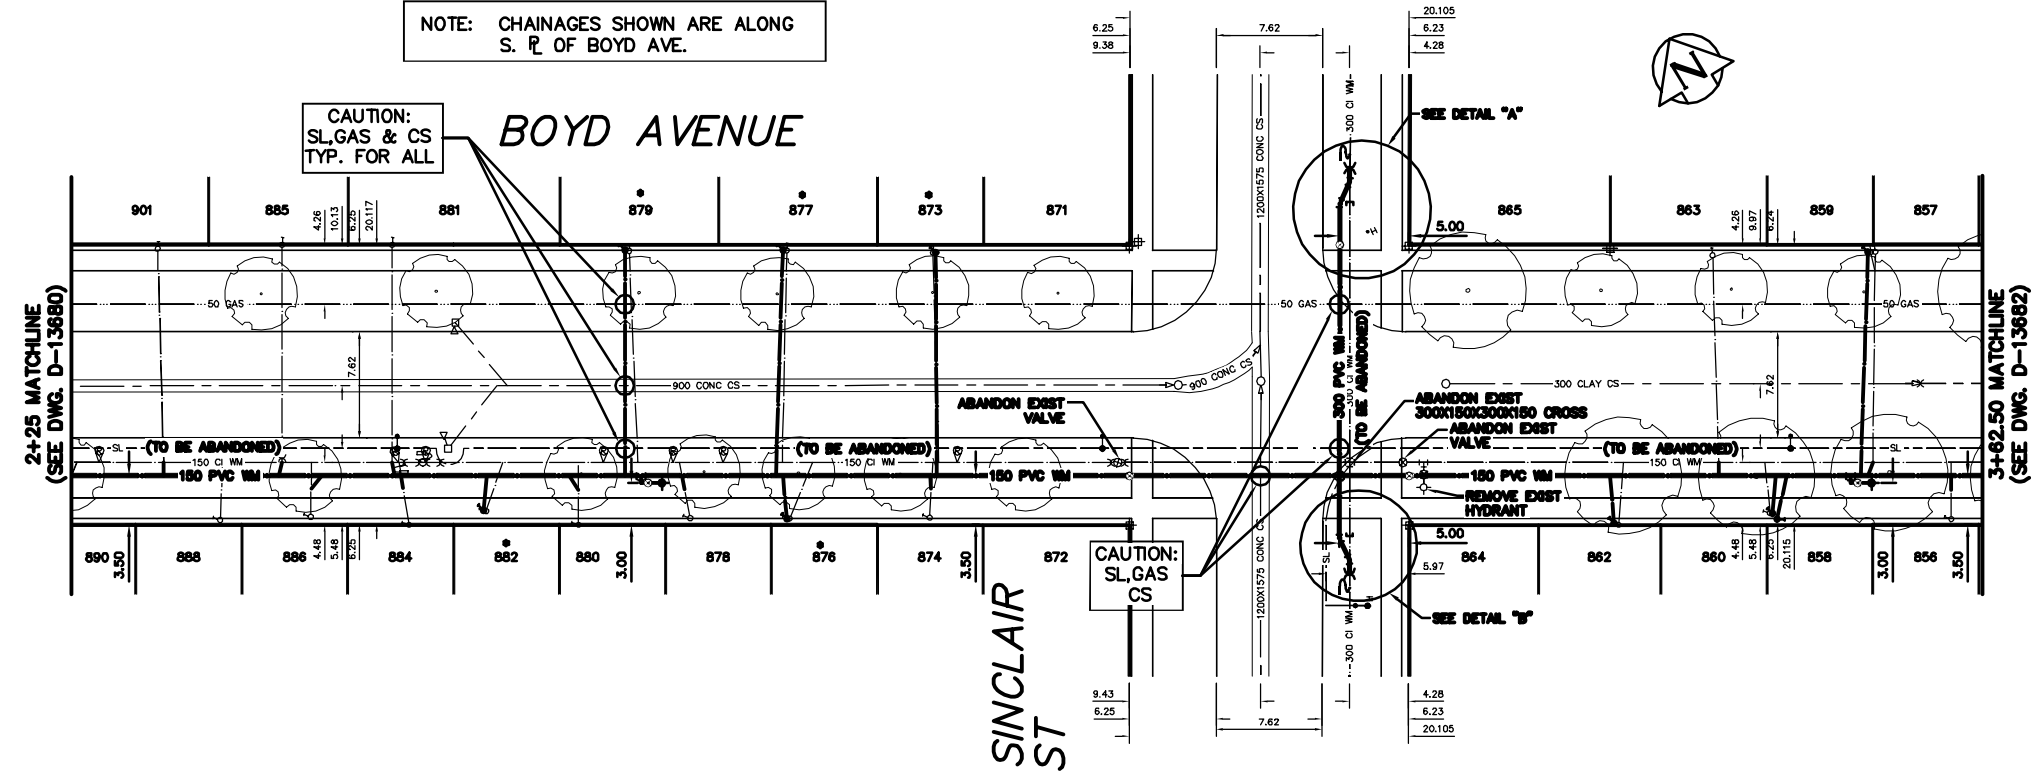

WARNING
IF POWER EQUIPMENT OR EXPLOSIVES ARE TO BE USED FOR EXCAVATION ON THIS PROJECT THE CONTRACTOR MUST:
1) NOTIFY THE GAS COMPANY OF THE PROPOSED LOCATION OF EXCAVATION.
2) TAKE PRECAUTION TO AVOID DAMAGE TO GAS COMPANY INSTALLATIONS.
SEE PROVINCIAL REGULATION 210/72 FOR DETAILS

LOCATION APPROVED UNDERGROUND STRUCTURES
SHPV. U/G STRUCTURES COMMITTEE DATE
NOTE:
LOCATION OF UNDERGROUND STRUCTURES AS SHOWN ARE BASED ON THE BEST INFORMATION AVAILABLE BUT NO GUARANTEE IS GIVEN THAT ALL EXISTING UTILITIES ARE SHOWN OR THAT THE GIVEN LOCATIONS ARE EXACT. CONFIRMATION OF EXISTENCE AND EXACT LOCATION OF ALL SERVICES MUST BE OBTAINED FROM THE INDIVIDUAL UTILITIES BEFORE PROCEEDING WITH CONSTRUCTION.

B.M. ELEV.			
CONSTRUCTION COMPLETION DATE: YYYY MM DD			
DESIGNED BY	TS		
CHECKED BY	SC		
DRAWN BY	SM		
APPROVED BY	KZ		
SCALE:			
HORIZONTAL	1:250		
VERTICAL	1:50		
RELEASED FOR CONSTRUCTION			
DATE	2014 09 12		
DATE			
NO.	REVISIONS	DATE	BY

ENGINEER'S SEAL
ORIGINAL SIGNED BY S.R.J. COURNOYER 14-09-12
CONSULTANT DRAWING NUMBER

THE CITY OF WINNIPEG
Winnipeg
WATER AND WASTE DEPARTMENT
ENGINEERING DIVISION
2014 WATER RENEWALS
BOYD AVENUE
100 E OF ARTILLERY STREET TO
37 E OF SINCLAIR STREET

SHEET 5 OF 7
CITY DRAWING NUMBER
D-13681