



WATER SERVICE INFORMATION					
ADDRESS	SIZE (mm) MATERIAL (STREET)	SIZE (mm) MATERIAL (PROP.)	SHORT & LONG MEASUREMENT	CORP. LOCATION	REMARKS
810 BOYD AVE	20	20	2.35 EWL HSE	1.6 E OF S/C	RECONNECT SERV
811 BOYD AVE	20	20	2.67 EWL HSE	0.4 E OF S/C	RECONNECT SERV
812 BOYD AVE	20	20	1.15 EEL HSE	0.1 E OF S/C	RECONNECT SERV
813 BOYD AVE	12	20	2.82 WEL HSE	OPP S/C	RENEW TO R
814 BOYD AVE	20	20	36.87 WML ARLINGTON ST	0.8 W OF S/C	RECONNECT SERV
815 BOYD AVE	20	20	2.50 WEL HSE	1.2 E OF S/C	RECONNECT SERV
816 BOYD AVE	12	12	2.19 EWL HSE	OPP S/C	RENEW TO R
817 BOYD AVE	20	20	45.67 WML ARLINGTON ST	OPP S/C	RECONNECT SERV
818 BOYD AVE	20	20	1.86 WEL HSE	0.2 E OF S/C	RECONNECT SERV
819 BOYD AVE	20	20	53.36 WML ARLINGTON ST	OPP S/C	RECONNECT SERV
820 BOYD AVE	20	20	3.40 WEL HSE	0.7 W OF S/C	RENEW TO R
821 BOYD AVE	20	20	65.44 WML ARLINGTON ST	OPP S/C	RECONNECT SERV
822 BOYD AVE	12	20	1.56 EEL HSE	0.9 E OF S/C	RENEW TO R
823 BOYD AVE	20	20	31.40 WML ARLINGTON ST	OPP S/C	RECONNECT SERV
824 BOYD AVE	20	20	2.07 WEL HSE	0.4 W OF S/C	RECONNECT SERV
825 BOYD AVE	12	12	2.46 WEL HSE	2.1 W OF S/C	RENEW TO R
827 BOYD AVE	12	12	3.33 WEL HSE	0.6 E OF S/C	RECONNECT SERV
828 BOYD AVE	20	12	0.46 WEL HSE	0.3 E OF S/C	RECONNECT SERV
829 BOYD AVE	20	20	1.63 EWL HSE	OPP S/C	RECONNECT SERV
832 BOYD AVE	20	12	2.24 EWL HSE	OPP S/C	RECONNECT SERV
833 BOYD AVE	20	20	79.53 EEL SINCLAIR ST	OPP S/C	RECONNECT SERV
844 BOYD AVE	20	20	2.75 EWL HSE	0.4 W OF S/C	RECONNECT SERV
847 BOYD AVE	20	20	1.40 EWL HSE	1.2 E OF S/C	RECONNECT SERV
850 BOYD AVE	20	20	1.19 EWL HSE	0.5 E OF S/C	RECONNECT SERV
851 BOYD AVE	20	16	1.96 EWL HSE	OPP S/C	RECONNECT SERV
853 BOYD AVE	16	12	0.97 WEL HSE	0.5 W OF S/C	RENEW TO R
854 BOYD AVE	20	20	1.75 EWL HSE	0.1 W OF S/C	RECONNECT SERV
855 BOYD AVE	20	20	41.72 EEL SINCLAIR ST	1.9 E OF S/C	RECONNECT SERV
1578 ARLINGTON ST	25	25	2.70 EWL HSE	OPP S/C	SERV OFF BOYD
1579 ARLINGTON ST	12	12	3.58 EWL HSE	0.5 E OF S/C	SERV OFF BOYD
1580 ARLINGTON ST	20	12	13.44 WML ARLINGTON ST	0.3 W OF S/C	RECONNECT SERV
1584 ARLINGTON ST	12	12	0.19 WML HSE	0.3 W OF S/C	SERV OFF BOYD
1584 ARLINGTON ST	12	12	18.47 SSL HSE	1.5 W OF S/C	RECONNECT SERV
ON N R BOYD AVE	-	-	-	-	RECONNECT SERV

* SERVICES TO BE RENEWED TO R. ALL OTHERS TO BE RECONNECTED

NOTE: CHAINAGES SHOWN ARE ALONG S. R. OF BOYD AVE.

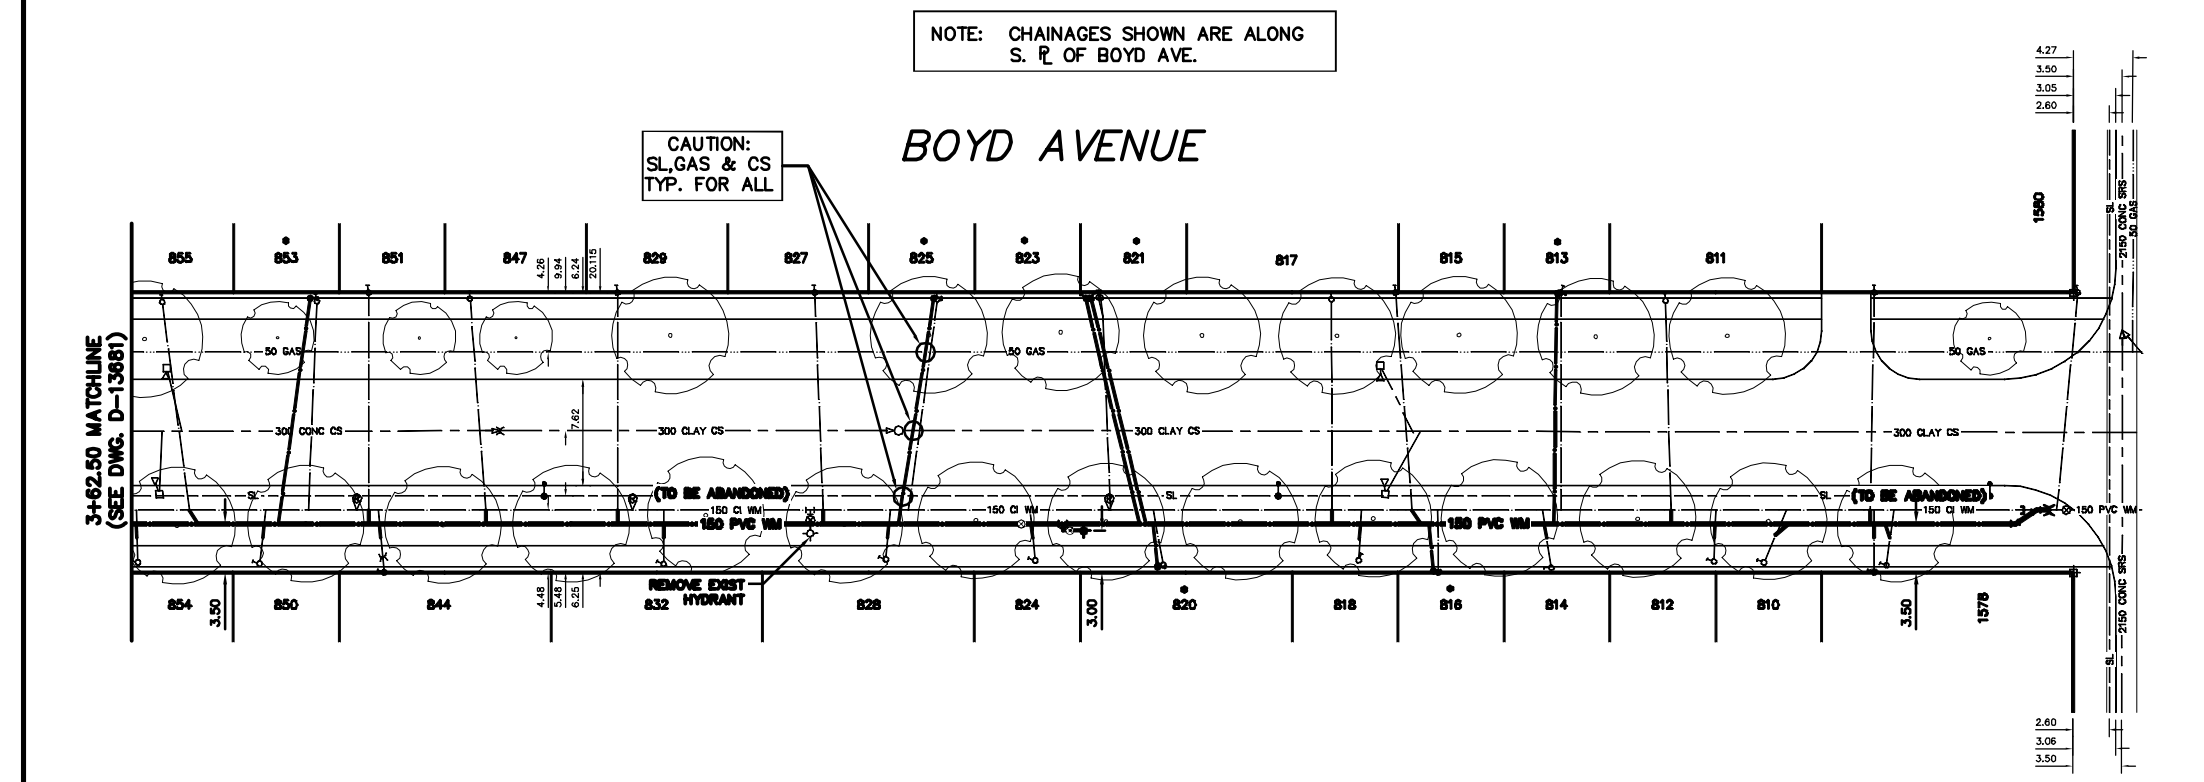

NOTE: ALL VALVES TO BE INSTALLED COUNTERCLOCKWISE TO CLOSE

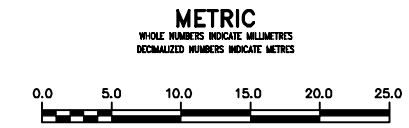

WARNING
IF POWER EQUIPMENT OR EXPLOSIVES ARE TO BE USED FOR EXCAVATION ON THIS PROJECT THE CONTRACTOR MUST:
1) NOTIFY THE GAS COMPANY OF THE PROPOSED LOCATION OF EXCAVATION.
2) TAKE PRECAUTION TO AVOID DAMAGE TO GAS COMPANY INSTALLATIONS.
SEE PROVINCIAL REGULATION 210/72 FOR DETAILS

LOCATION APPROVED UNDERGROUND STRUCTURES
SUPV. U/G STRUCTURES COMMITTEE DATE
NOTE:
LOCATION OF UNDERGROUND STRUCTURES AS SHOWN ARE BASED ON THE BEST INFORMATION AVAILABLE BUT NO GUARANTEE IS GIVEN THAT ALL EXISTING UTILITIES ARE SHOWN OR THAT THE GIVEN LOCATIONS ARE EXACT. CONFIRMATION OF EXISTENCE AND EXACT LOCATION OF ALL UTILITIES MUST BE OBTAINED FROM THE INDIVIDUAL UTILITIES BEFORE PROCEEDING WITH CONSTRUCTION.

B.M. ELEV.	
CONSTRUCTION COMPLETION DATE: YYYY MM DD	
DESIGNED BY	TS
DRAWN BY	SM
SCALE:	
HORIZONTAL	1:250
VERTICAL	1:50
DATE	2014 09 12
REVISIONS	
DATE	
BY	

CHECKED BY	SC
APPROVED BY	KZ
RELEASED FOR CONSTRUCTION	
DATE	

ENGINEER'S SEAL
ORIGINAL SIGNED BY S.R.J. COURNOYER 14-09-12
CONSULTANT DRAWING NUMBER

THE CITY OF WINNIPEG
WATER AND WASTE DEPARTMENT
ENGINEERING DIVISION
2014 WATER RENEWALS
BOYD AVENUE
37 E OF SINCLAIR STREET TO ARLINGTON STREET
SHEET 6 OF 7
CITY DRAWING NUMBER
D-13682