


# ARBUTHNOT STREET

28.6m S OF S/R  
FLEET AV

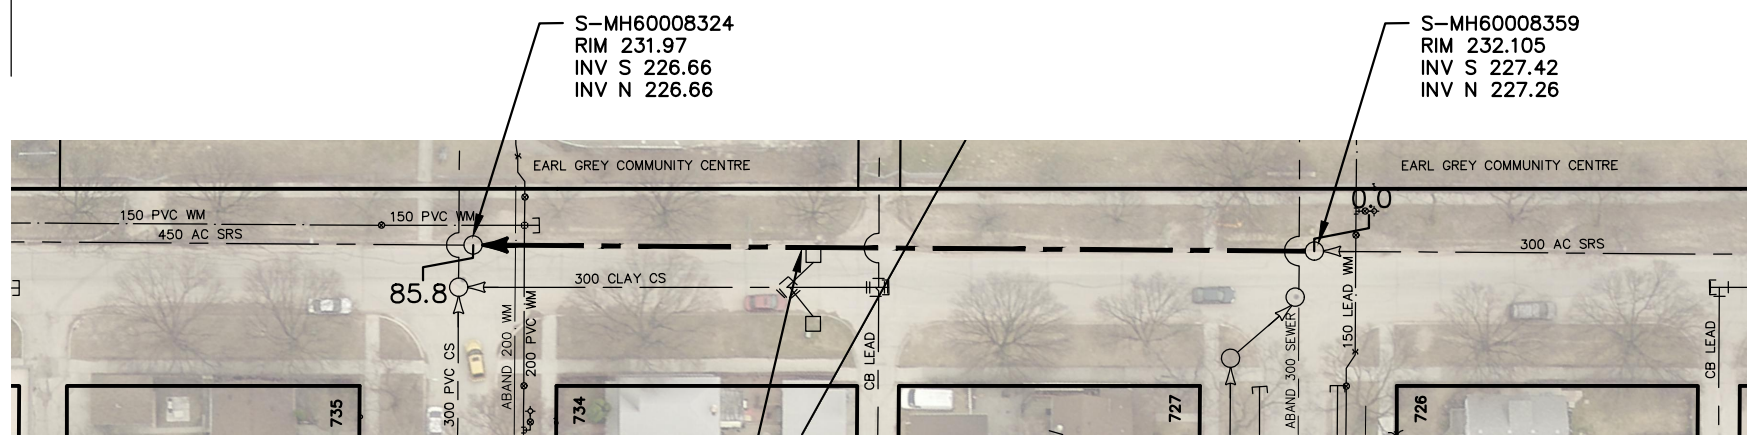

SEWER JUNCTION INFORMATION FROM  
SEWER VIDEO INSPECTION  
**SEWER ID S-MA60009932**  
DISTANCE FROM MH ID S-MH60008359  
NO SERVICE JUNCTIONS

GARWOOD AVE.

DUDLEY AVE.

85.8 OF 450 SRS TO BE LINED  
S-MA60009932  
(FULLY DETERIORATED)

FOR INDEX SEE  
11696

**METRIC**

WHOLE NUMBERS INDICATE MILLIMETRES  
DECIMALIZED NUMBERS INDICATE METRES



**WARNING**

IF POWER EQUIPMENT OR EXPLOSIVES ARE TO BE USED FOR EXCAVATION ON THIS PROJECT THE CONTRACTOR MUST:

- 1) NOTIFY THE GAS COMPANY OF THE PROPOSED LOCATION OF EXCAVATION.
- 2) TAKE PRECAUTION TO AVOID DAMAGE TO GAS COMPANY INSTALLATIONS.

SEE PROVINCIAL REGULATION 210/72 FOR DETAILS

LOCATION APPROVED UNDERGROUND STRUCTURES  SUPV. U/G STRUCTURES COMMITTEE _____ DATE _____  NOTE: LOCATION OF UNDERGROUND STRUCTURES AS SHOWN ARE BASED ON THE BEST INFORMATION AVAILABLE BUT NO GUARANTEE IS GIVEN THAT ALL EXISTING UTILITIES ARE SHOWN OR THAT THE GIVEN LOCATIONS ARE EXACT. CONFIRMATION OF EXISTENCE AND EXACT LOCATION OF ALL SERVICES MUST BE OBTAINED FROM THE INDIVIDUAL UTILITIES BEFORE PROCEEDING WITH CONSTRUCTION.	B.M. ELEV.		ENGINEER'S SEAL		<p><b>THE CITY OF WINNIPEG</b> WATER AND WASTE DEPARTMENT ENGINEERING DIVISION</p> <p>2017 SEWER MAIN RENEWALS BY CIPP LINING <b>ARBUTHNOT STREET</b> MH AT DUDLEY AVENUE TO MH AT GARWOOD AVENUE</p>	SHEET <b>4</b> OF <b>53</b> CITY DRAWING NUMBER  <b>11698</b>
	DESIGNED BY SC		CHECKED BY SC			
DRAWN BY AJ		APPROVED BY KZ		ORIGINAL SIGNED BY <b>S.R.J COURNOYER</b> 18/05/14		CONSULTANT DRAWING NUMBER -
SCALE: HORIZONTAL 1:750 VERTICAL		RELEASED FOR CONSTRUCTION <b>K.ZUREK</b>		DATE 2018 05 14		
NO.	REVISIONS	DATE	BY	DATE 2018 05 16	DATE 2018 05 14	

PLOT DATE: 2018 05 16

BID OPPORTUNITY: 112-2018  
CONTRACT NUMBER: 5

FILE PATH: R:\DRAWINGS\SEWER\2017 RENEWALS\CIPP-FSR-EPR\Cont. 5\CONSTRUCTION DWGS\New folder\  
FILE NAME: ARBUTHNOT ST.dwg