


RIVERSIDE DRIVE

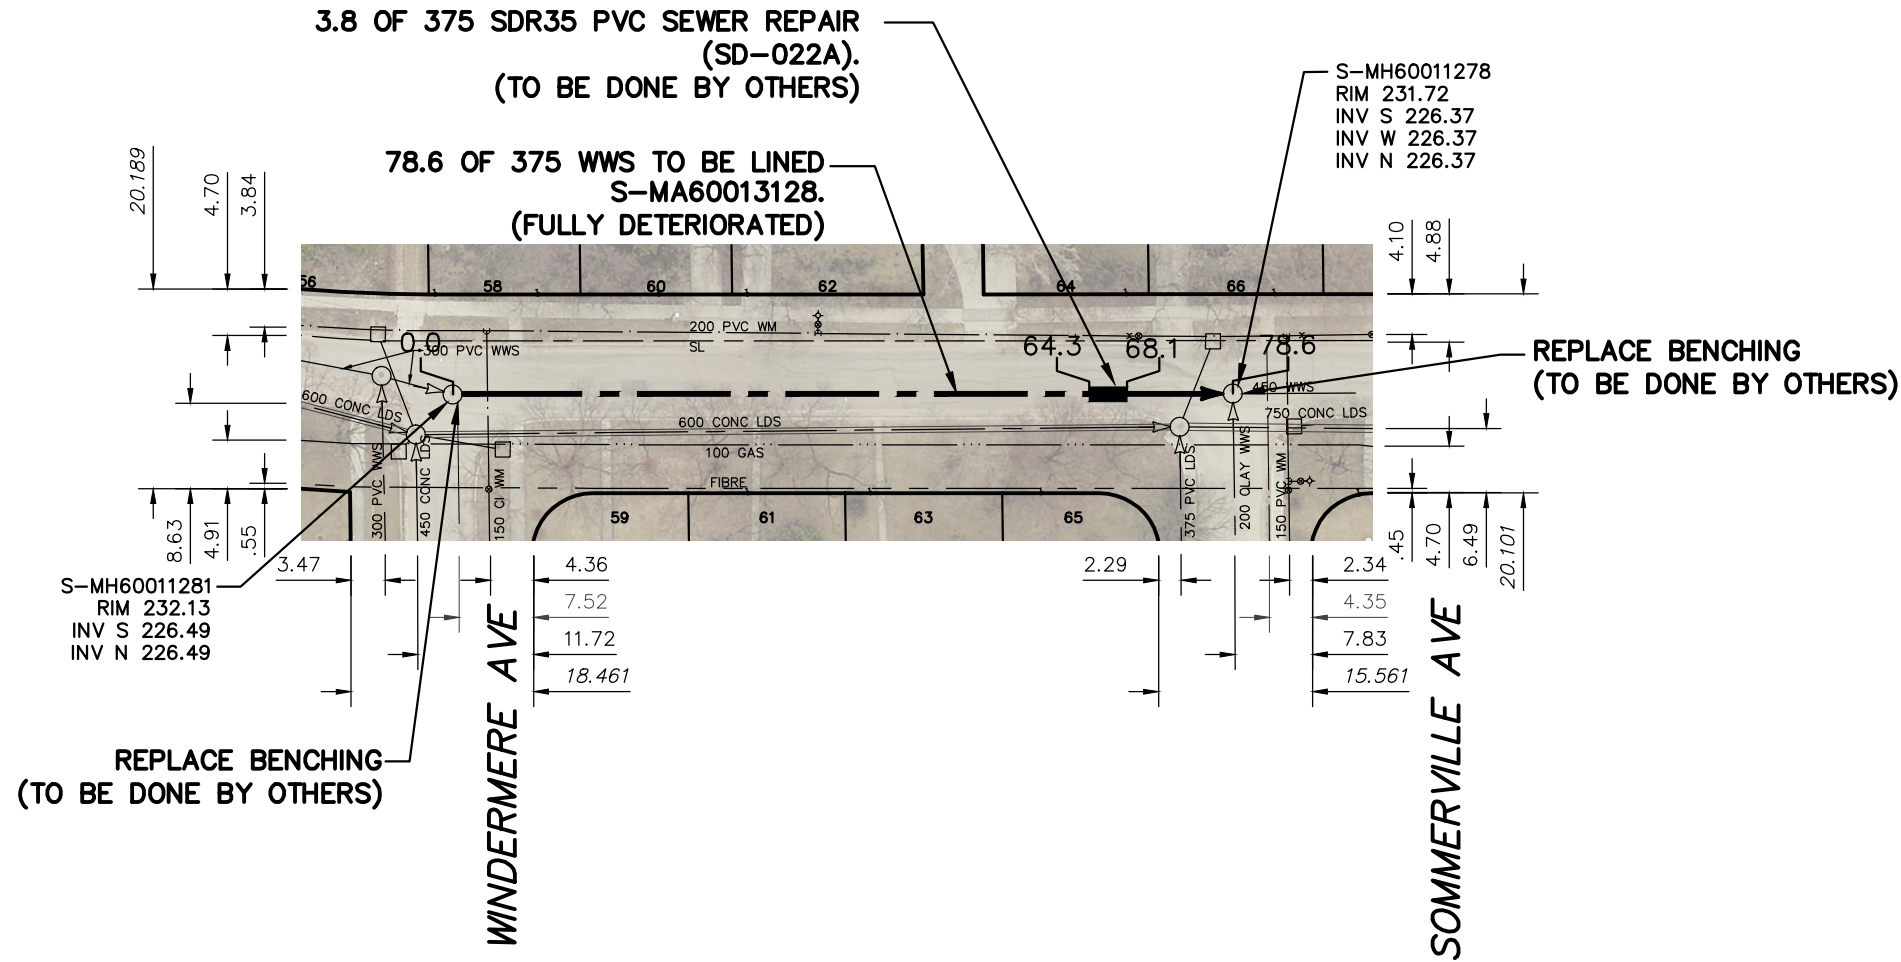


SEWER JUNCTION INFORMATION FROM SEWER VIDEO INSPECTION		
SEWER ID S-MA60013128		
DISTANCE FROM MH ID S-MH60011281		
DISTANCE	DIAMETER	CLOCK
2.0	150	11
7.5	150	11
18.3	150	11
28.4	150	1
30.6	150	12
35.0	150	11
43.3	150	1
58.4	150	1
69.1	150	12

FOR INDEX SEE 11697

METRIC

WHOLE NUMBERS INDICATE MILLIMETRES
DECIMALIZED NUMBERS INDICATE METRES

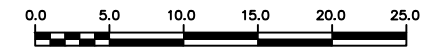

WARNING

IF POWER EQUIPMENT OR EXPLOSIVES ARE TO BE USED FOR EXCAVATION ON THIS PROJECT THE CONTRACTOR MUST:

- 1) NOTIFY THE GAS COMPANY OF THE PROPOSED LOCATION OF EXCAVATION.
- 2) TAKE PRECAUTION TO AVOID DAMAGE TO GAS COMPANY INSTALLATIONS.

SEE PROVINCIAL REGULATION 210/72 FOR DETAILS

<p>LOCATION APPROVED UNDERGROUND STRUCTURES</p> <p>SUPV. U/G STRUCTURES COMMITTEE _____ DATE _____</p> <p>NOTE: LOCATION OF UNDERGROUND STRUCTURES AS SHOWN ARE BASED ON THE BEST INFORMATION AVAILABLE BUT NO GUARANTEE IS GIVEN THAT ALL EXISTING UTILITIES ARE SHOWN OR THAT THE GIVEN LOCATIONS ARE EXACT. CONFIRMATION OF EXISTENCE AND EXACT LOCATION OF ALL SERVICES MUST BE OBTAINED FROM THE INDIVIDUAL UTILITIES BEFORE PROCEEDING WITH CONSTRUCTION.</p>	<p>B.M. ELEV.</p> <table border="1" style="width:100%; height: 100px;"> <tr><td> </td><td> </td><td> </td><td> </td></tr> <tr><td> </td><td> </td><td> </td><td> </td></tr> <tr><td> </td><td> </td><td> </td><td> </td></tr> <tr><td> </td><td> </td><td> </td><td> </td></tr> <tr><td> </td><td> </td><td> </td><td> </td></tr> <tr><td> </td><td> </td><td> </td><td> </td></tr> <tr><td> </td><td> </td><td> </td><td> </td></tr> <tr><td> </td><td> </td><td> </td><td> </td></tr> <tr><td> </td><td> </td><td> </td><td> </td></tr> <tr><td> </td><td> </td><td> </td><td> </td></tr> <tr><td> </td><td> </td><td> </td><td> </td></tr> </table>	<table border="1" style="width:100%;"> <tr> <td>DESIGNED BY</td><td>SC</td> <td>CHECKED BY</td><td>SC</td> </tr> <tr> <td>DRAWN BY</td><td>RS</td> <td>APPROVED BY</td><td>KZ</td> </tr> <tr> <td>SCALE:</td><td>1:750</td> <td>RELEASED FOR CONSTRUCTION</td><td>K.ZUREK</td> </tr> <tr> <td>HORIZONTAL</td><td> </td> <td>DATE</td><td>2018 05 14</td> </tr> <tr> <td>VERTICAL</td><td> </td> <td>DATE</td><td>2018 05 14</td> </tr> </table>	DESIGNED BY	SC	CHECKED BY	SC	DRAWN BY	RS	APPROVED BY	KZ	SCALE:	1:750	RELEASED FOR CONSTRUCTION	K.ZUREK	HORIZONTAL		DATE	2018 05 14	VERTICAL		DATE	2018 05 14	<p>ENGINEER'S SEAL</p> <p>ORIGINAL SIGNED BY S.R.J COURNOYER 18/05/14</p> <p>CONSULTANT DRAWING NUMBER _____</p>	<p>THE CITY OF WINNIPEG WATER AND WASTE DEPARTMENT ENGINEERING DIVISION</p> <p>2017 SEWER MAIN RENEWALS BY AUGMENTATION RIVERSIDE DRIVE MH AT WINDERMERE AVENUE TO MH AT SOMMERVILLE AVENUE</p>	<p>SHEET 35 OF 63</p> <p>CITY DRAWING NUMBER 11729</p>
DESIGNED BY	SC	CHECKED BY	SC	
DRAWN BY	RS	APPROVED BY	KZ	
SCALE:	1:750	RELEASED FOR CONSTRUCTION	K.ZUREK	
HORIZONTAL		DATE	2018 05 14	
VERTICAL		DATE	2018 05 14	
<table border="1" style="width:100%;"> <tr> <th>NO.</th> <th>REVISIONS</th> <th>DATE</th> <th>BY</th> </tr> <tr> <td> </td> <td> </td> <td> </td> <td> </td> </tr> </table>		NO.	REVISIONS	DATE	BY					<p>DESIGNED BY SC CHECKED BY SC</p> <p>DRAWN BY RS APPROVED BY KZ</p> <p>SCALE: 1:750 RELEASED FOR CONSTRUCTION</p> <p>HORIZONTAL DATE 2018 05 14</p> <p>VERTICAL DATE 2018 05 14</p>		<p>CONSULTANT DRAWING NUMBER _____</p>		<p>SHEET 35 OF 63</p> <p>CITY DRAWING NUMBER 11729</p>	
NO.	REVISIONS	DATE	BY	