
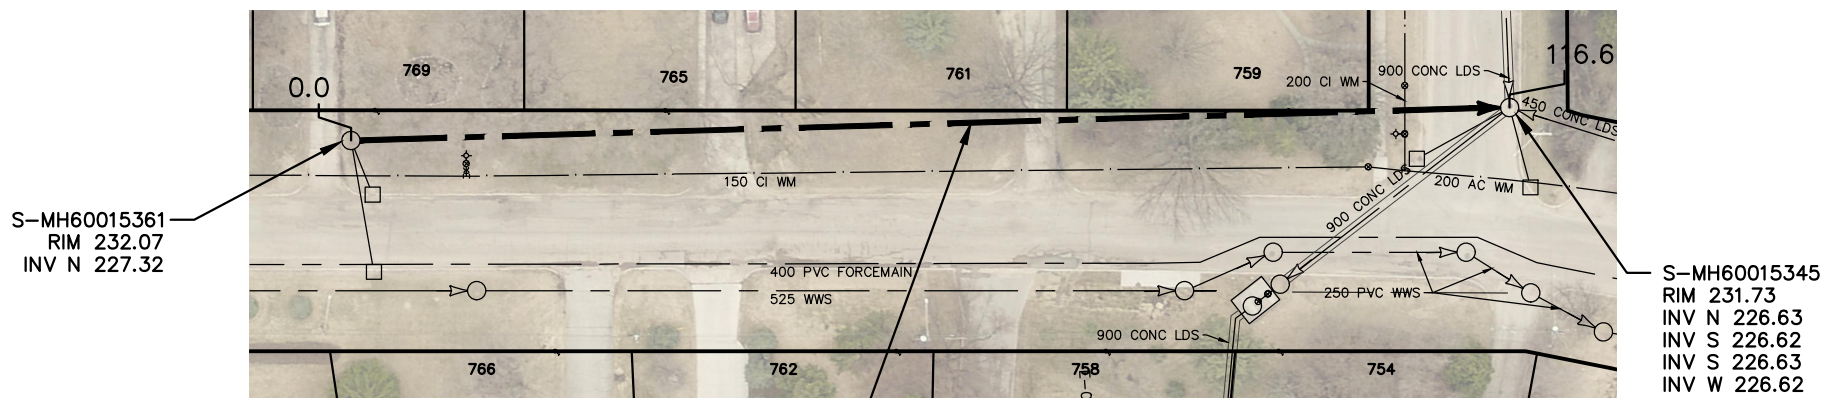


SOUTH DRIVE

DOWKER AVE

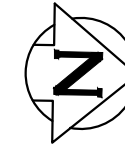

SEWER JUNCTION INFORMATION FROM SEWER VIDEO INSPECTION		
SEWER ID S-MA60017730		
DISTANCE FROM MH ID S-MH60015361		
DISTANCE	DIAMETER	CLOCK
NO SERVICE JUNCTIONS		

WARNING


IF POWER EQUIPMENT OR EXPLOSIVES ARE TO BE USED FOR EXCAVATION ON THIS PROJECT THE CONTRACTOR MUST:

- 1) NOTIFY THE GAS COMPANY OF THE PROPOSED LOCATION OF EXCAVATION.
- 2) TAKE PRECAUTION TO AVOID DAMAGE TO GAS COMPANY INSTALLATIONS.

SEE PROVINCIAL REGULATION 210/72 FOR DETAILS

METRIC

WHOLE NUMBERS INDICATE MILLIMETRES
DECIMALIZED NUMBERS INDICATE METRES

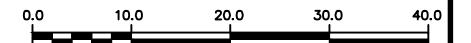

FOR INDEX SEE
11697

LOCATION APPROVED UNDERGROUND STRUCTURES SUPV. U/G STRUCTURES COMMITTEE _____ DATE _____ NOTE: LOCATION OF UNDERGROUND STRUCTURES AS SHOWN ARE BASED ON THE BEST INFORMATION AVAILABLE BUT NO GUARANTEE IS GIVEN THAT ALL EXISTING UTILITIES ARE SHOWN OR THAT THE GIVEN LOCATIONS ARE EXACT. CONFIRMATION OF EXISTENCE AND EXACT LOCATION OF ALL SERVICES MUST BE OBTAINED FROM THE INDIVIDUAL UTILITIES BEFORE PROCEEDING WITH CONSTRUCTION.	B.M. ELEV.		ENGINEER'S SEAL		<p>THE CITY OF WINNIPEG WATER AND WASTE DEPARTMENT ENGINEERING DIVISION</p>	SHEET 39 OF 53 CITY DRAWING NUMBER 11733
	DESIGNED BY SC		CHECKED BY SC			
DRAWN BY RS		APPROVED BY KZ		2017 SEWER MAIN RENEWALS BY CIPP LINING SOUTH DRIVE 1ST MH W OF DOWKER AVENUE TO MH AT DOWKER AVENUE	DATE 2018 05 16 DATE 2018 05 14	
SCALE: HORIZONTAL 1:750 VERTICAL		RELEASED FOR CONSTRUCTION K.ZUREK				PLOT DATE: 2018 05 16 BID OPPORTUNITY: 112-2018 CONTRACT NUMBER: 5 FILE PATH: R:\DRAWINGS\SEWER\2017 RENEWALS\CIPP-FSR-EPR\Cont. 5\CONSTRUCTION DWGS\ SOUTH DR (DOWKER).dwg
NO. REVISIONS DATE BY		DATE 2018 05 16 DATE 2018 05 14				