


SEWER JUNCTION INFORMATION FROM SEWER VIDEO INSPECTION

SEWER ID S-MA40009018		
DISTANCE FROM MH40008193		
DISTANCE	DIAMETER	CLOCK
3.4	150	9
5.8	150	9
7.2	150	9
14.9	150	2
16.6	150	10
20.4	150	9
22.0	150	3
31.5	150	10
31.9	150	2
45.9	150	9
46.1	150	3
54.6	150	3
57.0	150	9
49.3	150	9
65.4	150	3
71.0	150	9
76.4	150	9
78.0	150	3
81.0	150	9

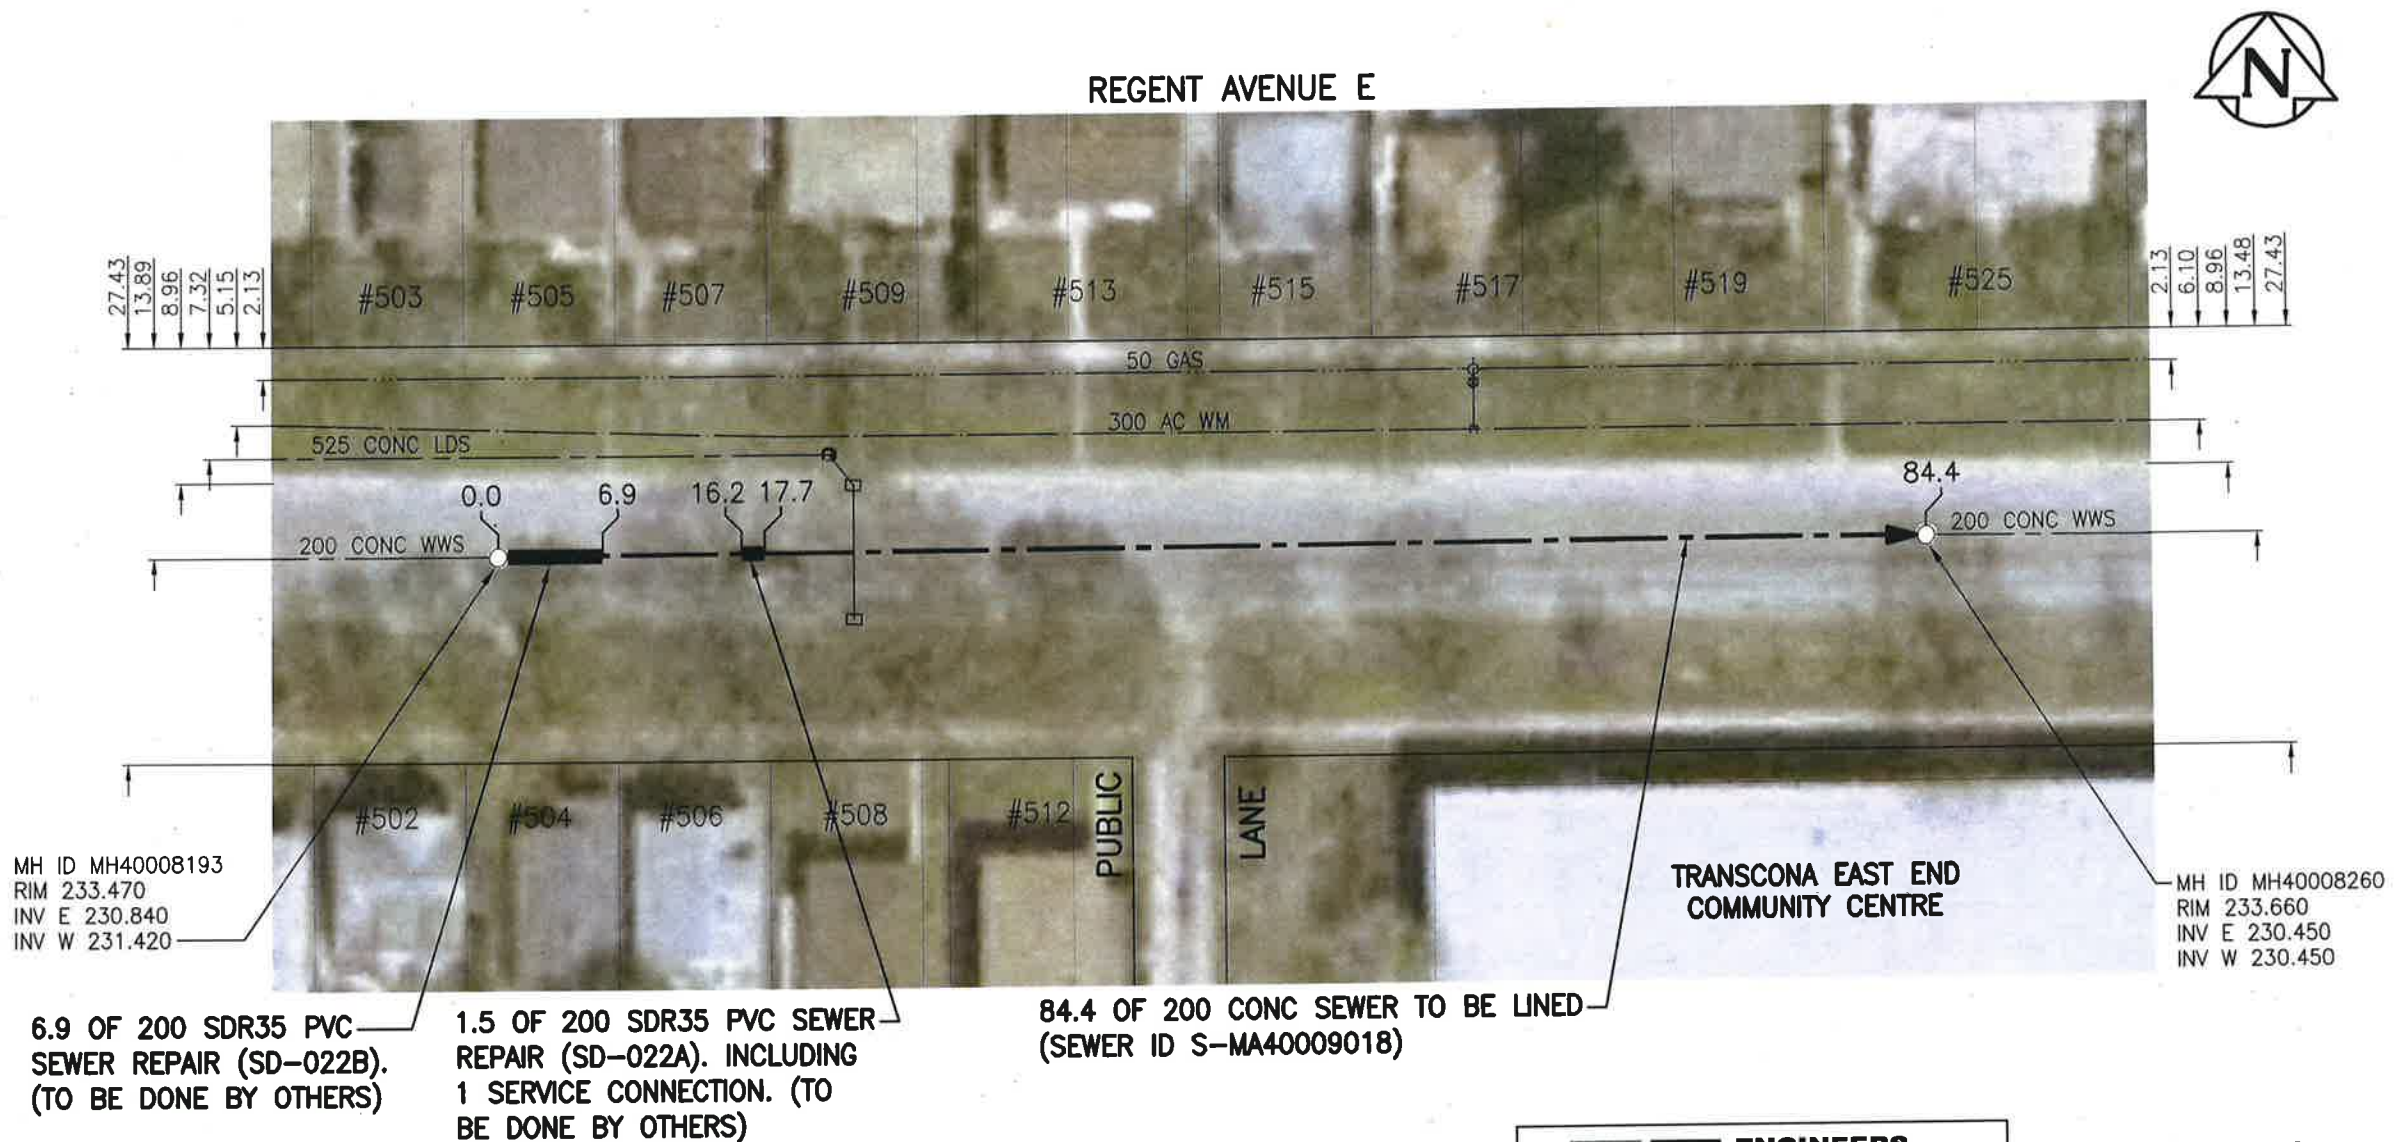

WARNING

IF POWER EQUIPMENT OR EXPLOSIVES ARE TO BE USED FOR EXCAVATION ON THIS PROJECT THE CONTRACTOR MUST:
 1) NOTIFY THE GAS COMPANY OF THE PROPOSED LOCATION OF EXCAVATION.
 2) TAKE PRECAUTION TO AVOID DAMAGE TO GAS COMPANY INSTALLATIONS.
 SEE PROVINCIAL REGULATION 140/92 FOR DETAILS

**ENGINEERS
 GEOSCIENTISTS
 MANITOBA**
 Certificate of Authorization
 Stantec Consulting Ltd.
 No. 1301

METRIC
 WHOLE NUMBERS INDICATE MILLIMETRES
 DECIMALIZED NUMBERS INDICATE METRES

1:500
 BID OPPORTUNITY NO. 1167-2018

LOCATION APPROVED UNDERGROUND STRUCTURES

SUPV. U/G STRUCTURES COMMITTEE DATE

NOTE:
 LOCATION OF UNDERGROUND STRUCTURES AS SHOWN ARE BASED ON THE BEST INFORMATION AVAILABLE BUT NO GUARANTEE IS GIVEN THAT ALL EXISTING UTILITIES ARE SHOWN OR THAT THE GIVEN LOCATIONS ARE EXACT. CONFIRMATION OF EXISTENCE AND EXACT LOCATION OF ALL SERVICES MUST BE OBTAINED FROM THE INDIVIDUAL UTILITIES BEFORE PROCEEDING WITH CONSTRUCTION.

NO.	REVISIONS	DATE	BY
1	ISSUED FOR TENDER	19.01.02	RS

Stantec
 905 Waverley Street, Winnipeg, Manitoba
 Tel 204-489-5900 Fax 204-453-9012

DESIGNED BY	RS	CHECKED BY	RS
DRAWN BY	SC	APPROVED BY	RS
HOR. SCALE:	1:500	RELEASED FOR CONSTRUCTION:	
VERTICAL:		DATE	01/02/19
DATE	18.10.29	CONSULTANT DRAWING NO.	C-135

ENGINEER'S SEAL

 CONSULTANT DRAWING NO. C-135

THE CITY OF WINNIPEG
 WATER AND WASTE DEPARTMENT

2018 SEWER RENEWALS BY CIPP LINING
 CONTRACT 7
REGENT AVENUE E
 3RD MH W OF WAYOATA ST TO
 2ND MH W OF WAYOATA ST

SHEET	OF
36	48
CAD FILE DRAWING NUMBER	
18120c-131-922.dwg	
CITY DRAWING NUMBER	
11871	

V:\112\active\11218120\0300_drawing\0302_sheet_files\02_civil\18120c-131-922.dwg