




# THE CITY OF WINNIPEG

WATER AND WASTE DEPARTMENT  
ENGINEERING DIVISION

HARROW STREET COMBINED SEWER MODIFICATIONS  
COCKBURN AND CALROSSIE COMBINED  
SEWER RELIEF WORKS – CONTRACT 5A

BID OPPORTUNITY 725-2018

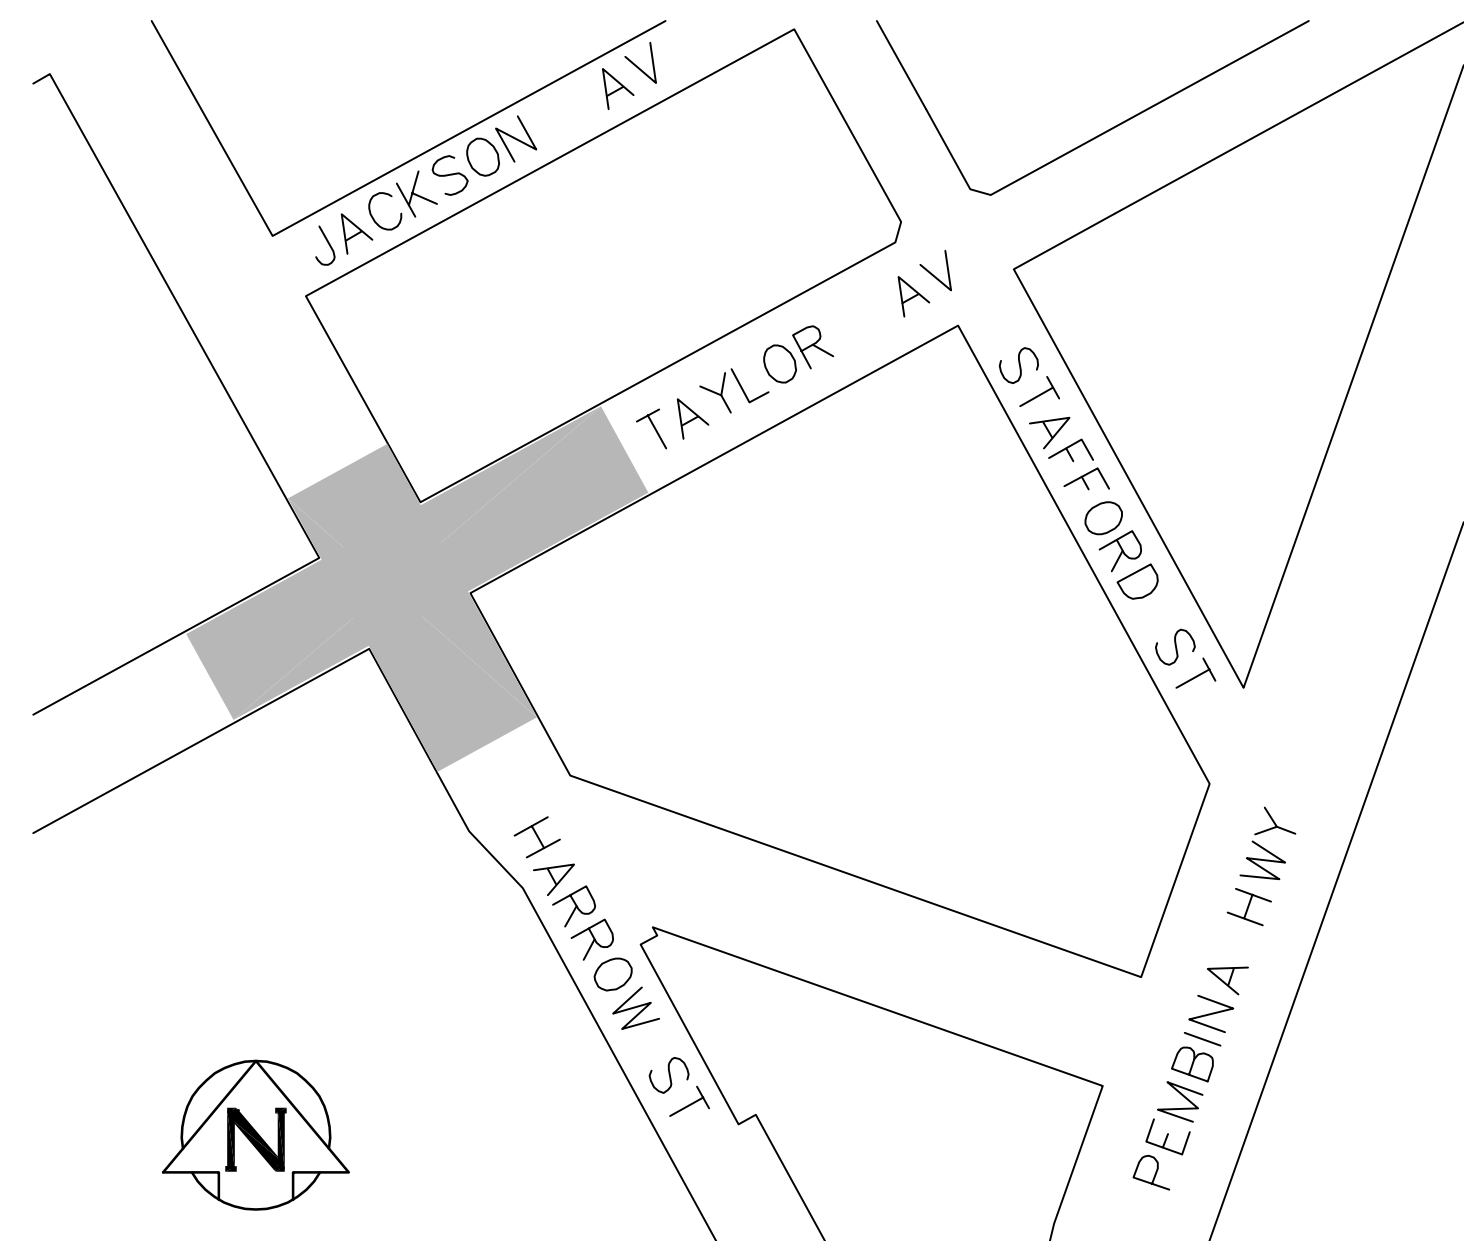

#### DRAWING INDEX

SHEET NUMBER	CONSULTANT DRAWING NUMBER	CITY DRAWING NUMBER	DRAWING TITLE
1	D-010	LD-8589	COVER
2	C-260	LD-8590	TAYLOR AVENUE – HARROW STREET INTERSECTION
3	C-261	LD-8591	HARROW STREET – TAYLOR AVENUE INTERSECTION
4	S-505	LD-8592	STRUCTURAL – MODIFICATION OF EXISTING 1950 SEWER SHEET 1 OF 2
5	S-506	LD-8593	STRUCTURAL – MODIFICATION OF EXISTING 1950 SEWER SHEET 2 OF 2