


V:\TRANSPORTATION PLANNING DRAFTING\01 - T\FINAL\T-3400\T-3415_DONALD-SMITH-NAVY WAY.DWG



EXISTING

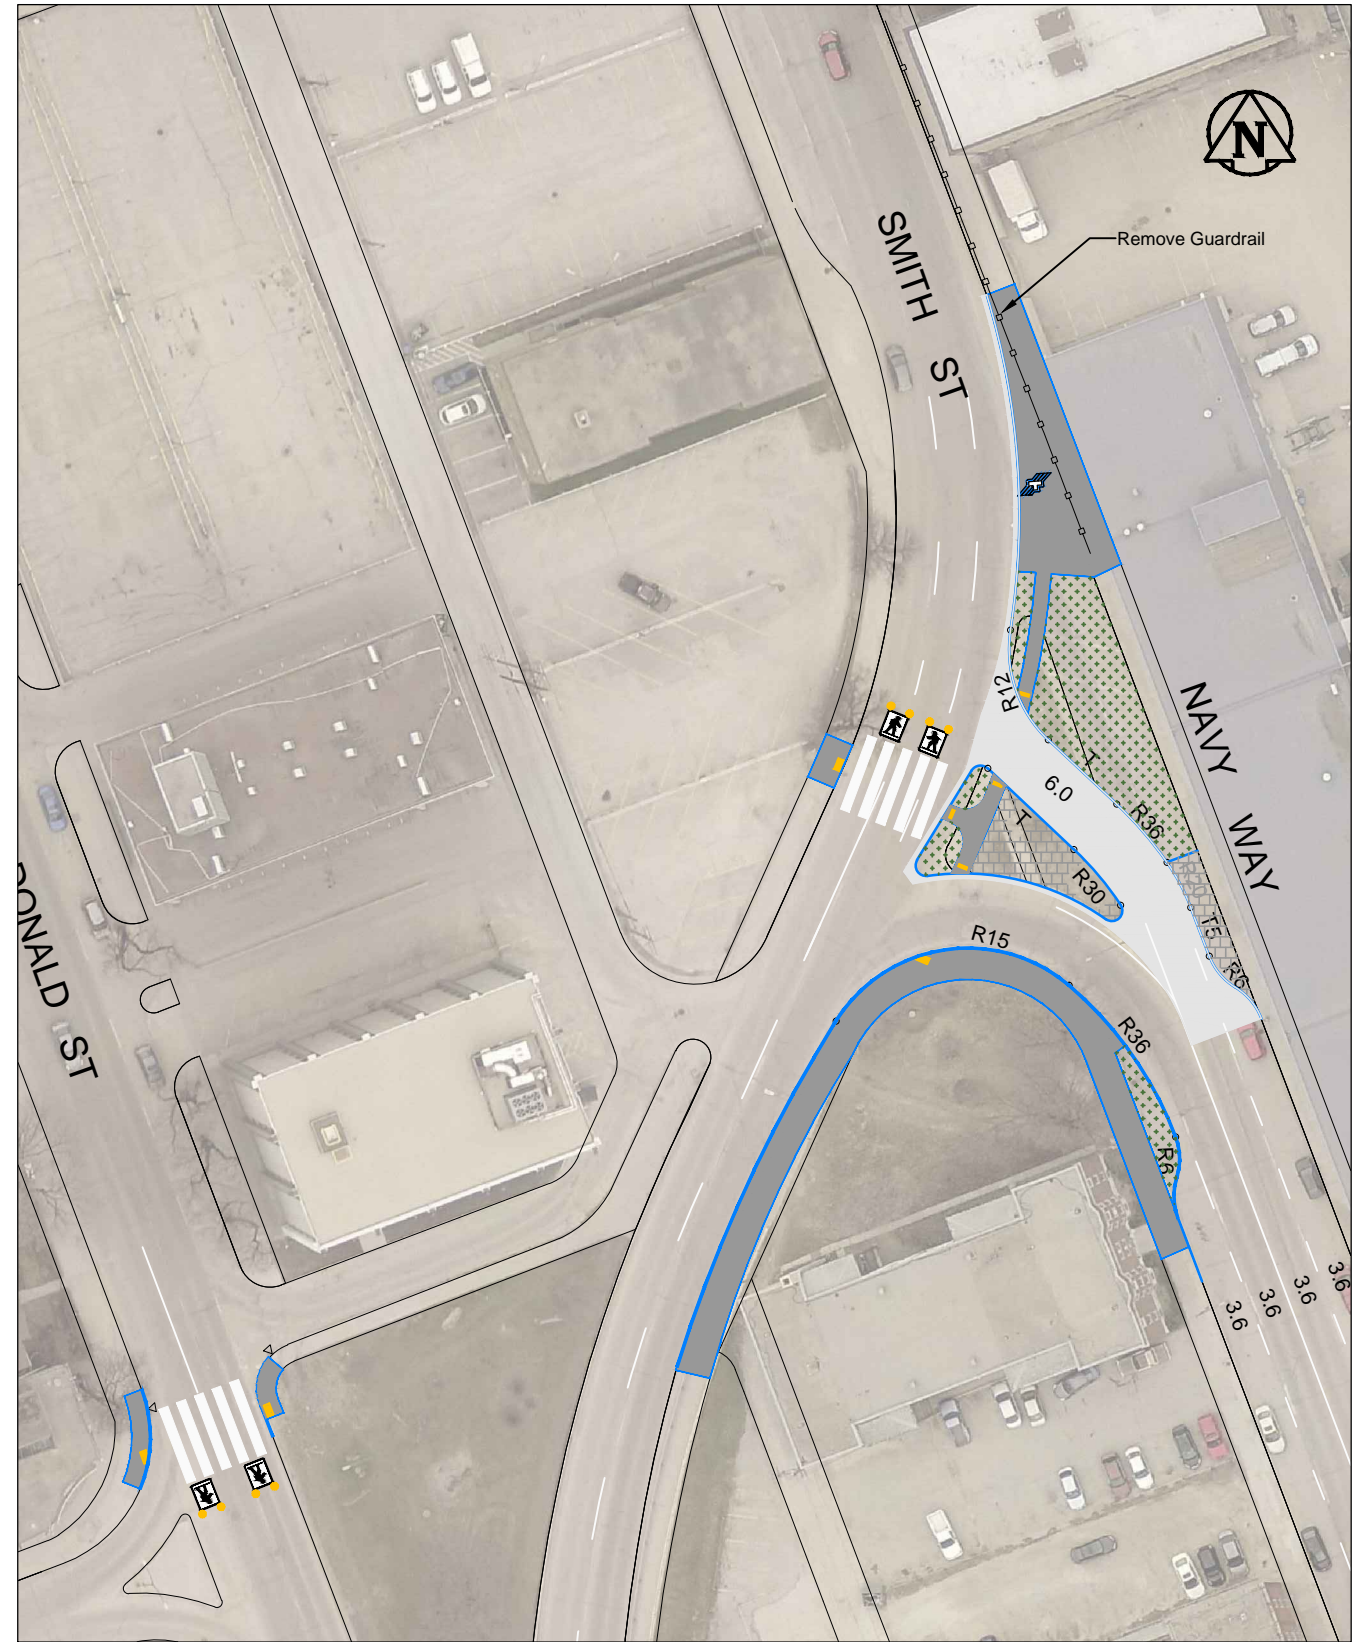

PROPOSED

PRELIMINARY
NOT TO BE USED FOR
CONSTRUCTION

DESIGNED BY	MRD	CHECKED BY	
DRAWN BY	MRD	APPROVED BY	
HOR. SCALE:	NTS		
VERTICAL:			
DATE	2017-01-25		

THE CITY OF WINNIPEG PUBLIC WORKS DEPARTMENT TRANSPORTATION DIVISION	SHEET OF	1 1
	Donald St - Smith St - Navy Way Midtown Bridge to Broadway Geometric Improvements	
	CITY DRAWING NUMBER	
	T-3415	