


**PLAN AND ROADWORKS**  
1:200

**KEY PLAN**  
NTS

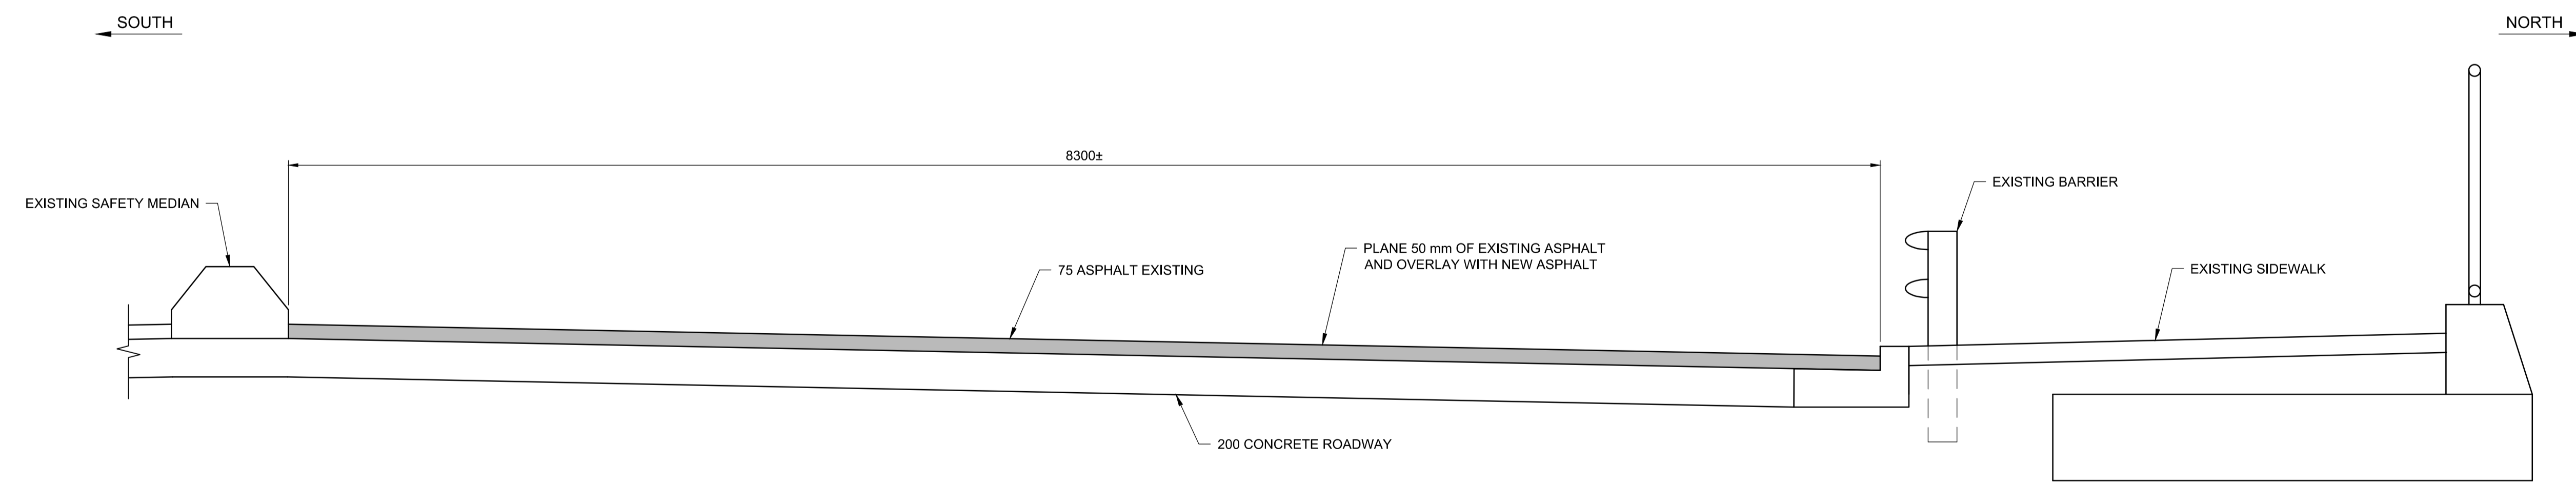

**A SECTION**  
1:20


- NOTES:**
- GROUTED RIPRAP AREAS ARE APPROXIMATE. LAYOUT ACTUAL REPAIR AREAS WITH CONTRACT ADMINISTRATOR ON SITE.
  - LIMITS OF CURB REPLACEMENT TO BE FINALIZED IN THE FIELD BY CONTRACT ADMINISTRATOR.
  - ALL WORK AND MATERIALS TO BE IN ACCORDANCE WITH THE LATEST REVISION OF THE CITY OF WINNIPEG STANDARD CONSTRUCTION SPECIFICATIONS.
  - WORK SCHEDULE RESTRICTIONS:
    - CHEMICAL CRACK GROUT INJECTION, CONCRETE CURB RENEWAL, PLANING OF PAVEMENT AND ASPHALTIC CONCRETE OVERLAY SHALL NOT COMMENCE PRIOR TO JULY 15, 2019.
    - GROUTED STONE RIP RAP, CONCRETE REPAIRS, AND CHAIN LINK FENCE REPAIRS SHALL NOT COMMENCE PRIOR TO JANUARY 1, 2020.

**METRIC**

WHOLE NUMBERS INDICATE MILLIMETRES  
DECIMALIZED NUMBERS INDICATE METRES



B.M.	ELEV.	DESIGNED BY	KB
		DRAWN BY	MDG
		CHECKED BY	DRA
		APPROVED BY	RJT
		HOR. SCALE	—
		VERTICAL	—
1	ISSUED FOR CONSTRUCTION	19/04/17	KB
NO.	REVISIONS	DATE	BY
		DATE	2019/04/17

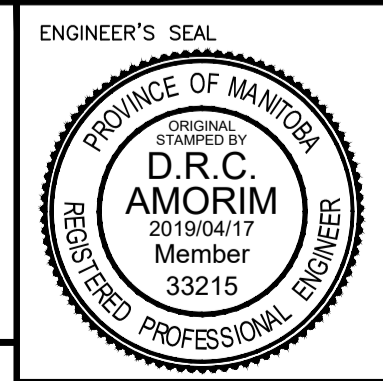

**THE CITY OF WINNIPEG**  
PUBLIC WORKS DEPARTMENT

2019 BRIDGE MAINTENANCE  
C302 PROVENCHER CULVERT

2019 BRIDGE MAINTENANCE  
C302 PROVENCHER CULVERT

2019-9109

CITY DRAWING NUMBER  
C302-19-01

SHEET 05 OF 07

CONSULTANT DRAWING NUMBER  
--

RELEASED FOR CONSTRUCTION  
DATE