


- - - - - EXTENT OF WORK AREA
- EXISTING TREES. PROTECT TREES WITHIN/ADJACENT TO WORK AREA
- EXISTING SEWER MAIN
- EXISTING WATER MAIN

CONTRACTOR TO CONFIRM ALL DIMENSIONS AND REPORT ANY DISCREPANCIES TO CONTRACT ADMINISTRATOR PRIOR TO CONSTRUCTION. LOCATION OF UNDERGROUND STRUCTURES AS SHOWN ARE BASED ON THE BEST INFORMATION AVAILABLE BUT NO GUARANTEE IS GIVEN THAT ALL EXISTING UTILITIES ARE SHOWN OR THAT THE GIVEN LOCATIONS ARE EXACT. CONFIRMATION OF EXISTENCE AND EXACT LOCATION OF ALL SERVICES MUST BE OBTAINED FROM THE INDIVIDUAL UTILITIES BEFORE PROCEEDING WITH CONSTRUCTION.

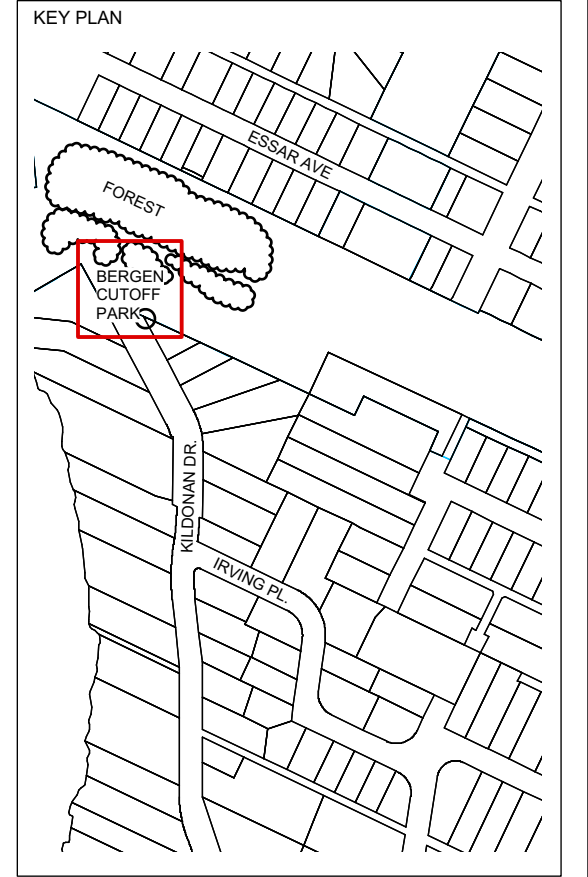

DESIGNED BY IM	CHECKED BY
DRAWN BY IM	APPROVED BY
HORIZ. SCALE 1:300 VERT. SCALE 1:300	
DATE APRIL 2019	
MANAGER, PARK AND OPEN SPACES	DATE
MANAGER, URBAN DESIGN DIVISION	DATE
DRAWING TITLE <b>Bergen Cutoff Park Redevelopment Existing Conditions &amp; Removals</b>	
SITE ADDRESS NA	DRAWING NO. B.66-A BID OPPORTUNITY NO. NA

