



**ARCHITECTURAL ABBREVIATIONS**

&	AND	MET	METAL
@	AT	MIN	MINIMUM
ACT	ACCOUSTICAL CEILING TILE	MISC	MISCELLANEOUS
AFF	ABOVE FINISHED FLOOR	mm	MILLIMETER / MILLIMETERS
A/C	AIR CONDITIONER / CONDITIONING	N/A	NOT APPLICABLE
ALT	ALTERNATE	NO	NUMBER
ALUM	ALUMINUM	NOM	NOMINAL
BRG	BEARING	NTS	NOT TO SCALE
BLDG	BUILDING	o/o	OUT TO OUT
BLK	BLOCK	o/c	ON CENTER
BOT	BOTTOM	OD	OUTSIDE DIAMETER
CFI	CONCRETE FACED INSULATION	OPNG	OPENING
C	CHANNEL	OPP	OPPOSITE
CIP	CAST IN PLACE	OH	OVERHEAD
CJ	CONTROL JOINT	PC	PRECAST CONCRETE
CL	CENTER LINE	PRELIM	PRELIMINARY
CLR	CLEAR	PROJ	PROJECTION
CMU	CONCRETE MASONRY UNIT	PERP	PERPENDICULAR
COL	COLUMN	PL	PLATE
CONC	CONCRETE	PR	PAIR
CONST	CONSTRUCTION	PT	PAINT
CONT	CONTINUE / CONTINUOUS	QTY	QUANTITY
DIA	DIAMETER	R	RADIUS
DIAG	DIAGONAL	REF	REFERENCE
DIM	DIMENSION	REINF	REINFORCE/-ED/-ING
DN	DOWN	REQ'D	REQUIRE / REQUIRED
DWG	DRAWING	REV	REVISE/-ED/-ION
EA	EACH	RFI	REQUEST FOR INFORMATION
EL	ELEVATION	RM	ROOM
ELEC	ELECTRICAL	RO	ROUGH OPENING
EQ	EQUAL	RSI	R-VALUE SYSTEM INTERNATIONAL
EQUIP	EQUIPMENT	RWB	RUBBER WALL BASE
EXT	EXTERIOR	RWL	RAIN WATER LEADER
FD	FLOOR DRAIN	SPL C	SPECIAL COATING
FIN	FINISH / FINISHED	SCHED	SCHEDULE
FT	FOOT / FEET	SHT	SHEET
GA	GAUGE	SIM	SIMILAR
GALV	GALVANIZED	SPEC	SPECIFICATIONS
HP	HIGH POINT	SQ	SQUARE
HORIZ	HORIZONTAL	SS	STAINLESS STEEL
HVAC	HEATING, VENTILATING, AIR CONDITIONING	STD	STANDARD
		STL	STEEL
ID	INSIDE DIAMETER	STRUCT	STRUCTURAL / STRUCTURE
INSUL	INSULATION	TEMP	TEMPORARY
INT	INTERIOR	THRU	THROUGH
LLH	LONG LEG HORIZONTAL	TD	TRAVEL DISTANCE
LLV	LONG LEG VERTICAL	TBD	TO BE DETERMINED
LP	LINER PANEL	TYP	TYPICAL
L	ANGLE	VB	VAPOR RETARDER / BARRIER
LONG	LONGITUDINAL	VERT	VERTICAL
MAS	MASONRY	w/	WITH
M	METER / METERS	w/o	WITHOUT
MAX	MAXIMUM	WD	WOOD
MECH	MECHANICAL	WWF	WELDED WIRE FABRIC

**GENERAL NOTES**

- ALL DIMENSIONS ARE IN METRIC UNITS UNLESS NOTED. THE CONTRACTOR SHALL CHECK AND VERIFY ALL DIMENSIONS SHOWN ON THE DRAWINGS AGAINST THE EXISTING SITE CONDITIONS BEFORE BEGINNING CONSTRUCTION AND REPORT DISCREPANCIES TO THE CONTRACT ADMINISTRATOR BEFORE PROCEEDING WITH THE WORK. DO NOT SCALE DRAWINGS.
- THE DESIGN AND CONSTRUCTION SHALL BE IN ACCORDANCE WITH THE NATIONAL BUILDING CODE 2010, ITS SUPPLEMENTS AND THE LATEST EDITIONS OF REFERENCED CODES AND STANDARDS THEREIN, UNLESS NOTED OTHERWISE.
- REPORT DRAWINGS DISCREPANCIES WITH THE CONTRACT ADMINISTRATOR BEFORE PROCEEDING WITH CONSTRUCTION.
- NOTIFY THE CONTRACT ADMINISTRATOR 48 HOURS IN ADVANCE FOR SITE REVIEW.
- DRAWINGS SHOW COMPLETED STRUCTURES ONLY.
- CONSTRUCTION METHODS REQUIRING TEMPORARY SHORING, OR BRACING, SHALL BE SUBMITTED TO THE CONTRACT ADMINISTRATOR FOR REVIEW. THE CONTRACTOR SHALL RETAIN A PROFESSIONAL ENGINEER, REGISTERED IN THE PROVINCE OF MANITOBA, TO PROVIDE ENGINEERING DESIGN AND TAKE RESPONSIBILITY FOR ANY SHORING AND BRACING OR OTHER WORK REQUIRING ENGINEERING DESIGNS TO COMPLETE THE CONSTRUCTION.
- VERIFY LOCATION OF UNDERGROUND SERVICES AND BE RESPONSIBLE FOR DISRUPTIONS.
- ALL SHOP DRAWING SUBMITTALS TO BE METRIC (MILLIMETERS) UNLESS NOTED.

**SYMBOLOLOGY LEGEND**

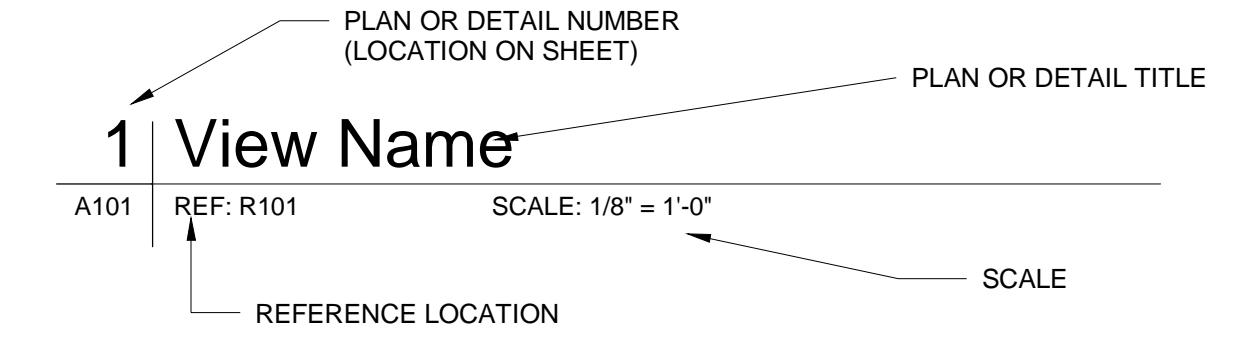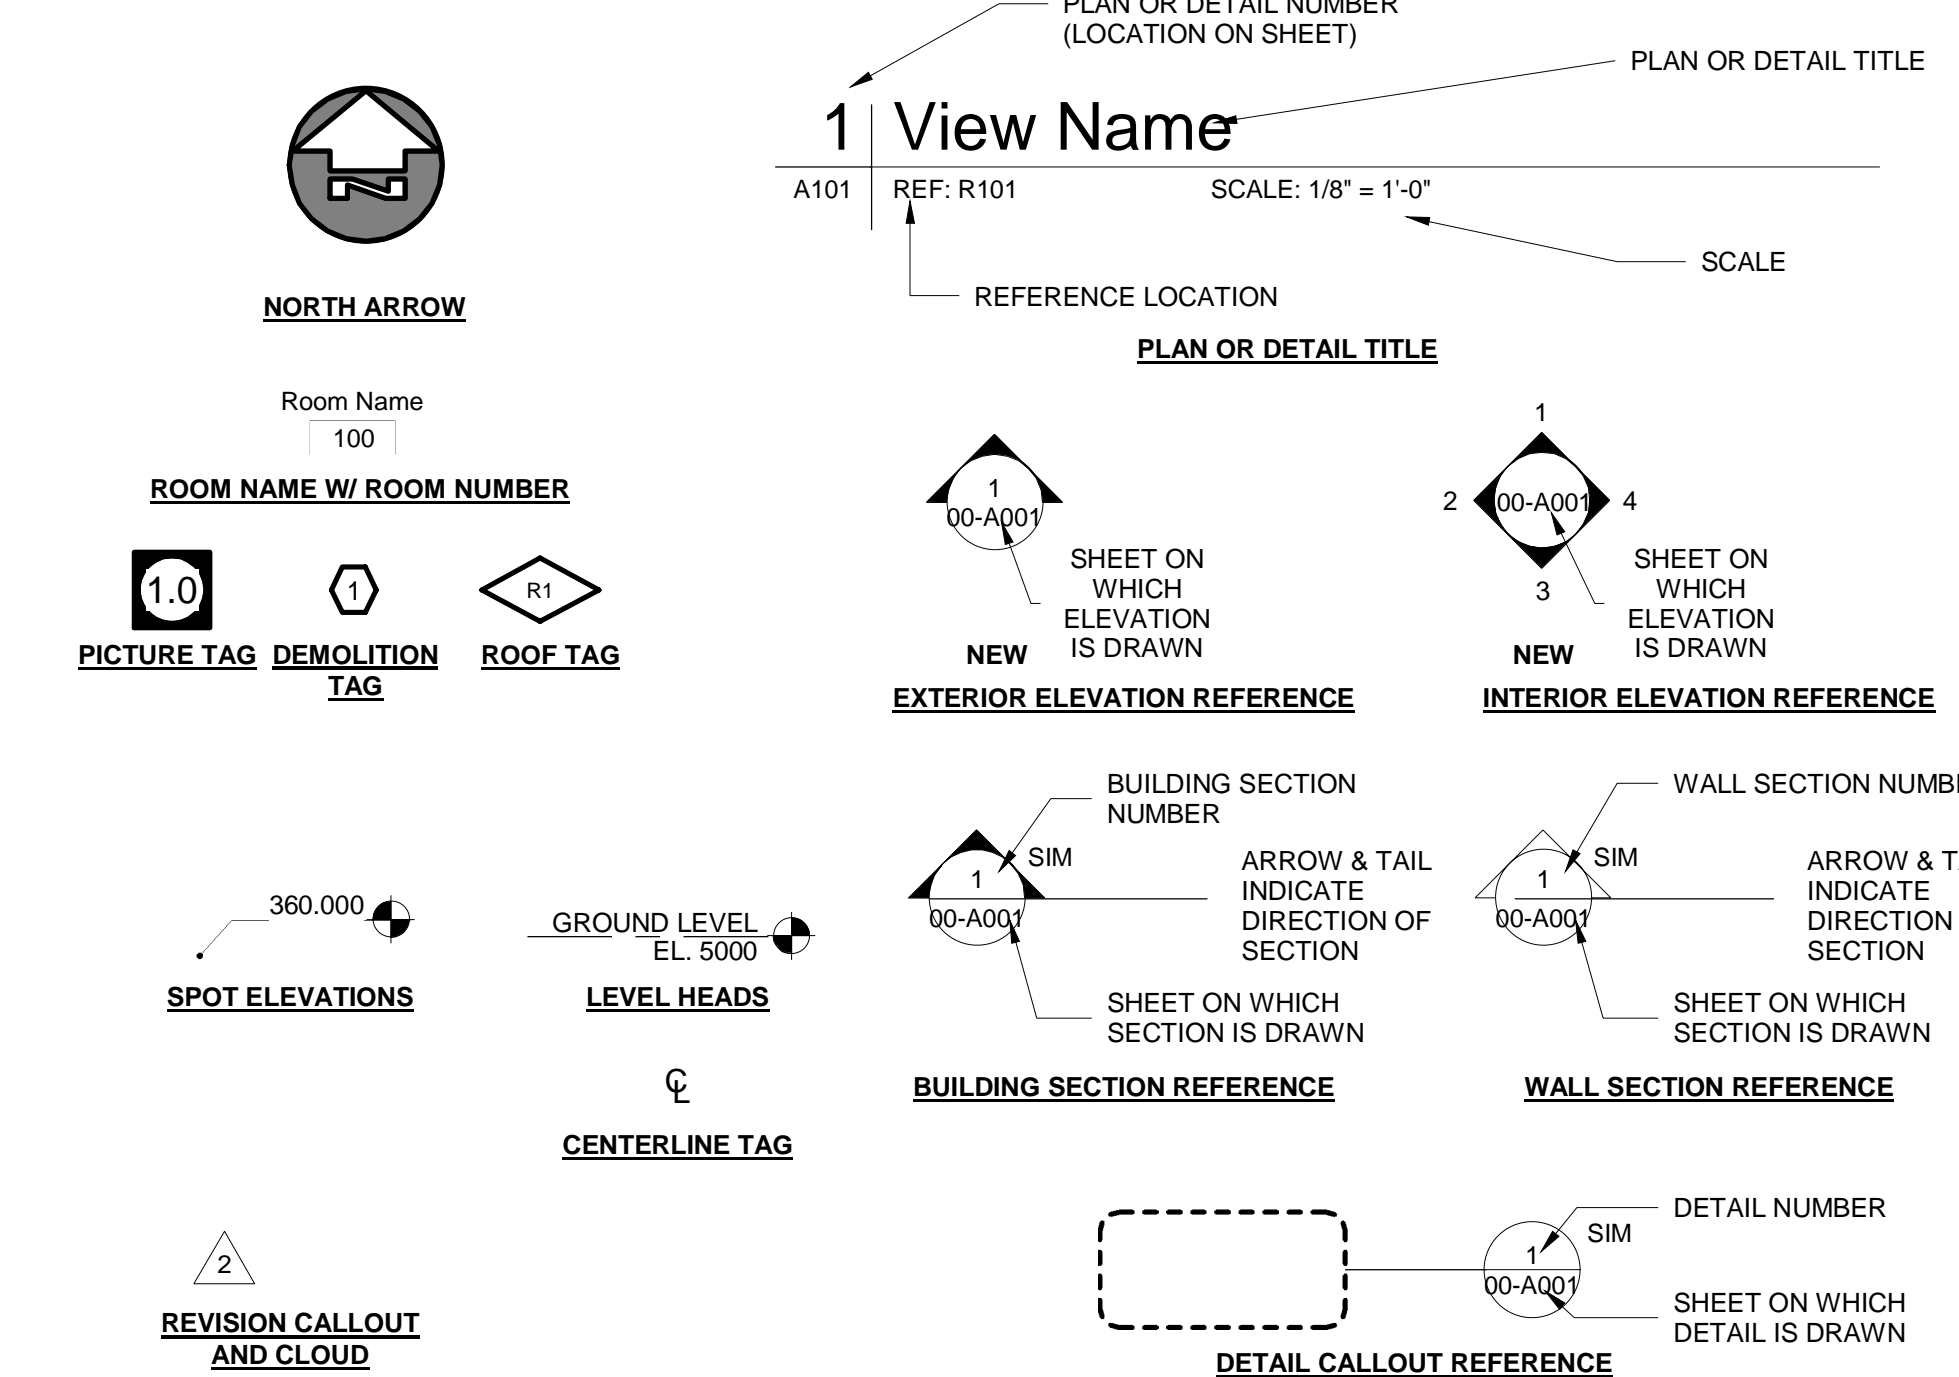

LOCATION APPROVED			
UNDERGROUND STRUCTURES			
SUPV. U/G STRUCTURES COMMITTEE	DATE		
NOTE:			
LOCATION OF UNDERGROUND STRUCTURES AS SHOWN ARE BASED ON THE BEST INFORMATION AVAILABLE. BUT NO GUARANTEE IS GIVEN THAT ALL EXISTING UTILITIES ARE SHOWN OR THAT THE GIVEN LOCATION ARE EXACT. CONFIRMATION OF EXISTENCE AND EXACT LOCATION OF ALL SERVICES MUST BE OBTAINED FROM THE INDIVIDUAL UTILITIES BEFORE PROCEEDING WITH CONSTRUCTION.			
NO.	REVISIONS	DATE	BY
2	ISSUED FOR TENDER	19.06.20	KK
1	99% CLIENT REVIEW	19.06.14	KK
0	90% CLIENT REVIEW	19.05.16	KK

DESIGNED BY	KK	CHECKED BY	JDI
DRAWN BY	KK	APPROVED BY	NK
SCALE	As indicated	RELEASED FOR CONSTRUCTION	
DATE	Issue Date	DATE	04/01/19

PROFESSIONAL'S SEAL  
 PROVINCE OF MANITOBA  
 JUNE 24, 2019  
 JOHN D'IGNAZIO  
 REGISTERED ARCHITECT  
 CONSULTANT PROJECT NUMBER  
 60602875

BID OPPORTUNITY NO. 555-2019

**THE CITY OF WINNIPEG**  
**WATER AND WASTE DEPARTMENT**

TACHE BOOSTER PUMPING STATION  
 MAIN BUILDING  
 RE-ROOFING

ARCHITECTURAL  
 GENERAL NOTES

CITY DRAWING NUMBER 1-0660M-D0002-001
SHEET 2 OF 6
CONSULTANT DRAWING NUMBER A100