



THE CITY OF WINNIPEG

PUBLIC WORKS DEPARTMENT



ENGINEERING DIVISION

2021/2022 MUNROE AVENUE PAVEMENT & WATER MAIN RENEWALS

MUNROE AVENUE - HENDERSON HIGHWAY TO RALEIGH STREET

CONCRETE RECONSTRUCTION & ASSOCIATED WORKS

TENDER No. 917-2020

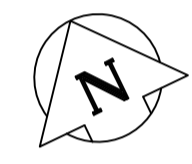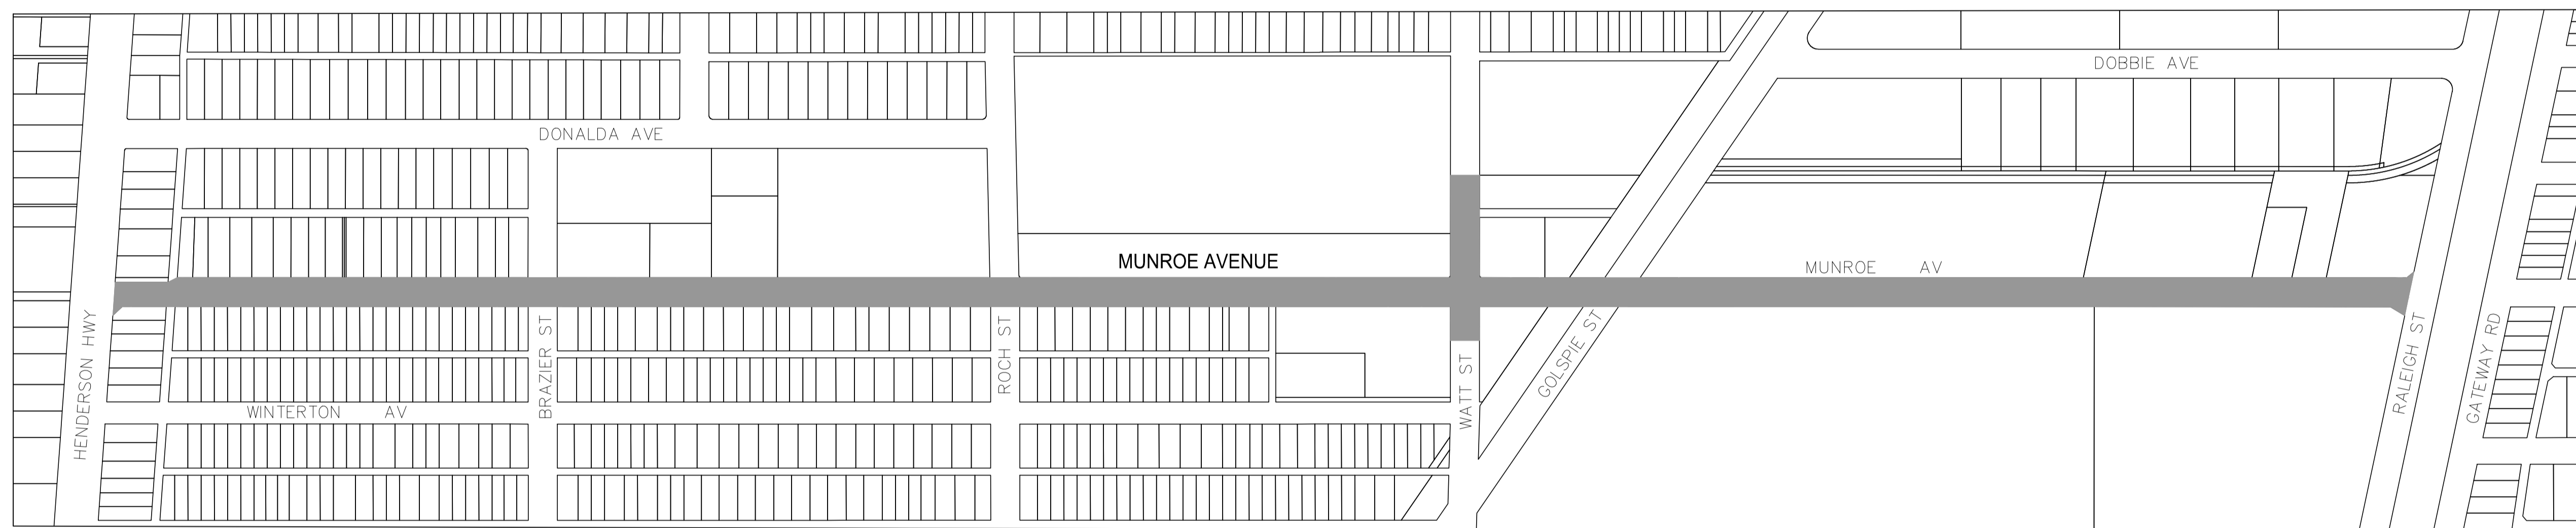

DRAWING NO.	DESCRIPTION	STA.	TO STA.
P-3522-01	MUNROE AVENUE - HORIZONTAL GEOMETRY	1+00	4+45
P-3522-02	MUNROE AVENUE - HORIZONTAL GEOMETRY	4+45	7+90
P-3522-03	MUNROE AVENUE - HORIZONTAL GEOMETRY	7+90	11+15
P-3522-04	MUNROE AVENUE - HORIZONTAL GEOMETRY	11+15	14+50
P-3522-05	MUNROE AVENUE - HORIZONTAL GEOMETRY	14+50	16+95.76
P-3522-06	PHASE 1 - MUNROE AVENUE - CONCRETE RECONSTRUCTION	1+00	2+25
P-3522-07	PHASE 1 - MUNROE AVENUE - CONCRETE RECONSTRUCTION	2+25	3+70
P-3522-08	PHASE 1 - MUNROE AVENUE - CONCRETE RECONSTRUCTION	3+70	5+20
P-3522-09	PHASE 1 - MUNROE AVENUE - CONCRETE RECONSTRUCTION	5+20	6+70
P-3522-10	PHASE 1 - MUNROE AVENUE - CONCRETE RECONSTRUCTION	6+70	8+25
P-3522-11	PHASE 1 - MUNROE AVENUE - CONCRETE RECONSTRUCTION	8+25	9+65
P-3522-12	PHASE 1 - MUNROE AVENUE - CONCRETE RECONSTRUCTION	9+65	10+50.40
P-3522-13	PHASE 2 - MUNROE AVENUE - CONCRETE RECONSTRUCTION	10+50.40	11+95
P-3522-14	PHASE 2 - MUNROE AVENUE - CONCRETE RECONSTRUCTION	11+95	13+30
P-3522-15	PHASE 2 - MUNROE AVENUE - CONCRETE RECONSTRUCTION	13+30	14+60
P-3522-16	PHASE 2 - MUNROE AVENUE - CONCRETE RECONSTRUCTION	14+60	15+80
P-3522-17	PHASE 2 - MUNROE AVENUE - CONCRETE RECONSTRUCTION	15+80	16+95.76
P-3522-18	PHASE 1 - WATT STREET - CONCRETE RECONSTRUCTION & PAVEMENT WIDENING	8+40	9+62.5

DRAWING NO.	DESCRIPTION
D-15838	INDEX
D-15839	MUNROE AVENUE - HENDERSON HIGHWAY TO 142.5 E OF HENDERSON HIGHWAY
D-15840	MUNROE AVENUE - 142.5 E OF HENDERSON HIGHWAY TO 33.9 W OF BRAZIER STREET
D-15841	MUNROE AVENUE - 33.9 W OF BRAZIER STREET TO 56.0 E OF BRAZIER STREET
D-15842	MUNROE AVENUE - 56.1 E OF BRAZIER STREET TO 164.4 E OF BRAZIER STREET
D-15843	BRAZIER STREET - MUNROE AVENUE TO DONALDA AVENUE
S-1257	TRAFFIC SIGNALS - HENDERSON HWY & MUNROE AVE
S-1323	TRAFFIC SIGNALS - GATEWAY RD/RALEIGH ST & MUNROE AVE
S-1496	TRAFFIC SIGNALS - MUNROE AVE & WATT ST
S-1731	TRAFFIC SIGNALS - BRAZIER ST & MUNROE AVE
S-1801	TRAFFIC SIGNALS - MUNROE AVE & ROCH ST
1-04707-DE-500 00-0542	STREET LIGHTING - MUNROE AVE - HENDERSON HWY TO WATT ST



WSP Canada Inc.
Suite 111 - 93 Lombard Ave
Winnipeg, MB R3B 3B1
t. 204.943.3178
f. 204.943.4948
www.wsp.com



FOR TENDER PURPOSES ONLY
NOT FOR CONSTRUCTION

RELEASE FOR CONSTRUCTION BY:

XXXXXXXXXX

XXXXXX