


- NOTES:**
- ALL WORK AND MATERIALS TO BE IN ACCORDANCE WITH THE LATEST REVISION OF THE CITY OF WINNIPEG STANDARD CONSTRUCTION SPECIFICATIONS.
 - CONTRACTOR TO CONFIRM THE LOCATION OF ALL UTILITIES/SERVICES IN THE FIELD PRIOR TO CONSTRUCTION.
 - ALL ROADWAY DIMENSIONS SHOWN ARE TO BACK OF CURB.
 - EXISTING ASPHALT TO BE PLANNED AS SHOWN OR AS DIRECTED BY CONTRACT ADMINISTRATOR
 - 230mm CONCRETE SLAB AND JOINT REPAIRS SHOWN ARE ONLY A REPRESENTATIVE APPROXIMATION OF THE REPAIR LOCATION AND THE TENDERED QUANTITIES.
 - FULL DEPTH SLAB REPLACEMENT IN ACCORDANCE WITH CW 3230. RENEW PAVEMENT STRUCTURE AS DIRECTED BY THE CONTRACT ADMINISTRATOR.
 - EXISTING SIDEWALK TO BE RENEWED AS PER SD-228A AND AS DIRECTED BY CONTRACT ADMINISTRATOR.
 - PLANE/REMOVE EXISTING CURB AND CONSTRUCT BARRIER CURB (100mm REVEAL) AS PER SD-206A AND AS DIRECTED BY CONTRACT ADMINISTRATOR.
 - ALL PRIVATE WALKWAYS TO BE ADJUSTED TO NEW SIDEWALK OR TOP OF CURB ELEVATION, AS DIRECTED BY THE CONTRACT ADMINISTRATOR.
 - PAVEMENT REPAIR FABRIC TO BE INSTALLED AS DIRECTED BY CONTRACT ADMINISTRATOR.
 - MODIFIED BARRIER CURB TO BE CONSTRUCTED AT ALL INTERSECTION RADII AND ALLEY RADII
 - CONTRACTORS TO TAKE PRECAUTIONARY STEPS TO PROTECT EXISTING TREES WITHIN THE LIMITS OF CONSTRUCTION FROM DAMAGE FROM CONSTRUCTION ACTIVITIES AS OUTLINED IN THE SPECIFICATIONS.
 - LAMP STANDARDS, HYDRO POLES, AND ANCHORS THAT REQUIRE TEMPORARY SUPPORT, REMOVAL OR REPLACEMENT, TO BE DONE SO AT THE EXPENSE OF THE CONTRACTOR AS NECESSARY.
 - ALL BOULEVARDS TO BE SODDED UNLESS OTHERWISE NOTED.
 - CONTRACTOR TO CONFIRM LOCATION AND LIMITS OF SEWER REPAIRS BY PERFORMING VIDEO INSPECTION AND REVIEWING WITH CONTRACT ADMINISTRATOR PRIOR TO CONSTRUCTION (IF REQ'D)

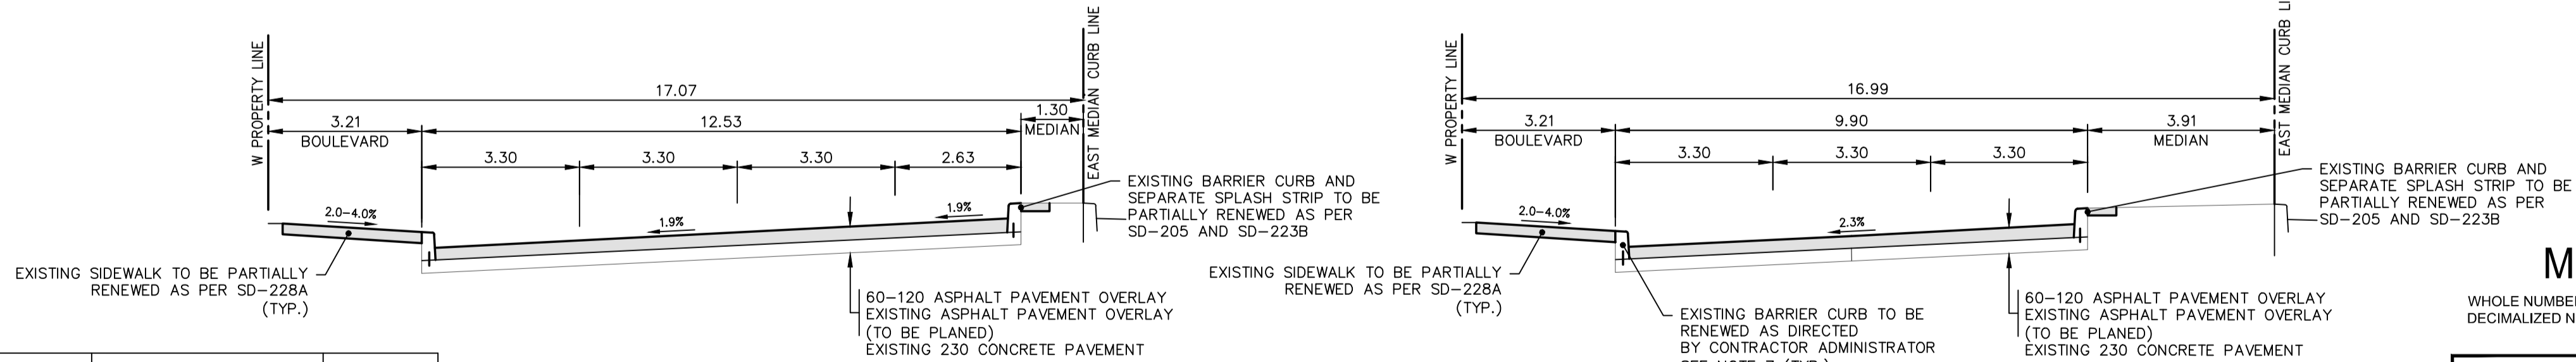

CROSS SECTION D-D
NTS

FOR TENDER PURPOSES ONLY
NOT FOR CONSTRUCTION

CROSS SECTION E-E
NTS

METRIC

WHOLE NUMBERS INDICATE MILLIMETRES
DECIMALIZED NUMBERS INDICATE METRES

EXISTING	LEGEND-PLAN	PROPOSED	EXISTING	LEGEND-PLAN	PROPOSED	EXISTING	LEGEND-PROFILE	PROPOSED
---	WATER MAIN	---	⊕	IRON BAR	---	---		
---	LAND DRAINAGE SEWER	---	⊕	HYDRO POLE & LIGHT STANDARD	---	---		
---	WASTE WATER SEWER	---	⊕	LIGHT STANDARD OR TRAFFIC SIGNAL	---	---		
---	HYDRO	---	⊕	HYDRO POLE	---	---		
---	BELL/MTS	---	⊕	CURB RAMP	---	---		
---	GAS	---	⊕	DETECTABLE WARNING SURFACE TILE	---	---		
---	SIGNALS	---	⊕	EDGE OF SIDEWALK	---	---		
○	MANHOLE	●	---	FENCE	---	---		
□	CATCH BASIN	■	---	PROPERTY LINE	---	---		
△	CURB INLET	▽	---	EDGE OF ASPHALT	---	---		
⊔	UTILITIES ADJUSTED	△ ⊔ ○	---	EDGE OF CONCRETE	---	---		
⊔	PLUG	⊔	---	MODIFIED BARRIER CURB	---	---		
⊕	HYDRANT	⊕	---	BARRIER CURB	---	---		
⊕	VALVE	⊕	---	BARRIER CURB AND GUTTER	---	---		
⊕	CURB STOP	⊕	---	CONC SIDEWALK	---	---		
230.99	GROUND GRADE	(231.000)	---	CONCRETE SLAB	---	---		
(231.00)	PAVEMENT GRADE	(231.000)	---	ASPHALT	---	---		
⊔	ANCHOR	⊔	---	MILLED SURFACE	---	---		
#111	CIVIC ADDRESS		---	PAVEMENT REPAIR FABRIC	---	---		
---	LEGEND-PLAN	---	---	LEGEND-PLAN	---	---		

LOCATIONS APPROVED UNDERGROUND STRUCTURES

SIGNED BY: _____ DATE: _____

LOCATION OF UNDERGROUND STRUCTURES AS SHOWN ARE BASED ON THE BEST INFORMATION AVAILABLE BUT NO GUARANTEE IS GIVEN THAT ALL EXISTING UTILITIES ARE SHOWN OR THAT THE GIVEN LOCATIONS ARE EXACT CONFIRMATION OF EXISTENCE AND EXACT LOCATION OF ALL SERVICES MUST BE OBTAINED FROM THE INDIVIDUAL UTILITIES BEFORE PROCEEDING

NO.	REVISIONS	DATE	BY
H	ISSUED FOR TENDER	19/03/2021	K.G.
G	UGS AND UTILITIES REVIEW	24/02/2021	K.G.
F	DETAILED DESIGN REVIEW	16/02/2021	K.G.
E	PRELIMINARY DESIGN REVIEW	02/02/2021	K.G.
D			
C			
B			
A			
NO.	REVISIONS	DATE	BY

wsp

WSP Canada Inc.
Suite 111 - 93 Lombard Ave
Winnipeg, MB R3B 3B1
t. 204.943.3178
f. 204.943.4948
www.wsp.com

DESIGNED BY: EL
CHECKED BY: KG
DRAWN BY: EL
APPROVED BY: VM

WORK SCALE: 1:250
VERTICAL: 1:10

RELEASED FOR CONSTRUCTION: --
DATE: AUGUST 2020

ENGINEERS SEAL

CONSULTANT ACAD DWG. NO. 19M-00985-00-203

THE CITY OF WINNIPEG
PUBLIC WORKS DEPARTMENT
ENGINEERING SERVICES DIVISION

2021 HENDERSON HIGHWAY PAVEMENT REHABILITATION
HENDERSON HIGHWAY
ASPHALT REHABILITATION
STA. 3+35 TO STA. 4+50

CITY DRAWING NUMBER: P-3541-03
SHEET: 3 OF 5
TENDER NO. 122-2021

Mar 15, 2021 12:33pm P:\2019\19M-00985-00 - 2019-2023 Muncie Area Pavement Renewals\10 Drawings\03 Working Drawings\19M-00985-00 Henderson Hwy Plan&Profile.dwg - tab:122-2021_Drawing_P-3541-03-RD