
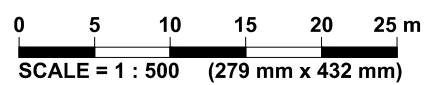


PLOT: 2021-03-25 1:36:11 PM

FILE NAME: 123-2021\_Drawing\_LD-10945-R1.dwg

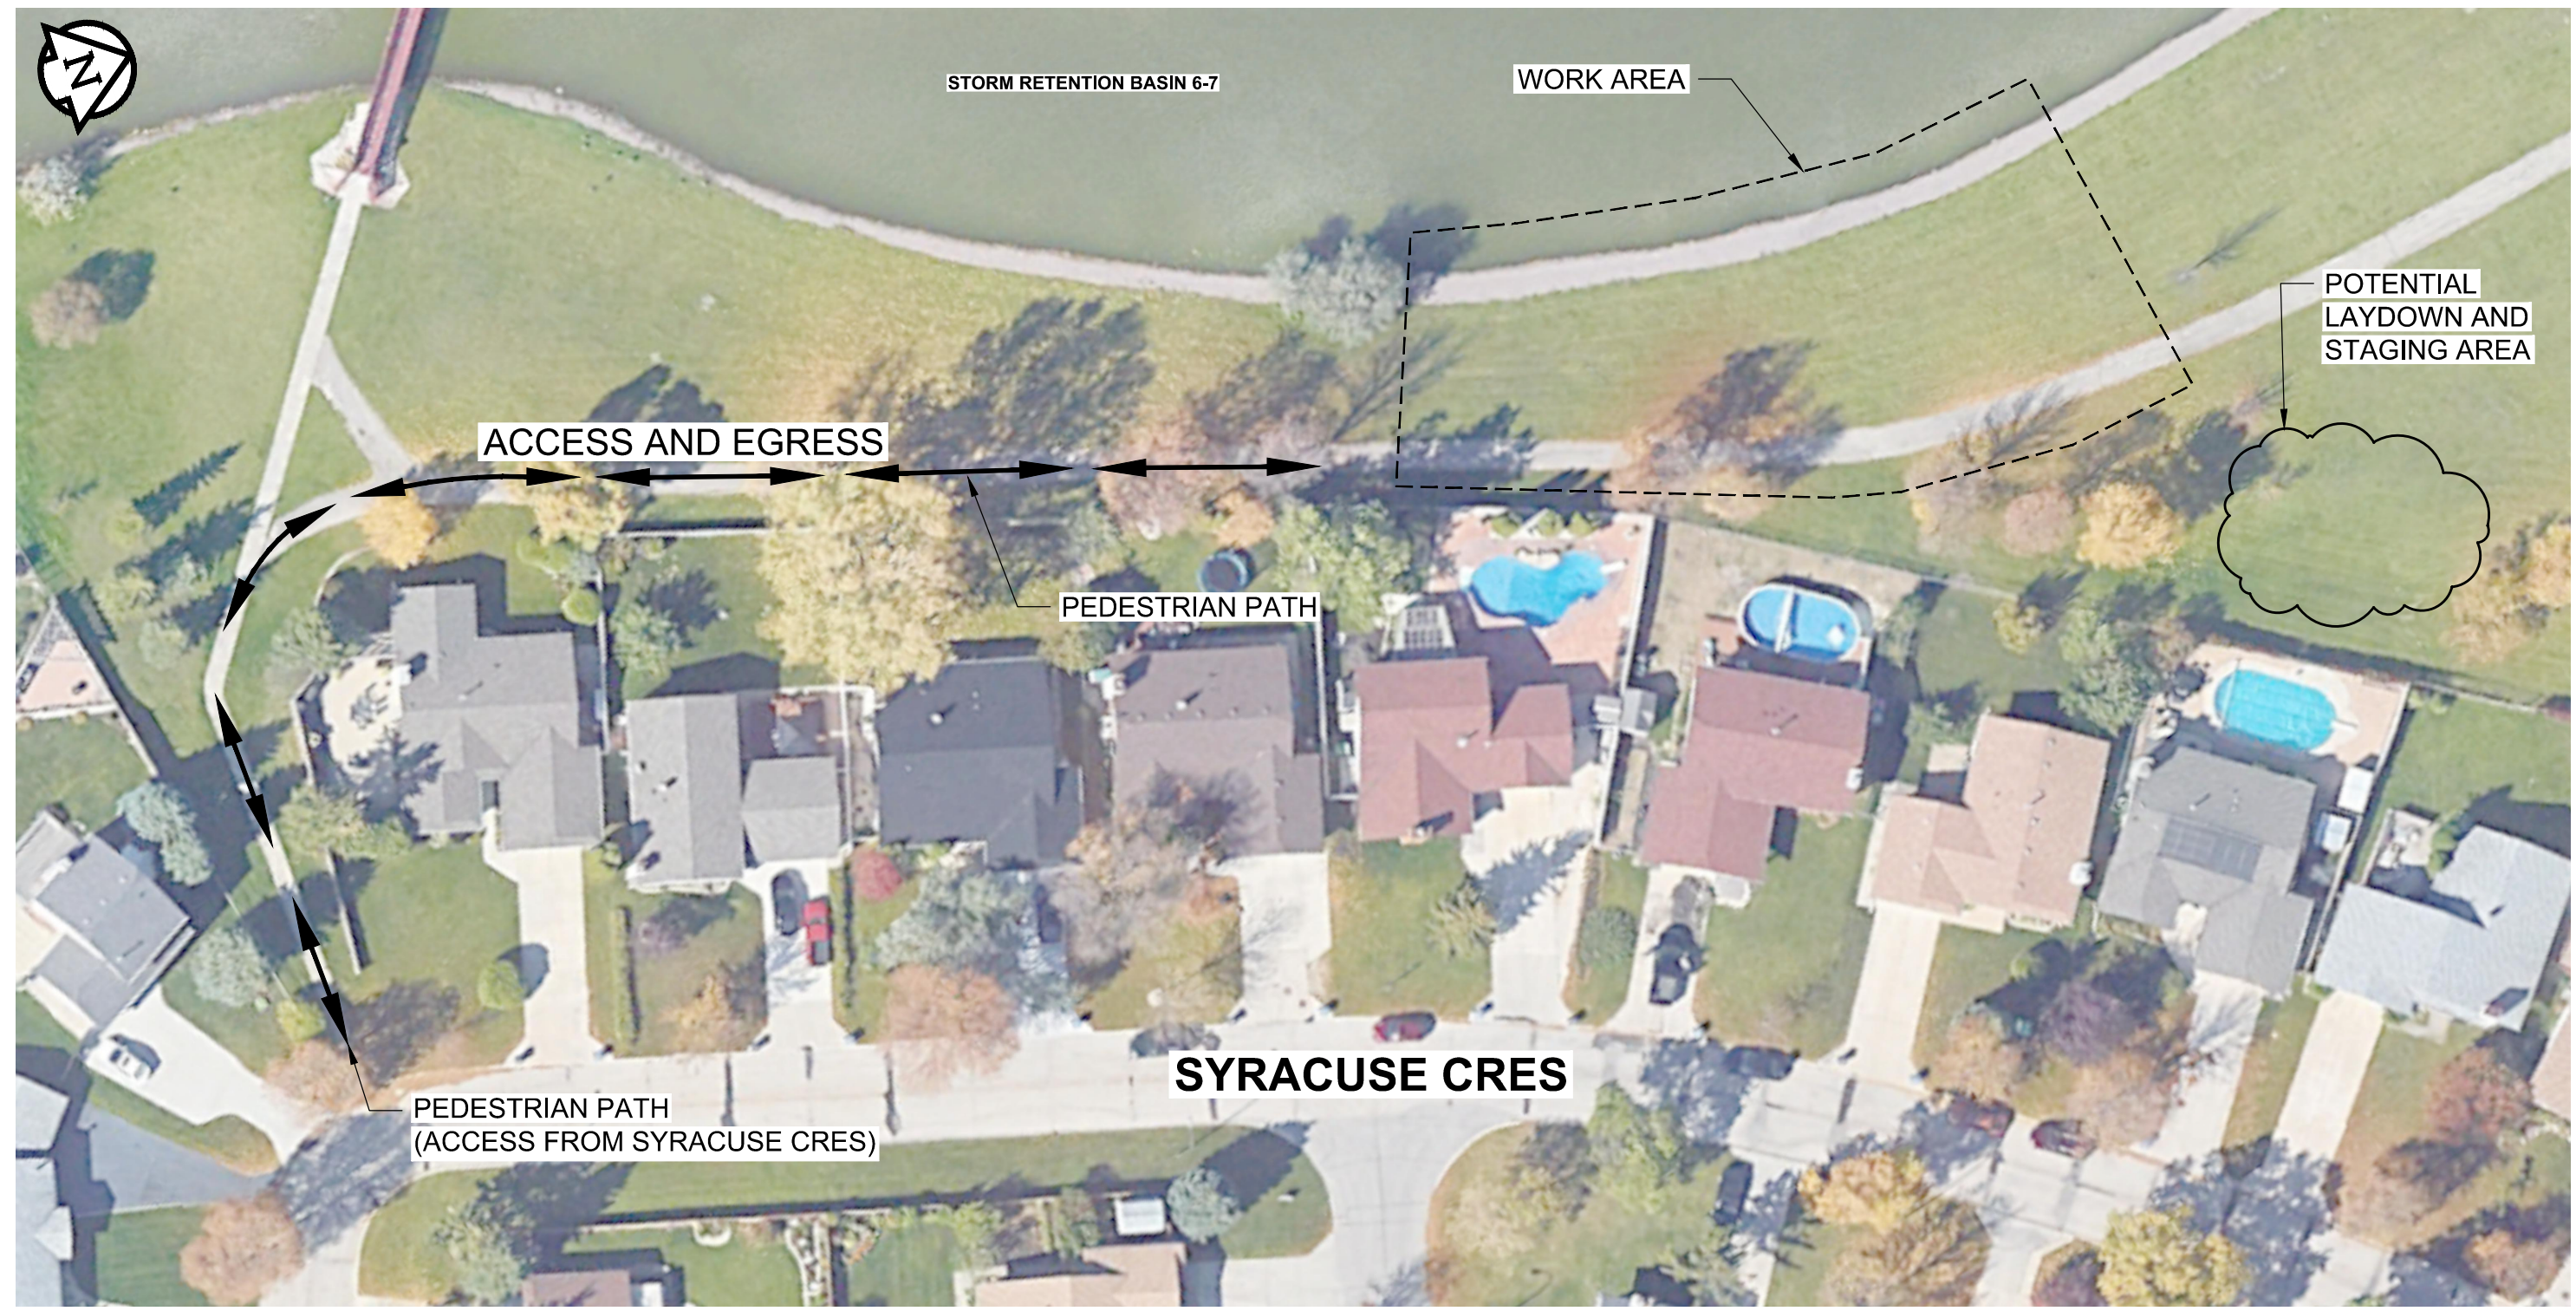

**ENGINEERS  
GEOLOGISTS  
MANITOBA**

Certificate of Authorization  
**TREK GEOTECHNICAL INC.**  
 No. 4877 DATE: 21/03/22

ORIGINAL SIGNED BY:  
 R. E. J. BELBAS, P. Eng.  
 Member #: 31045  
 2021/03/22

PROFESSIONAL SEALS

REV	DESCRIPTION	YY/MM/DD	DRN	DES	ENG	CHK
1	ISSUED FOR TENDER	2021/03/22	CJH	RB	RB	KS
0	ISSUED FOR REVIEW	2021/01/20	-	-	-	-

**TREK  
GEOTECHNICAL**

1712 St. James Street  
 Winnipeg, Manitoba  
 R3H 0L3

**THE CITY OF WINNIPEG**  
 PUBLIC WORKS DEPARTMENT  
 ENGINEERING DIVISION

SLOPE STABILIZATION OF RETENTION BASIN (SRB) 6-7  
 SITE ACCESS AND LAYDOWN AREA

BID OPPORTUNITY No. <b>123-2021</b>	CITY DRAWING NUMBER <b>LD-10945</b>	REV <b>1</b>
PROJECT No. <b>0015-035-00</b>	PROJECT DRAWING NUMBER <b>02</b>	