


**ELEVATION**  
SCALE = N.T.S.


LINE OF EXISTING CONSTRUCTION

- Notes:**
- .1 All metal is to be galvanized
  - .2 Cage is not required when less than height required for cage by local safety codes
  - .3 Engineered shop drawings are to be submitted for both the final design of the ladder and the attachment of the ladder to the wall assembly.
  - .4 Construct in accordance to Manitoba Work and Safety regulations, CSA Standards and all applicable local codes.

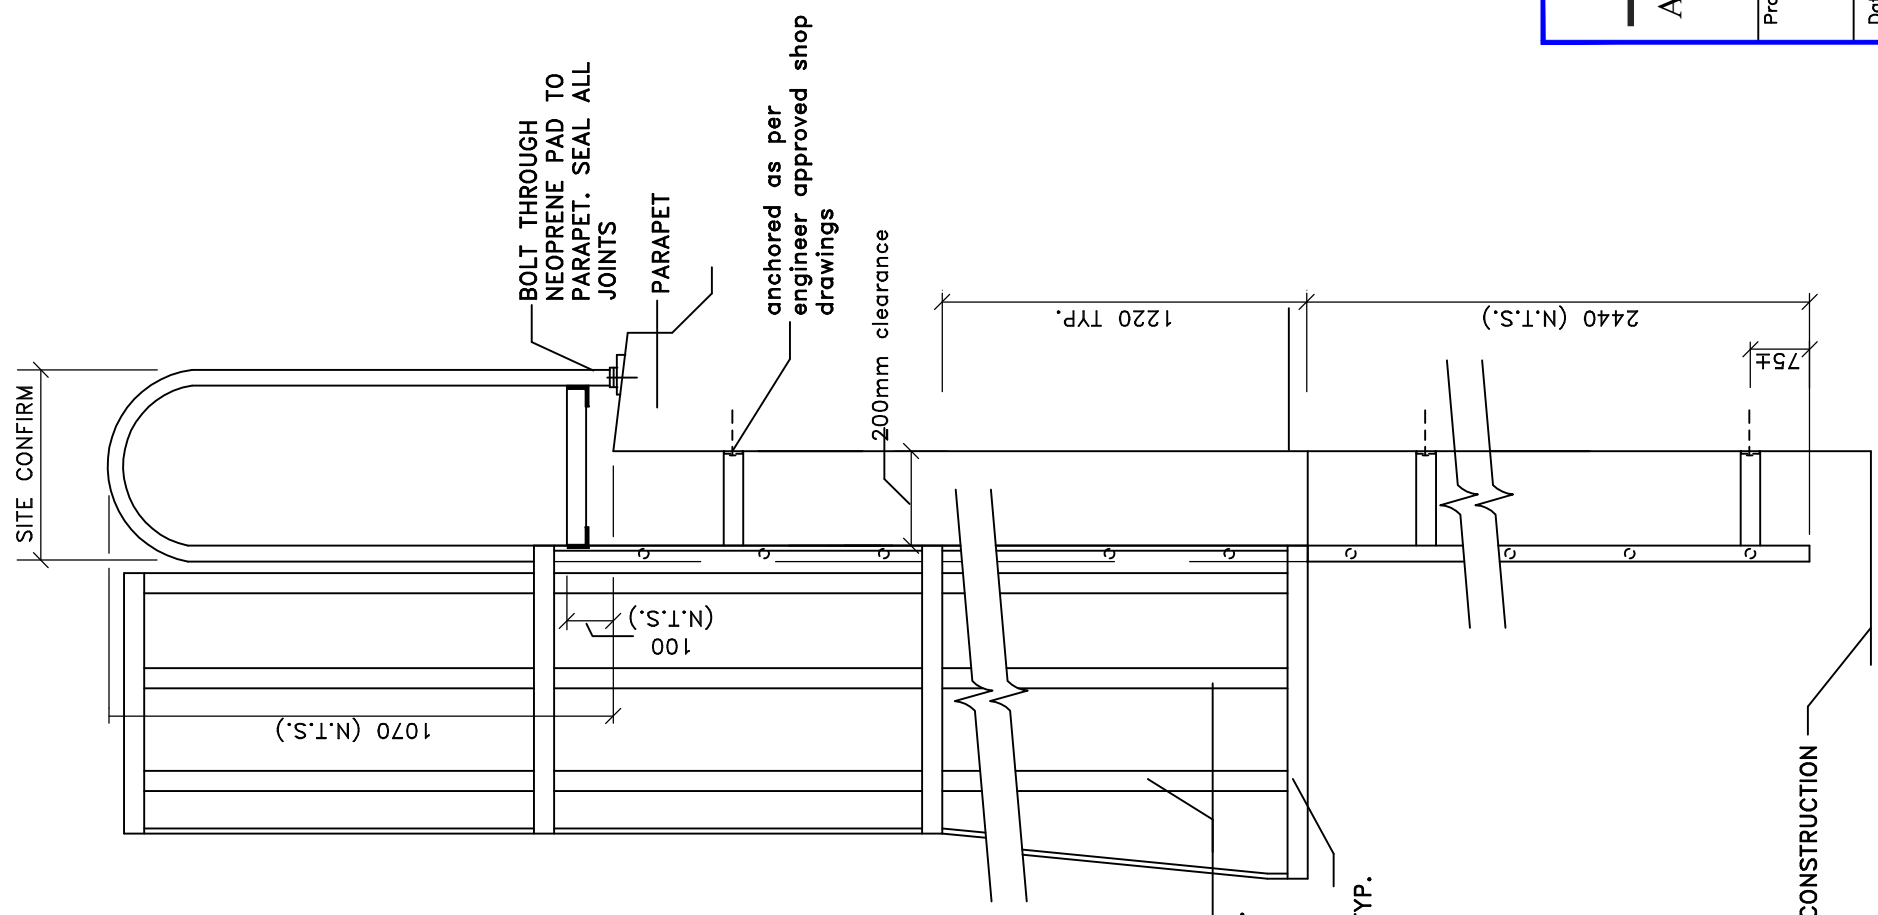

**SECTION**  
SCALE = N.T.S.

LINE OF EXISTING CONSTRUCTION



**Agassiz Consulting Group Ltd.**  
Box 41, Warren, Manitoba R0C 3E0  
Office Phone: (204) 383-5538

<b>Project:</b> Margaret Grant Pool 685 Dalhousie Winnipeg, MB	<b>Date:</b> November 13, 2020
<b>Drawing No.:</b> L-4	<b>File no.:</b> 3425-20
<b>Scale:</b> NTS	