



THE CITY OF WINNIPEG

PUBLIC WORKS DEPARTMENT


ENGINEERING DIVISION

2021 PORTAGE AVENUE PAVEMENT RENEWALS

ST CHARLES TO DAVID STREET

PAVEMENT REHABILITATION AND MILL AND FILL

TENDER NO. 217-2021

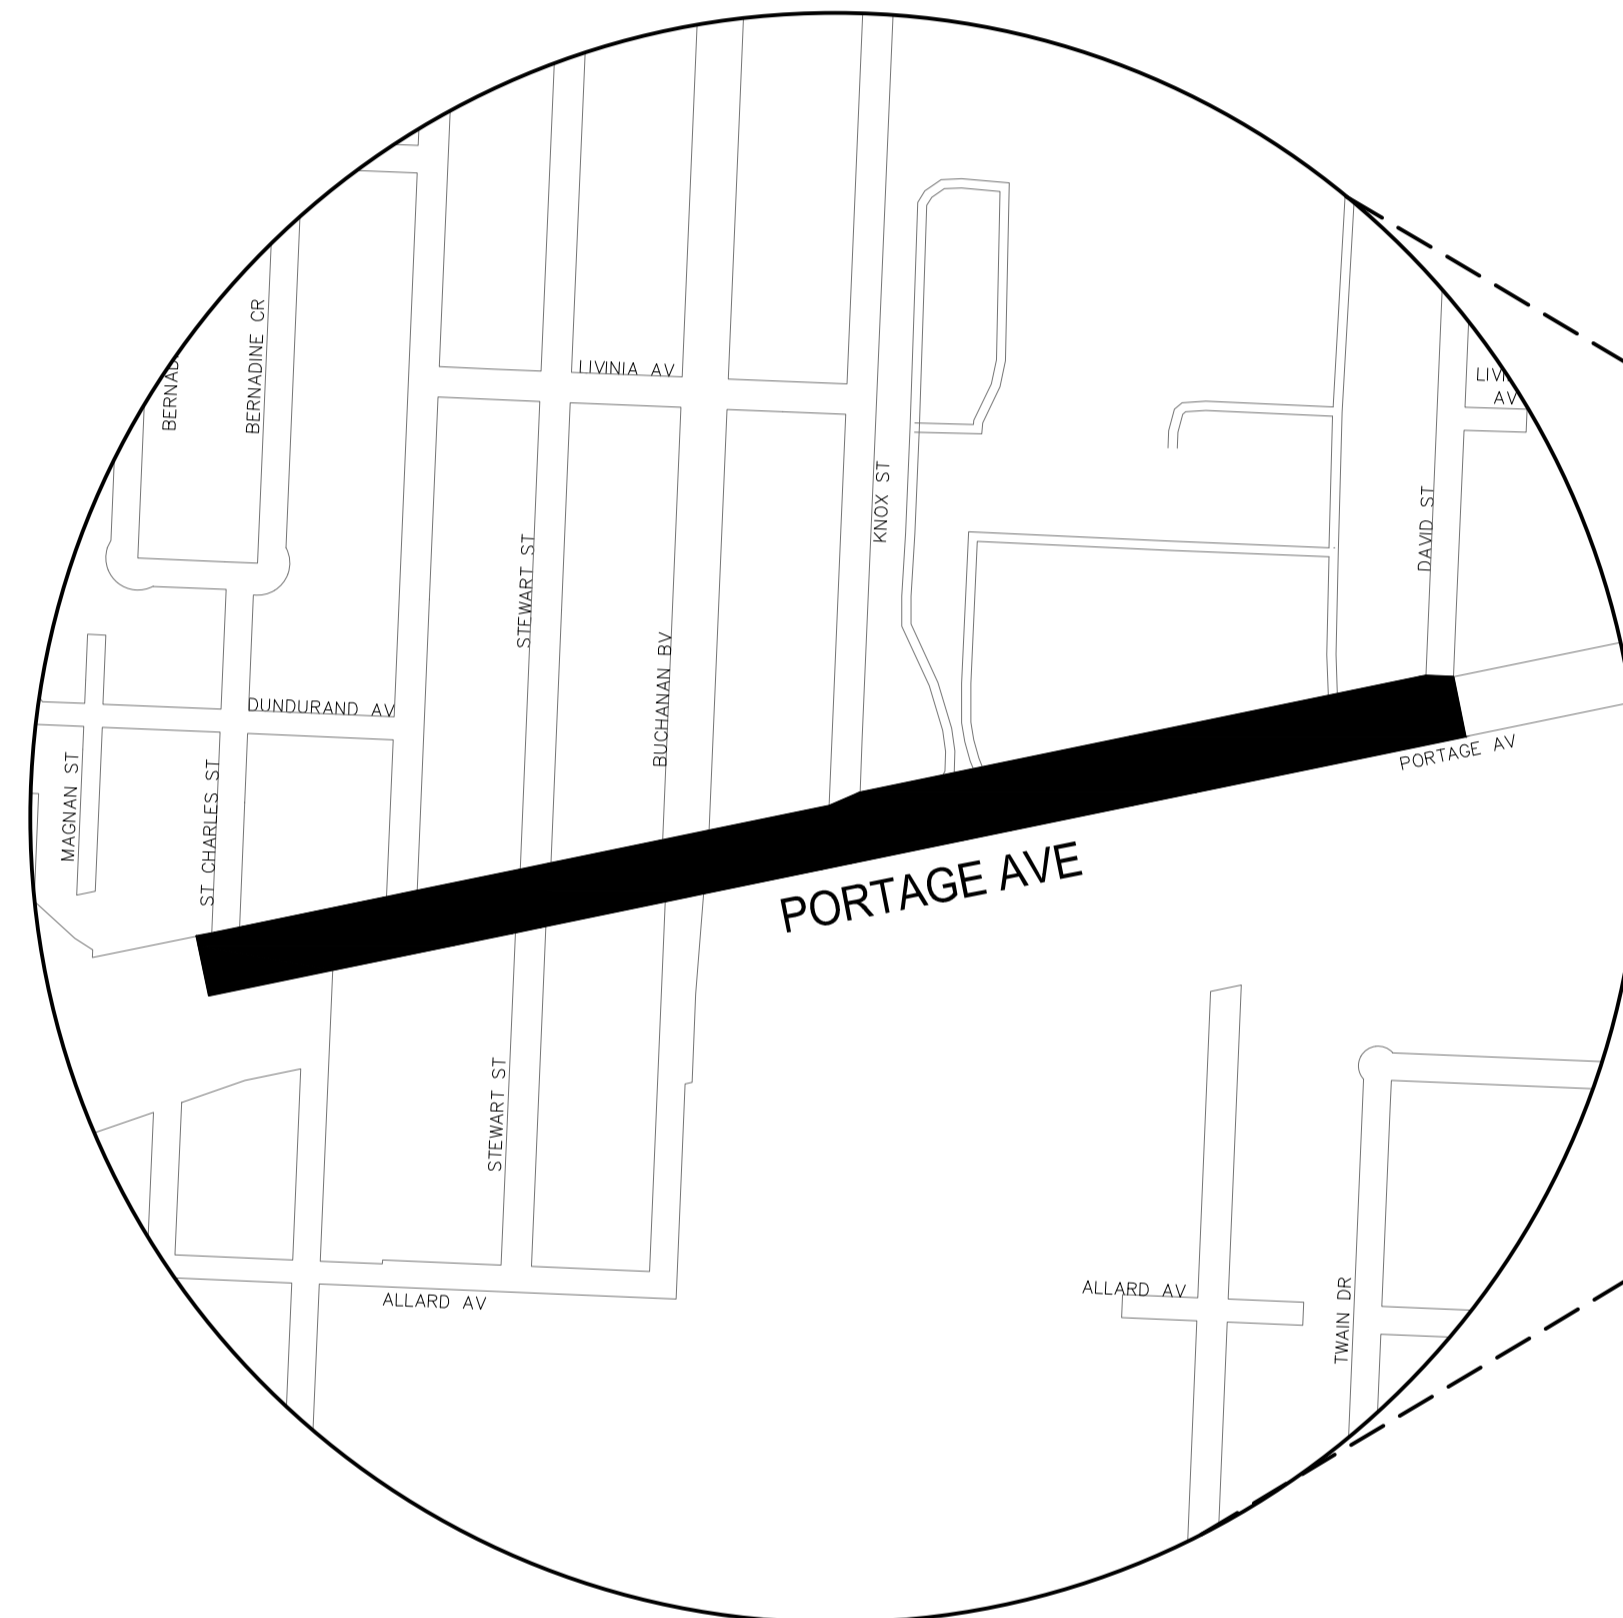

DRAWING NO.

- 217-2021_Drawing_P-3544-01-RA
- 217-2021_Drawing_P-3544-02-RA
- 217-2021_Drawing_P-3544-03-RA
- 217-2021_Drawing_P-3544-04-RA
- 217-2021_Drawing_P-3544-05-RA
- 217-2021_Drawing_P-3544-06-RA
- 217-2021_Drawing_P-3544-07-RA
- 217-2021_Drawing_P-3544-08-RA
- 217-2021_Drawing_P-3544-09-RA
- 217-2021_Drawing_P-3544-10-RA
- 217-2021_Drawing_P-3544-11-RA

DESCRIPTION

DESCRIPTION	ST. CHARLES STREET TO DAVID STREET	PAVEMENT REHABILITATION	STA. 1+00 TO STA. 2+10
EB PORTAGE AVENUE	ST. CHARLES STREET TO DAVID STREET	PAVEMENT REHABILITATION	STA. 2+10 TO STA. 3+30
EB PORTAGE AVENUE	ST. CHARLES STREET TO DAVID STREET	PAVEMENT REHABILITATION	STA. 3+30 TO STA. 4+45
EB PORTAGE AVENUE	ST. CHARLES STREET TO DAVID STREET	PAVEMENT REHABILITATION	STA. 4+45 TO STA. 5+55
EB PORTAGE AVENUE	ST. CHARLES STREET TO DAVID STREET	PAVEMENT REHABILITATION	STA. 5+55 TO STA. 6+60
EB PORTAGE AVENUE	ST. CHARLES STREET TO DAVID STREET	PAVEMENT REHABILITATION	STA. 6+60 TO STA. 7+70
EB PORTAGE AVENUE	ST. CHARLES STREET TO DAVID STREET	PAVEMENT REHABILITATION	STA. 7+70 TO STA. 8+80
EB PORTAGE AVENUE	ST. CHARLES STREET TO DAVID STREET	PAVEMENT REHABILITATION	STA. 8+80 TO STA. 9+44.25
WB PORTAGE AVENUE	ST. CHARLES STREET TO DAVID STREET	MILL AND FILL	STA. 1+00 TO STA. 3+85
WB PORTAGE AVENUE	ST. CHARLES STREET TO DAVID STREET	MILL AND FILL	STA. 3+85 TO STA. 7+40
WB PORTAGE AVENUE	ST. CHARLES STREET TO DAVID STREET	MILL AND FILL	STA. 7+40 TO STA. 9+17.19



WSP Canada Group Limited
 Suite 111 - 93 Lombard Ave
 Winnipeg, MB R3B 3B1
 t. 204.943.3178
 f. 204.943.4948
 www.wsp.com



FOR TENDER PURPOSES ONLY

NOT FOR CONSTRUCTION

RELEASE FOR CONSTRUCTION BY:

STREET PROJECT COORDINATOR

DATE