


BURNING BUSH BAY

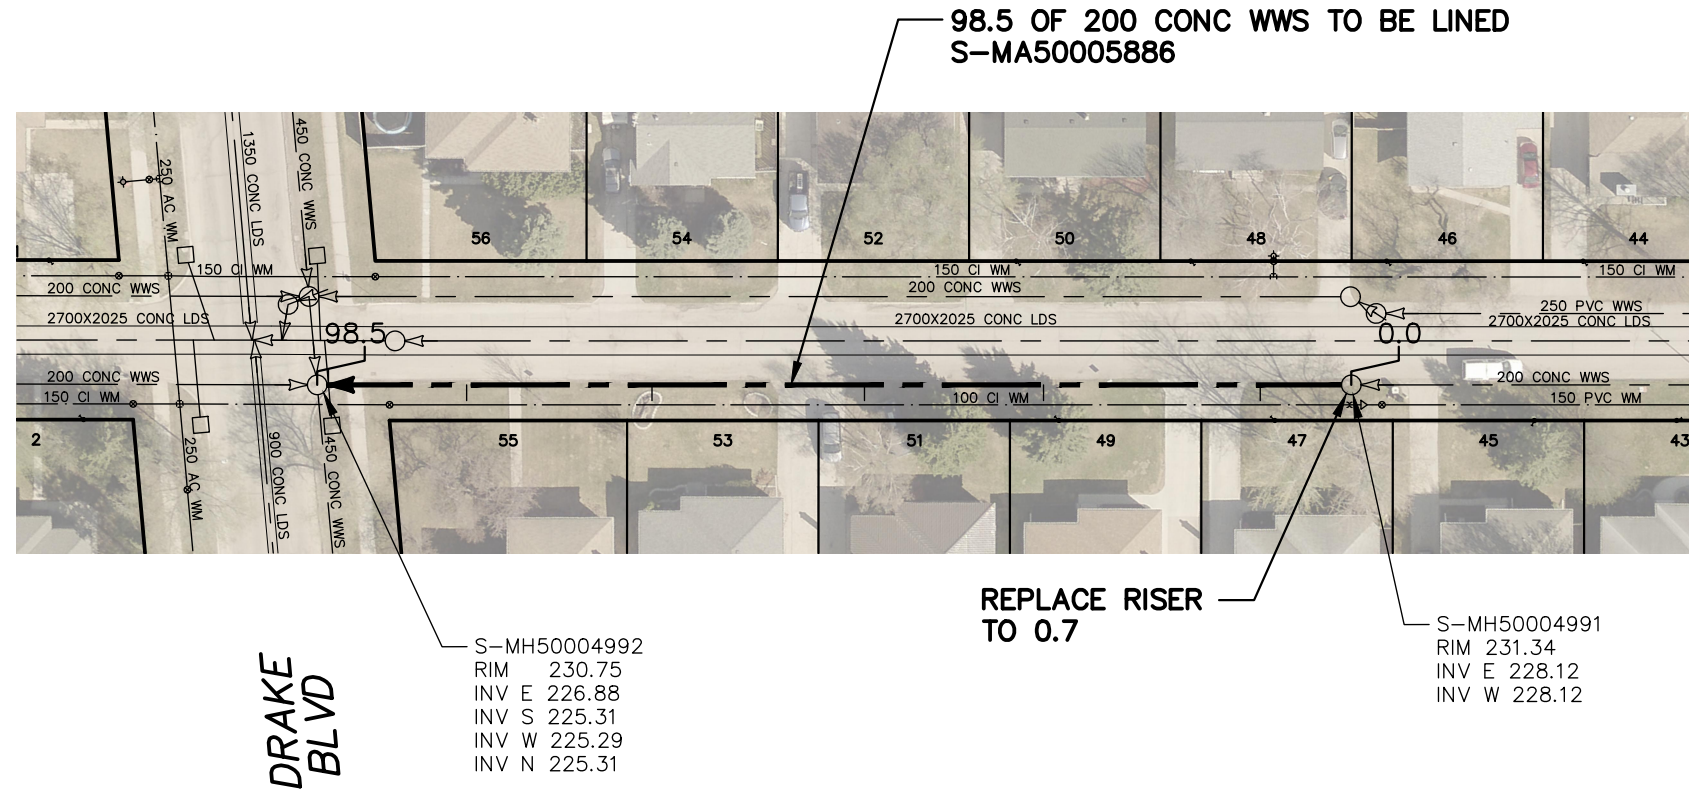

| SEWER JUNCTION INFORMATION FROM SEWER VIDEO INSPECTION | | |
|--|----------|-------|
| SEWER ID S-MA50005886 | | |
| DISTANCE FROM MH ID S-MH50004991 | | |
| DISTANCE | DIAMETER | CLOCK |
| 8.7 | 150 | 10 |
| 29.4 | 150 | 9 |
| 46.5 | 150 | 10 |
| 66.8 | 150 | 10 |
| 84.5 | 150 | 10 |
| 97.7 | 200 | 6 |

WARNING

IF POWER EQUIPMENT OR EXPLOSIVES ARE TO BE USED FOR EXCAVATION ON THIS PROJECT THE CONTRACTOR MUST:


- 1) NOTIFY THE GAS COMPANY OF THE PROPOSED LOCATION OF EXCAVATION.
- 2) TAKE PRECAUTION TO AVOID DAMAGE TO GAS COMPANY INSTALLATIONS.

SEE PROVINCIAL REGULATION 210/72 FOR DETAILS

FOR INDEX SEE
12674

METRIC

WHOLE NUMBERS INDICATE MILLIMETRES
DECIMALIZED NUMBERS INDICATE METRES

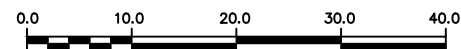

LOCATION APPROVED UNDERGROUND STRUCTURES

B.M.
ELEV.

SUPV. U/G STRUCTURES COMMITTEE DATE

NOTE:

LOCATION OF UNDERGROUND STRUCTURES AS SHOWN ARE BASED ON THE BEST INFORMATION AVAILABLE BUT NO GUARANTEE IS GIVEN THAT ALL EXISTING UTILITIES ARE SHOWN OR THAT THE GIVEN LOCATIONS ARE EXACT. CONFIRMATION OF EXISTENCE AND EXACT LOCATION OF ALL SERVICES MUST BE OBTAINED FROM THE INDIVIDUAL UTILITIES BEFORE PROCEEDING WITH CONSTRUCTION.

| NO. | REVISIONS | DATE | BY |
|-----|-----------|------|----|
| | | | |

| | | | |
|-----------------------|-------|---------------------------|------------|
| DESIGNED BY | SC | CHECKED BY | SC |
| DRAWN BY | AJ | APPROVED BY | KZ |
| SCALE: | | RELEASED FOR CONSTRUCTION | |
| HORIZONTAL | 1:750 | K.ZUREK | |
| VERTICAL | | DATE | 2021-04-16 |
| PLOT DATE: 2021 04 16 | | DATE | |

ENGINEER'S SEAL

ORIGINAL
SIGNED BY
**S.R.J.
COURNOYER**
2021/04/16

CONSULTANT DRAWING NUMBER



THE CITY OF WINNIPEG

WATER AND WASTE DEPARTMENT
ENGINEERING DIVISION

2021 SEWER RENEWALS BY CIPP LINING
CONTRACT No.9

BURNING BUSH BAY

1ST MH W OF BURNING BUSH BAY (E LEG) TO
MH AT DRAKE BOULEVARD

SHEET 13 OF 57

CITY DRAWING NUMBER

12686