


# CLONARD AVENUE

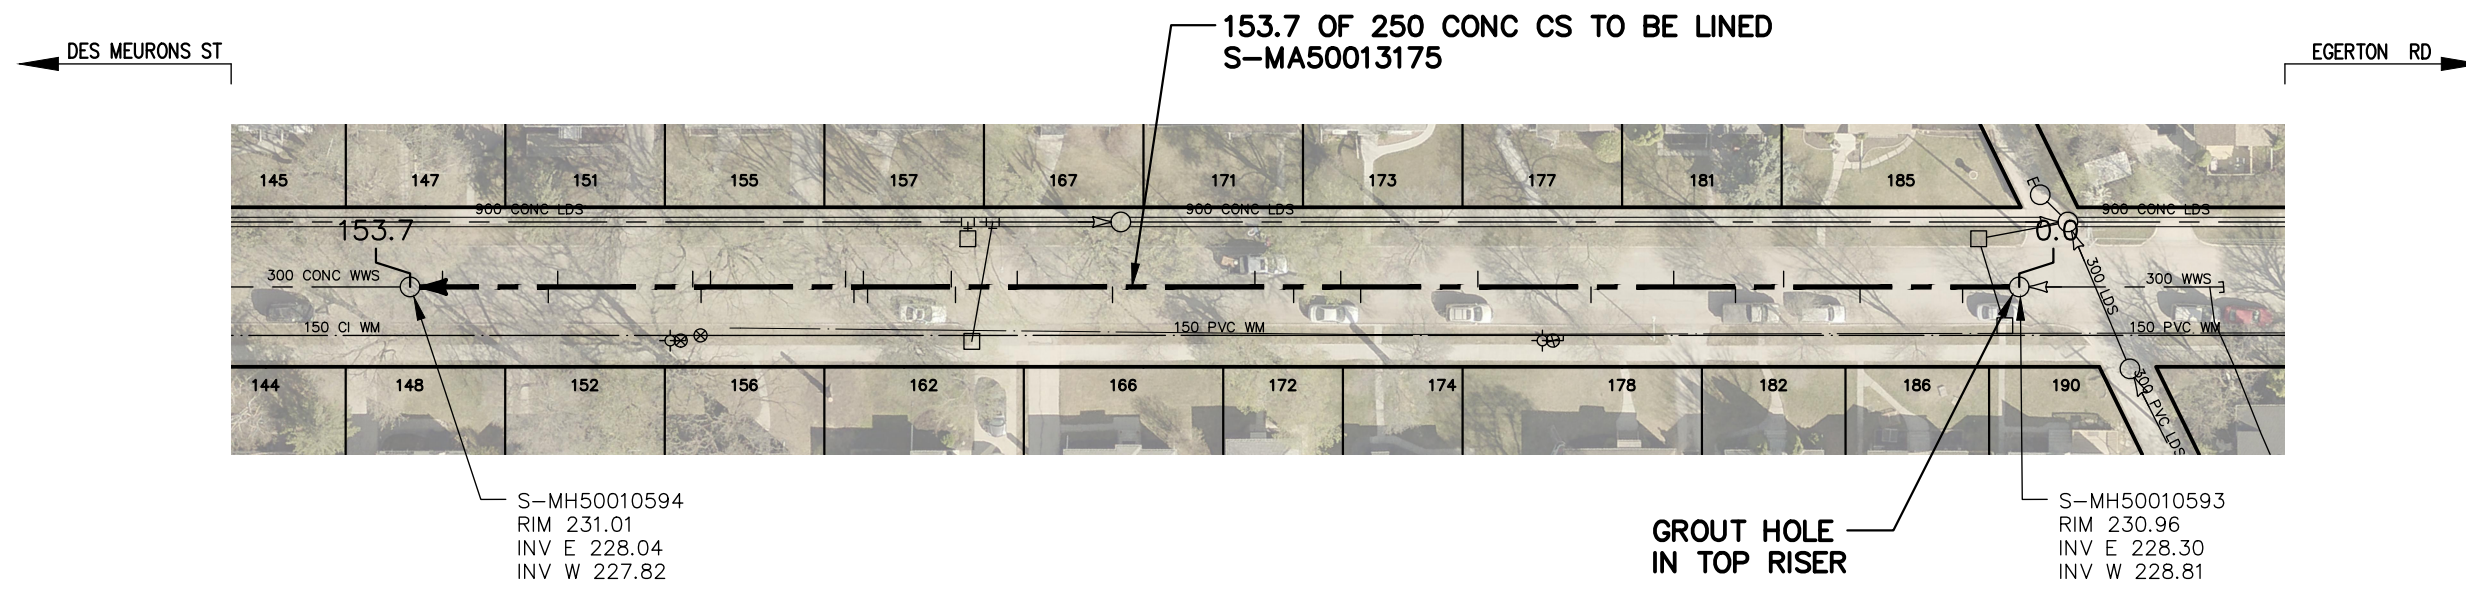

SEWER JUNCTION INFORMATION FROM SEWER VIDEO INSPECTION		
SEWER ID S-MA50013175		
DISTANCE FROM MH ID S-MH50010593		
DISTANCE	DIAMETER	CLOCK
5.4	150	10
15.2	150	10
22.5	150	2
27.1	200	10
33.0	200	3
40.9	150	10
51.7	150	2
62.9	150	11
64.8	150	2
69.3	150	11
73.0	150	2
86.6	150	10
95.7	150	1
101.6	150	10
102.0	150	2
110.0	150	10
110.4	150	2
111.3	150	11
112.1	150	1
125.0	150	1
125.9	150	10
126.7	150	1
139.6	150	2
140.5	150	10
150.6	150	2

## WARNING

IF POWER EQUIPMENT OR EXPLOSIVES ARE TO BE USED FOR EXCAVATION ON THIS PROJECT THE CONTRACTOR MUST:


- 1) NOTIFY THE GAS COMPANY OF THE PROPOSED LOCATION OF EXCAVATION.
- 2) TAKE PRECAUTION TO AVOID DAMAGE TO GAS COMPANY INSTALLATIONS.

SEE PROVINCIAL REGULATION 210/72 FOR DETAILS

FOR INDEX SEE 12674

## METRIC

WHOLE NUMBERS INDICATE MILLIMETRES  
DECIMALIZED NUMBERS INDICATE METRES

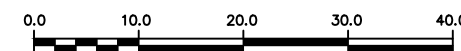

LOCATION APPROVED  
UNDERGROUND STRUCTURES

B.M.  
ELEV.

SUPV. U/G STRUCTURES COMMITTEE DATE

NOTE:

LOCATION OF UNDERGROUND STRUCTURES AS SHOWN ARE BASED ON THE BEST INFORMATION AVAILABLE BUT NO GUARANTEE IS GIVEN THAT ALL EXISTING UTILITIES ARE SHOWN OR THAT THE GIVEN LOCATIONS ARE EXACT. CONFIRMATION OF EXISTENCE AND EXACT LOCATION OF ALL SERVICES MUST BE OBTAINED FROM THE INDIVIDUAL UTILITIES BEFORE PROCEEDING WITH CONSTRUCTION.

NO.	REVISIONS	DATE	BY

DESIGNED BY	SC	CHECKED BY	SC
DRAWN BY	AJ	APPROVED BY	KZ
SCALE:		RELEASED FOR CONSTRUCTION	
HORIZONTAL	1:750		
VERTICAL			
DATE	2021 04 13	DATE	

ENGINEER'S SEAL

CONSULTANT DRAWING NUMBER

BID OPPORTUNITY: 218-2021  
CONTRACT NUMBER: 9



**THE CITY OF WINNIPEG**  
WATER AND WASTE DEPARTMENT  
ENGINEERING DIVISION

2021 SEWER RENEWALS BY CIPP LINING  
CONTRACT No.9  
**CLONARD AVENUE**  
3RD MH E OF DES MEURONS STREET TO  
2ND MH E OF DES MEURONS STREET

SHEET 18 OF 57  
CITY DRAWING NUMBER

12691