


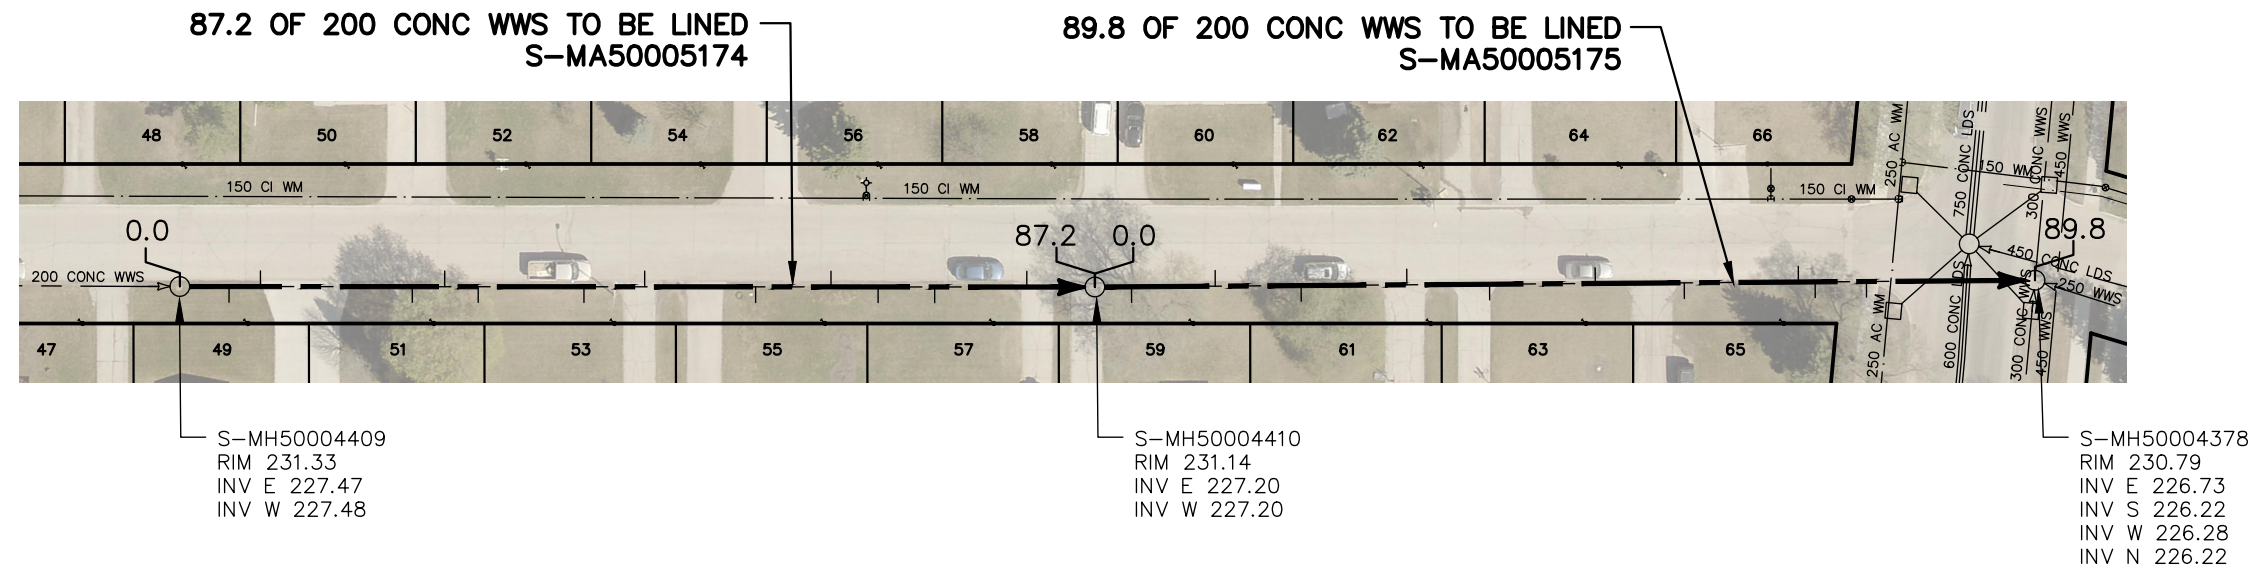

CONIFER CRESCENT (S LEG)

AUTUMNWOOD DR



SEWER JUNCTION INFORMATION FROM SEWER VIDEO INSPECTION		
SEWER ID S-MA50005175		
DISTANCE FROM MH ID S-MH50004410		
DISTANCE	DIAMETER	CLOCK
3.5	150	11
11.5	150	3
19.7	150	10
29.8	150	2
37.7	150	9
47.8	150	2
56.3	150	10
67.2	150	2
68.8	150	10
73.7	150	11

SEWER JUNCTION INFORMATION FROM SEWER VIDEO INSPECTION		
SEWER ID S-MA50005174		
DISTANCE FROM MH ID S-MH50004409		
DISTANCE	DIAMETER	CLOCK
4.7	150	9
7.7	150	2
22.2	150	10
25.3	150	2
28.5	150	9
38.6	150	9
44.4	150	3
55.0	150	9
62.2	150	2
66.7	150	9
72.1	150	11
80.9	150	3

WARNING

IF POWER EQUIPMENT OR EXPLOSIVES ARE TO BE USED FOR EXCAVATION ON THIS PROJECT THE CONTRACTOR MUST:


- 1) NOTIFY THE GAS COMPANY OF THE PROPOSED LOCATION OF EXCAVATION.
- 2) TAKE PRECAUTION TO AVOID DAMAGE TO GAS COMPANY INSTALLATIONS.

SEE PROVINCIAL REGULATION 210/72 FOR DETAILS

FOR INDEX SEE 12674

METRIC

WHOLE NUMBERS INDICATE MILLIMETRES
DECIMALIZED NUMBERS INDICATE METRES

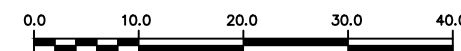

LOCATION APPROVED
UNDERGROUND STRUCTURES

B.M.
ELEV.

SUPV. U/G STRUCTURES COMMITTEE DATE

NOTE:

LOCATION OF UNDERGROUND STRUCTURES AS SHOWN ARE BASED ON THE BEST INFORMATION AVAILABLE BUT NO GUARANTEE IS GIVEN THAT ALL EXISTING UTILITIES ARE SHOWN OR THAT THE GIVEN LOCATIONS ARE EXACT. CONFIRMATION OF EXISTENCE AND EXACT LOCATION OF ALL SERVICES MUST BE OBTAINED FROM THE INDIVIDUAL UTILITIES BEFORE PROCEEDING WITH CONSTRUCTION.

NO.	REVISIONS	DATE	BY

DESIGNED BY	SC	CHECKED BY	SC
DRAWN BY	AJ	APPROVED BY	KZ
SCALE:		RELEASED FOR CONSTRUCTION	
HORIZONTAL	1:750	K.ZUREK <small>DATE 2021-04-16</small>	
VERTICAL			

ENGINEER'S SEAL

ORIGINAL
SIGNED BY
S.R.J. COURNOYER
2021/04/16

CONSULTANT DRAWING NUMBER



THE CITY OF WINNIPEG
WATER AND WASTE DEPARTMENT
ENGINEERING DIVISION

2021 SEWER RENEWALS BY CIPP LINING
CONTRACT No.9
CONIFER CRESCENT (S LEG)
2ND MH W OF AUTUMNWOOD DRIVE TO
MH AT AUTUMNWOOD DRIVE

SHEET **19** OF **57**
CITY DRAWING NUMBER

12692

PLOT DATE: 2021 04 16

BID OPPORTUNITY: 218-2021
CONTRACT NUMBER: 9

FILE PATH: R:\DRAWINGS\SEWER\2021 RENEWALS\CIPP LINING\CONTRACT #9\Construction Dwg\
FILE NAME: CONIFER CR (S LEG).dwg