


# MARTIN AVENUE WEST

SEWER JUNCTION INFORMATION FROM SEWER VIDEO INSPECTION		
SEWER ID S-MA40008914		
DISTANCE FROM MH ID S-MH40008114		
DISTANCE	DIAMETER	CLOCK
2.9	150	10
4.2	150	10
18.9	150	2
****REVERSAL REQUIRED****		

SEWER JUNCTION INFORMATION FROM SEWER VIDEO INSPECTION		
SEWER ID S-MA40008914		
DISTANCE FROM MH ID S-MH40008135		
DISTANCE	DIAMETER	CLOCK
7.5	150	10
8.0	150	2
21.5	150	12
22.2	150	1
22.9	150	10
30.2	150	1
37.6	150	2
46.3	150	10
53.1	150	2
53.7	150	10
57.9	150	10
58.3	150	12
59.1	150	12
61.7	150	11
63.3	250	10
64.0	150	2
67.1	150	1
68.9	150	10
83.6	150	2
****REVERSAL REQUIRED****		

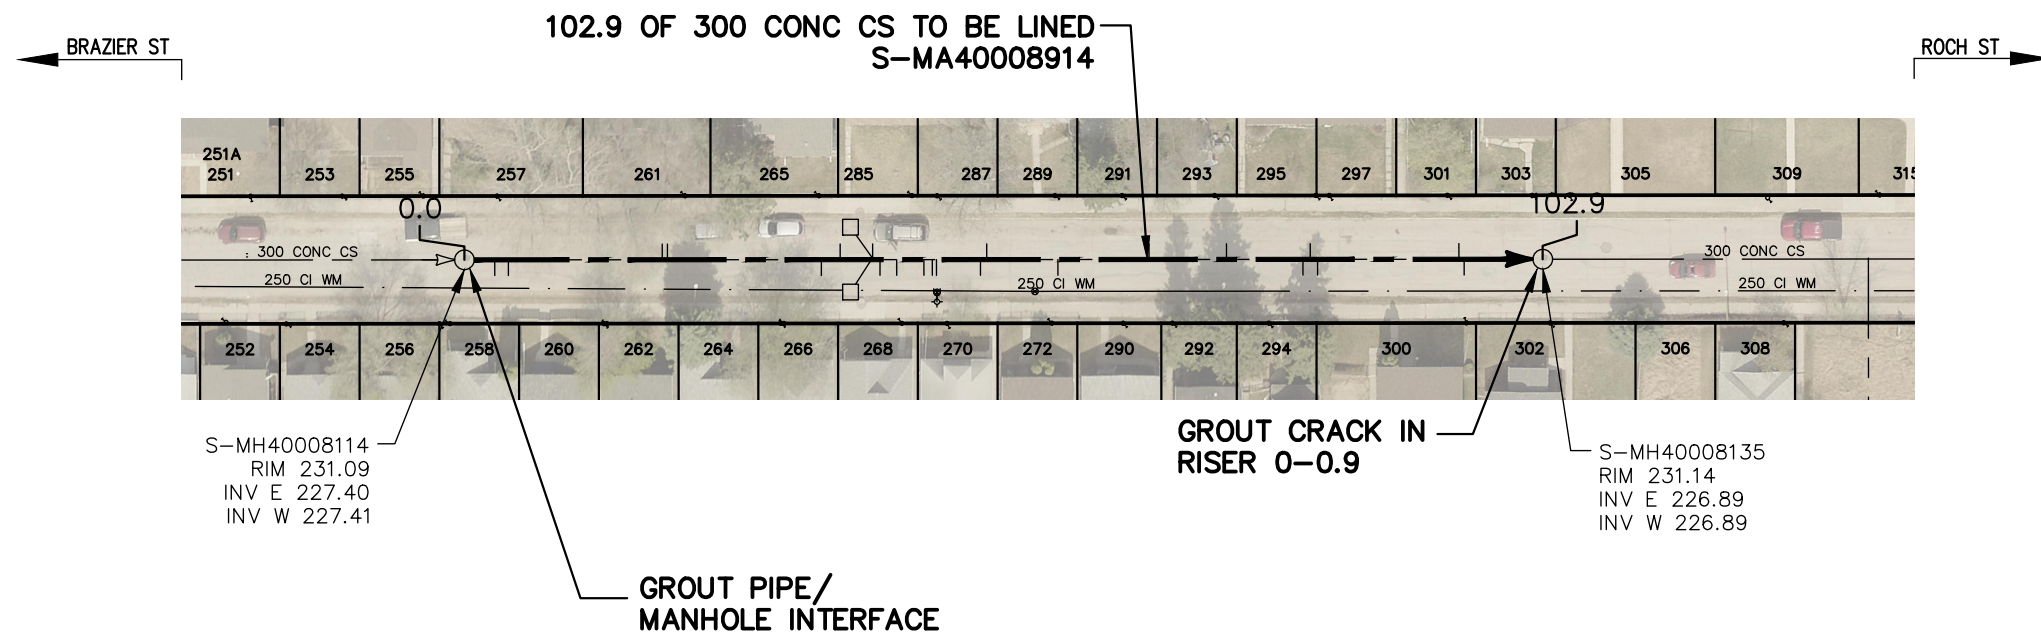

**WARNING**

IF POWER EQUIPMENT OR EXPLOSIVES ARE TO BE USED FOR EXCAVATION ON THIS PROJECT THE CONTRACTOR MUST:

- 1) NOTIFY THE GAS COMPANY OF THE PROPOSED LOCATION OF EXCAVATION.
- 2) TAKE PRECAUTION TO AVOID DAMAGE TO GAS COMPANY INSTALLATIONS.

SEE PROVINCIAL REGULATION 210/72 FOR DETAILS

FOR INDEX SEE 12674

**METRIC**

WHOLE NUMBERS INDICATE MILLIMETRES  
DECIMALIZED NUMBERS INDICATE METRES



LOCATION APPROVED UNDERGROUND STRUCTURES  SUPV. U/G STRUCTURES COMMITTEE _____ DATE _____  NOTE: LOCATION OF UNDERGROUND STRUCTURES AS SHOWN ARE BASED ON THE BEST INFORMATION AVAILABLE BUT NO GUARANTEE IS GIVEN THAT ALL EXISTING UTILITIES ARE SHOWN OR THAT THE GIVEN LOCATIONS ARE EXACT. CONFIRMATION OF EXISTENCE AND EXACT LOCATION OF ALL SERVICES MUST BE OBTAINED FROM THE INDIVIDUAL UTILITIES BEFORE PROCEEDING WITH CONSTRUCTION.	B.M. ELEV.			ENGINEER'S SEAL  <b>ORIGINAL SIGNED BY S.R.J. COURNOYER 2021/04/16</b>		 <b>THE CITY OF WINNIPEG</b> WATER AND WASTE DEPARTMENT ENGINEERING DIVISION  2021 SEWER RENEWALS BY CIPP LINING CONTRACT No.9 <b>MARTIN AVENUE WEST</b> 2ND MH E OF BRAZIER STREET TO 3RD MH E OF BRAZIER STREET	SHEET <b>38</b> OF <b>57</b>																		
	<table border="1"> <tr> <td>DESIGNED BY</td> <td>SC</td> <td>CHECKED BY</td> <td>SC</td> </tr> <tr> <td>DRAWN BY</td> <td>AJ</td> <td>APPROVED BY</td> <td>KZ</td> </tr> <tr> <td>SCALE:</td> <td></td> <td>RELEASED FOR CONSTRUCTION</td> <td></td> </tr> <tr> <td>HORIZONTAL</td> <td>1:750</td> <td><b>K.ZUREK</b></td> <td></td> </tr> <tr> <td>VERTICAL</td> <td></td> <td>DATE</td> <td>2021-04-16</td> </tr> </table>			DESIGNED BY	SC		CHECKED BY	SC	DRAWN BY	AJ	APPROVED BY	KZ	SCALE:		RELEASED FOR CONSTRUCTION		HORIZONTAL	1:750	<b>K.ZUREK</b>		VERTICAL		DATE	2021-04-16	CONSULTANT DRAWING NUMBER -
DESIGNED BY	SC	CHECKED BY	SC																						
DRAWN BY	AJ	APPROVED BY	KZ																						
SCALE:		RELEASED FOR CONSTRUCTION																							
HORIZONTAL	1:750	<b>K.ZUREK</b>																							
VERTICAL		DATE	2021-04-16																						
NO. REVISIONS DATE BY			PLOT DATE: 2021 04 16		BID OPPORTUNITY: 218-2021 CONTRACT NUMBER: 9		FILE PATH: R:\DRAWINGS\SEWER 2021 RENEWALS\CIPP LINING\CONTRACT #9\Construction Dwg\ FILE NAME: MARTIN AVE W 2ND MH TO 3RD MH E OF BRAZIER ST.dwg																		