


PLINGUET STREET

MCTAVISH ST

LAURIER ST



102.3 OF 375 CONC CS TO BE LINED
S-MA50009991

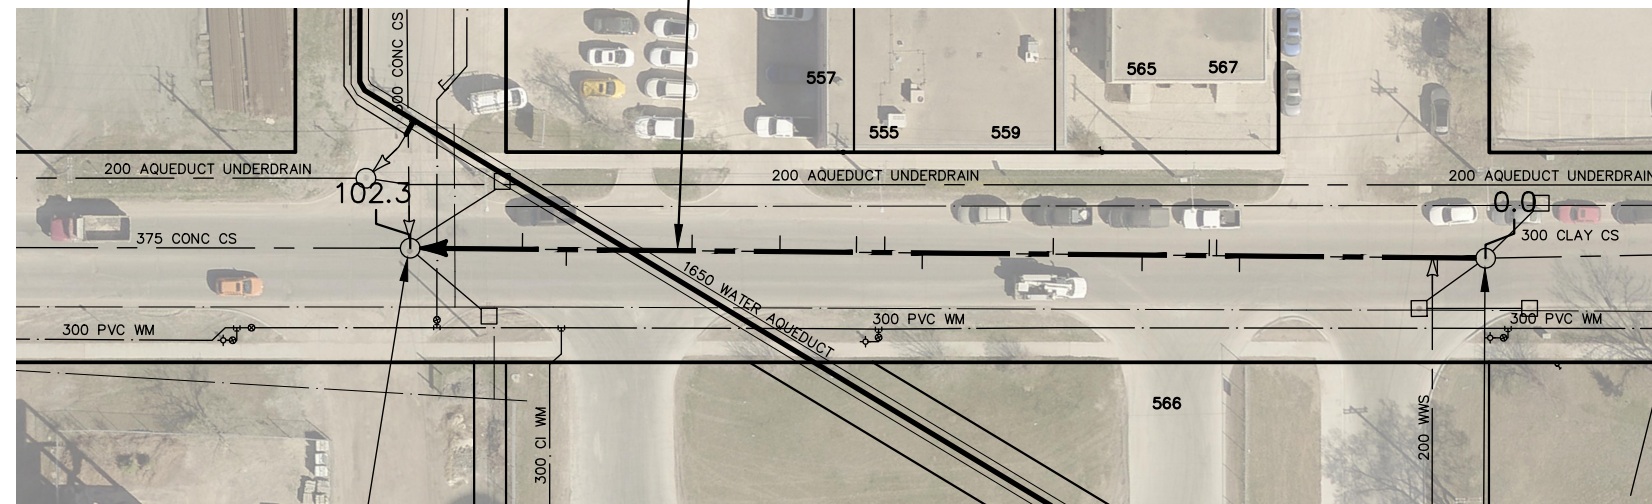

S-MH50008208
RIM 231.38
INV E 227.85
INV W 227.85
INV N 227.85

S-MH50008209
RIM 231.31
INV E 228.16
INV W 228.15

SEWER JUNCTION INFORMATION FROM SEWER VIDEO INSPECTION SEWER ID S-MA50009991		
DISTANCE FROM MH ID S-MH50008209		
DISTANCE	DIAMETER	CLOCK
4.6	150	10
23.5	150	11
25.7	150	1
26.4	150	1
32.8	150	11
41.3	150	1
53.8	150	11
57.4	150	1
60.1	150	1
67.4	150	1
75.8	150	1
87.8	100	9
92.0	150	1

WARNING

IF POWER EQUIPMENT OR EXPLOSIVES ARE TO BE USED FOR EXCAVATION ON THIS PROJECT THE CONTRACTOR MUST:

- 1) NOTIFY THE GAS COMPANY OF THE PROPOSED LOCATION OF EXCAVATION.
- 2) TAKE PRECAUTION TO AVOID DAMAGE TO GAS COMPANY INSTALLATIONS.

SEE PROVINCIAL REGULATION 210/72 FOR DETAILS

FOR INDEX SEE
12674

METRIC

WHOLE NUMBERS INDICATE MILLIMETRES
DECIMALIZED NUMBERS INDICATE METRES



LOCATION APPROVED UNDERGROUND STRUCTURES

B.M.
ELEV.

SUPV. U/G STRUCTURES COMMITTEE DATE

NOTE:

LOCATION OF UNDERGROUND STRUCTURES AS SHOWN ARE BASED ON THE BEST INFORMATION AVAILABLE BUT NO GUARANTEE IS GIVEN THAT ALL EXISTING UTILITIES ARE SHOWN OR THAT THE GIVEN LOCATIONS ARE EXACT. CONFIRMATION OF EXISTENCE AND EXACT LOCATION OF ALL SERVICES MUST BE OBTAINED FROM THE INDIVIDUAL UTILITIES BEFORE PROCEEDING WITH CONSTRUCTION.

NO.	REVISIONS	DATE	BY

DESIGNED BY	SC	CHECKED BY	SC
DRAWN BY	AJ	APPROVED BY	KZ
SCALE:		RELEASED FOR CONSTRUCTION	
HORIZONTAL	1:750	K.ZUREK	
VERTICAL		DATE	2021-04-16
DATE		2021 04 16	
PLOT DATE: 2021 04 16			

ENGINEER'S SEAL

ORIGINAL
SIGNED BY
**S.R.J.
COURNOYER**
2021/04/16

CONSULTANT DRAWING NUMBER



THE CITY OF WINNIPEG

WATER AND WASTE DEPARTMENT
ENGINEERING DIVISION

2021 SEWER RENEWALS BY CIPP LINING
CONTRACT No.9

PLINGUET STREET
MH AT LAURIER STREET TO
MH AT MCTAVISH STREET

SHEET **46** OF **57**

CITY DRAWING NUMBER

12721