


# RIVERTON AVENUE



TALBOT AVE

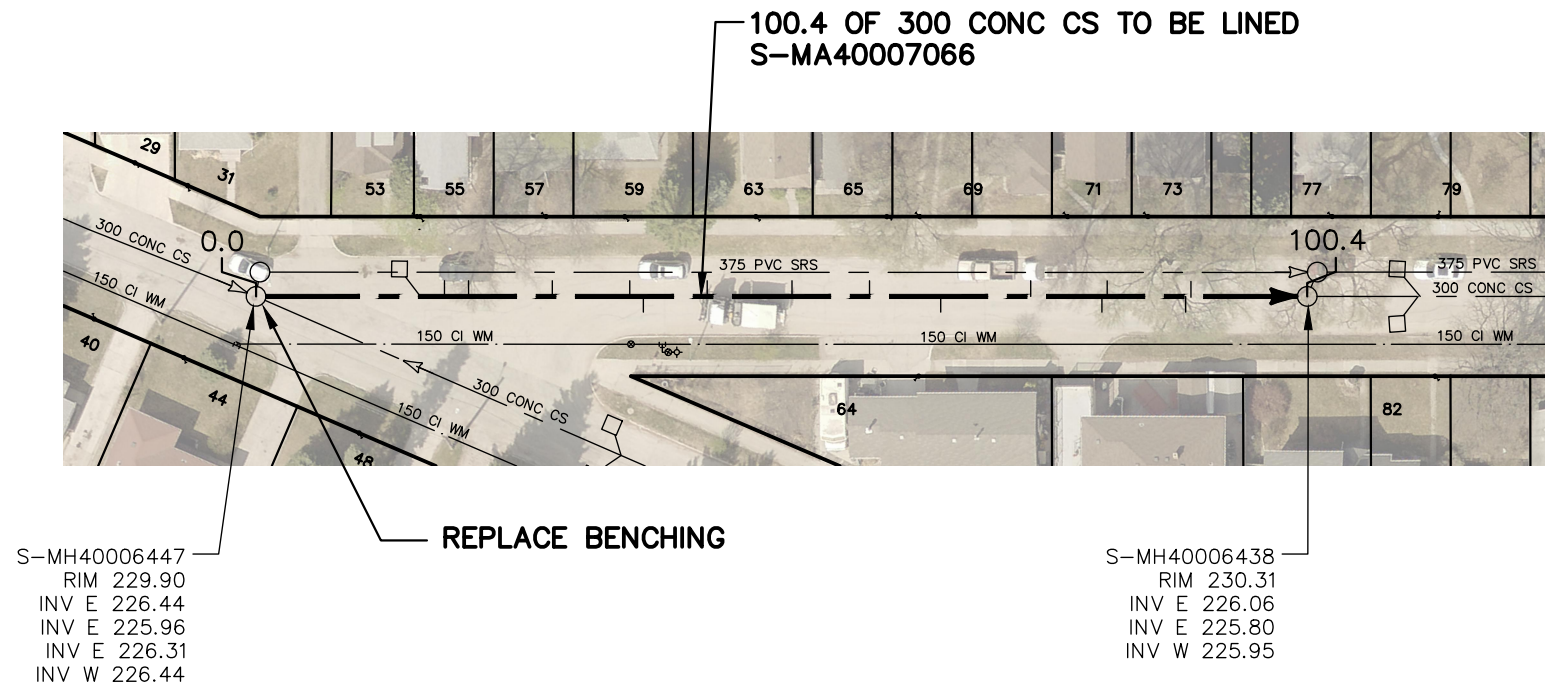

SEWER JUNCTION INFORMATION FROM SEWER VIDEO INSPECTION		
SEWER ID S-MA40007066		
DISTANCE FROM MH ID S-MH40006447		
DISTANCE	DIAMETER	CLOCK
18.0	250	11
20.3	150	10
28.3	150	10
35.7	150	11
37.0	150	2
43.1	150	11
51.2	150	11
58.6	150	11
65.4	150	2
74.0	150	11
80.8	150	2
81.3	150	11
88.8	150	1
89.3	150	11

S-MH40006447  
RIM 229.90  
INV E 226.44  
INV E 225.96  
INV E 226.31  
INV W 226.44

REPLACE BENCHING

S-MH40006438  
RIM 230.31  
INV E 226.06  
INV E 225.80  
INV W 225.95

## WARNING

IF POWER EQUIPMENT OR EXPLOSIVES ARE TO BE USED FOR EXCAVATION ON THIS PROJECT THE CONTRACTOR MUST:


- 1) NOTIFY THE GAS COMPANY OF THE PROPOSED LOCATION OF EXCAVATION.
- 2) TAKE PRECAUTION TO AVOID DAMAGE TO GAS COMPANY INSTALLATIONS.

SEE PROVINCIAL REGULATION 210/72 FOR DETAILS

FOR INDEX SEE 12674

## METRIC

WHOLE NUMBERS INDICATE MILLIMETRES  
DECIMALIZED NUMBERS INDICATE METRES

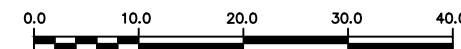

LOCATION APPROVED  
UNDERGROUND STRUCTURES

B.M.  
ELEV.

SUPV. U/G STRUCTURES COMMITTEE DATE

NOTE:

LOCATION OF UNDERGROUND STRUCTURES AS SHOWN ARE BASED ON THE BEST INFORMATION AVAILABLE BUT NO GUARANTEE IS GIVEN THAT ALL EXISTING UTILITIES ARE SHOWN OR THAT THE GIVEN LOCATIONS ARE EXACT. CONFIRMATION OF EXISTENCE AND EXACT LOCATION OF ALL SERVICES MUST BE OBTAINED FROM THE INDIVIDUAL UTILITIES BEFORE PROCEEDING WITH CONSTRUCTION.

NO.	REVISIONS	DATE	BY

DESIGNED BY	SC	CHECKED BY	SC
DRAWN BY	AJ	APPROVED BY	KZ
SCALE:		RELEASED FOR CONSTRUCTION	
HORIZONTAL	1:750	<b>K.ZUREK</b>	
VERTICAL		DATE	2021-04-16
DATE	2021 04 16	DATE	2021-04-16

ENGINEER'S SEAL

ORIGINAL  
SIGNED BY  
**S.R.J. COURNOYER**  
2021/04/16

CONSULTANT DRAWING NUMBER



**THE CITY OF WINNIPEG**  
WATER AND WASTE DEPARTMENT  
ENGINEERING DIVISION

2021 SEWER RENEWALS BY CIPP LINING  
CONTRACT No.9

**RIVERTON AVENUE**  
MH AT TALBOT AVENUE TO  
1ST MH W OF TALBOT AVENUE

SHEET 47 OF 57

CITY DRAWING NUMBER

12722

PLOT DATE: 2021 04 16

BID OPPORTUNITY: 218-2021  
CONTRACT NUMBER: 9

FILE PATH: R:\DRAWINGS\SEWER\2021 RENEWALS\CIPP LINING\CONTRACT #9\Construction Dwg\  
FILE NAME: RIVERTON AVE.dwg