
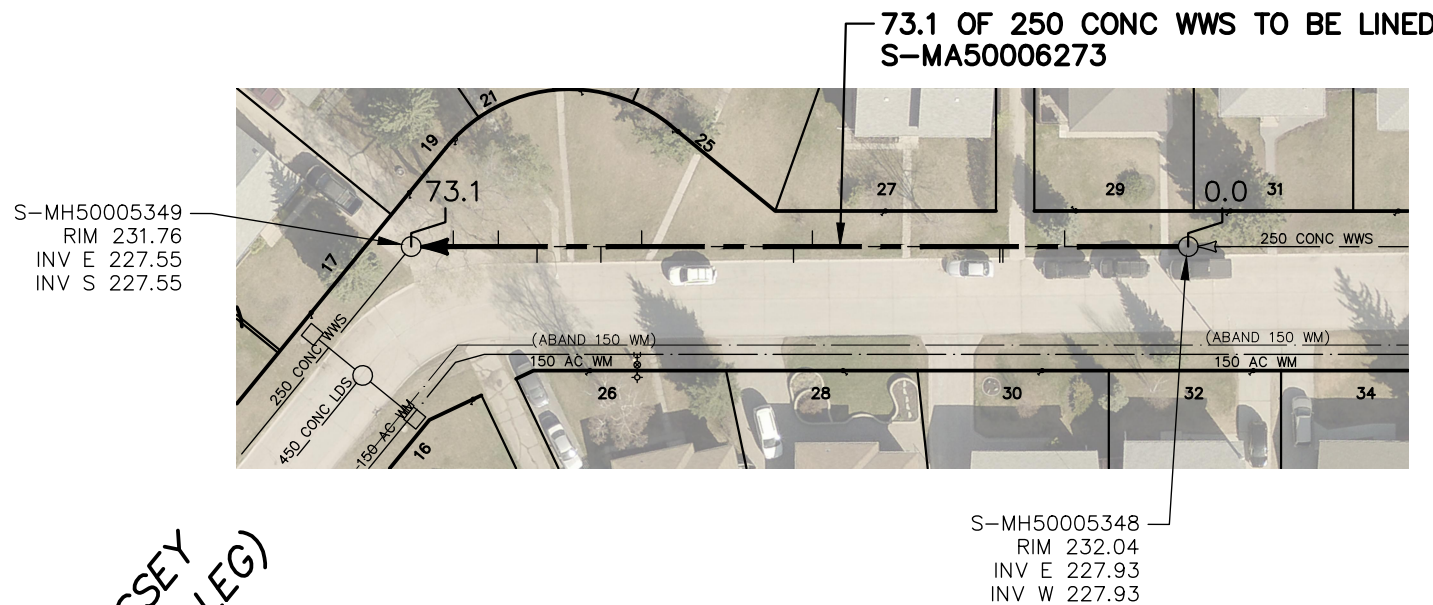


# VINCENT MASSEY BOULEVARD (N-LEG)

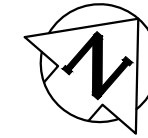

SEWER JUNCTION INFORMATION FROM SEWER VIDEO INSPECTION SEWER ID S-MA50006273		
DISTANCE FROM MH ID S-MH50005348		
DISTANCE	DIAMETER	CLOCK
11.8	150	2
17.7	150	10
18.0	150	10
35.9	150	3
37.7	150	11
52.2	150	3
56.1	150	10
62.2	150	10
65.9	150	1
70.2	150	1

VINCENT MASSEY  
BOULEVARD (W-LEG)

### WARNING

IF POWER EQUIPMENT OR EXPLOSIVES ARE TO BE USED FOR EXCAVATION ON THIS PROJECT THE CONTRACTOR MUST:


- 1) NOTIFY THE GAS COMPANY OF THE PROPOSED LOCATION OF EXCAVATION.
- 2) TAKE PRECAUTION TO AVOID DAMAGE TO GAS COMPANY INSTALLATIONS.

SEE PROVINCIAL REGULATION 210/72 FOR DETAILS

FOR INDEX SEE  
12674

### METRIC

WHOLE NUMBERS INDICATE MILLIMETRES  
DECIMALIZED NUMBERS INDICATE METRES

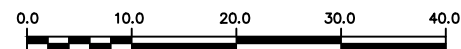

### LOCATION APPROVED UNDERGROUND STRUCTURES

SUPV. U/G STRUCTURES COMMITTEE DATE

#### NOTE:

LOCATION OF UNDERGROUND STRUCTURES AS SHOWN ARE BASED ON THE BEST INFORMATION AVAILABLE BUT NO GUARANTEE IS GIVEN THAT ALL EXISTING UTILITIES ARE SHOWN OR THAT THE GIVEN LOCATIONS ARE EXACT. CONFIRMATION OF EXISTENCE AND EXACT LOCATION OF ALL SERVICES MUST BE OBTAINED FROM THE INDIVIDUAL UTILITIES BEFORE PROCEEDING WITH CONSTRUCTION.

B.M. ELEV.			
NO.	REVISIONS	DATE	BY

DESIGNED BY	SC	CHECKED BY	SC
DRAWN BY	AJ	APPROVED BY	KZ
SCALE:		RELEASED FOR CONSTRUCTION	
HORIZONTAL	1:750	<b>K.ZUREK</b>	
VERTICAL		DATE	2021-04-16
PLOT DATE: 2021 04 16		DATE	

ENGINEER'S SEAL
ORIGINAL SIGNED BY <b>S.R.J. COURNOYER</b> 2021/04/16
CONSULTANT DRAWING NUMBER
-



## THE CITY OF WINNIPEG

WATER AND WASTE DEPARTMENT  
ENGINEERING DIVISION

2021 SEWER RENEWALS BY CIPP LINING  
CONTRACT No.9

**VINCENT MASSEY BOULEVARD (N-LEG)**  
1ST MH W OF VINCENT MASSEY BOULEVARD (E-LEG) TO  
MH AT VINCENT MASSEY BOULEVARD (W-LEG)

SHEET 55 OF 57  
CITY DRAWING NUMBER

12730