
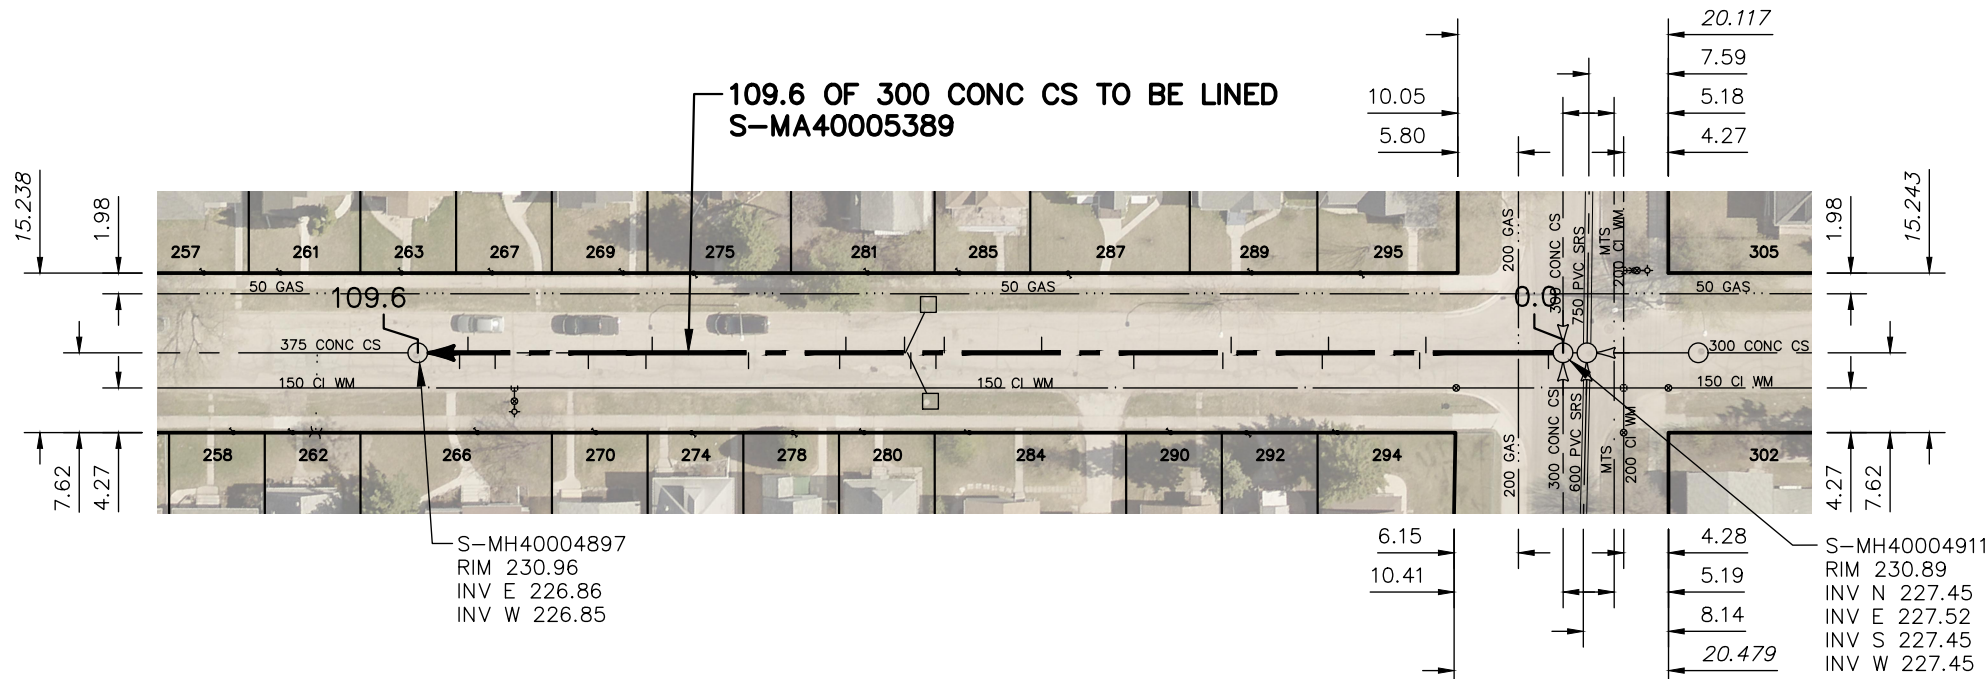


# WASHINGTON AVENUE

BRAZIER ST

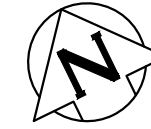

SEWER JUNCTION INFORMATION FROM SEWER VIDEO INSPECTION		
SEWER ID S-MA40005389		
DISTANCE FROM MH ID S-MH40004911		
DISTANCE	DIAMETER	CLOCK
1.4	150	12
13.1	150	2
13.7	150	11
22.4	150	1
23.0	150	11
31.7	150	1
32.5	150	11
41.0	150	11
49.8	150	1
59.1	150	1
59.9	150	10
62.3	150	11
62.9	150	2
68.5	150	1
69.1	150	11
77.8	150	11
87.0	150	2
87.6	150	10
93.1	150	10
102.0	150	11
104.6	150	2
105.4	150	11

## WARNING

IF POWER EQUIPMENT OR EXPLOSIVES ARE TO BE USED FOR EXCAVATION ON THIS PROJECT THE CONTRACTOR MUST:


- 1) NOTIFY THE GAS COMPANY OF THE PROPOSED LOCATION OF EXCAVATION.
- 2) TAKE PRECAUTION TO AVOID DAMAGE TO GAS COMPANY INSTALLATIONS.

SEE PROVINCIAL REGULATION 210/72 FOR DETAILS

FOR INDEX SEE 12674

## METRIC

WHOLE NUMBERS INDICATE MILLIMETRES  
DECIMALIZED NUMBERS INDICATE METRES

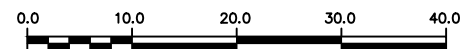

LOCATION APPROVED  
UNDERGROUND STRUCTURES

B.M.  
ELEV.

SUPV. U/G STRUCTURES COMMITTEE DATE

NOTE:

LOCATION OF UNDERGROUND STRUCTURES AS SHOWN ARE BASED ON THE BEST INFORMATION AVAILABLE BUT NO GUARANTEE IS GIVEN THAT ALL EXISTING UTILITIES ARE SHOWN OR THAT THE GIVEN LOCATIONS ARE EXACT. CONFIRMATION OF EXISTENCE AND EXACT LOCATION OF ALL SERVICES MUST BE OBTAINED FROM THE INDIVIDUAL UTILITIES BEFORE PROCEEDING WITH CONSTRUCTION.

NO.	REVISIONS	DATE	BY

DESIGNED BY	SC	CHECKED BY	SC
DRAWN BY	AJ	APPROVED BY	KZ
SCALE:		RELEASED FOR CONSTRUCTION	
HORIZONTAL	1:750	<b>K.ZUREK</b>	
VERTICAL		DATE	2021-04-16
DATE	2021 04 16	DATE	2021-04-16

ENGINEER'S SEAL

ORIGINAL  
SIGNED BY  
**S.R.J. COURNOYER**  
2021/04/16

CONSULTANT DRAWING NUMBER



**THE CITY OF WINNIPEG**  
WATER AND WASTE DEPARTMENT  
ENGINEERING DIVISION

2021 SEWER RENEWALS by CIPP LINING  
CONTRACT No.9

**WASHINGTON AVENUE**  
MH AT BRAZIER STREET TO  
1ST MH W OF BRAZIER STREET

SHEET 57 OF 57

CITY DRAWING NUMBER

12732

PLOT DATE: 2021 04 16

BID OPPORTUNITY: 218-2021  
CONTRACT NUMBER: 9

FILE PATH: R:\DRAWINGS\SEWER\2021 RENEWALS\CIPP LINING\CONTRACT #9\Construction Dwg\  
FILE NAME: WASHINGTON AVE.dwg