



QCA BUILDING ENVELOPE LIMITED  
 P.O. BOX 23119 RPO  
 MCGILLVARY BLVD, WINNIPEG, MB  
 CITY OF WINNIPEG  
 WINNIPEG, MANITOBA

KEYNOTE LEGEND:

REMOVE EXISTING ROOF DRAIN  
 - REPLACE WITH NEW

CAP SHEET TO BE CLAMPED IN  
 DRAIN ASSEMBLY

SEAL EDGE WITH MASTIC

MOD BIT REINFORCEMENT STRIP

MOD BIT CAP SHEET

MOD BIT CAP SHEET

CONTINUOUS SBS AVB  
 ADHERED TO DECK


DECK SHEATHING

EXISTING ROOF DECK

PIPE HANGER TO BE LOCATED  
 WITHIN 24" OF DRAIN BASIN

APPLY SPRAY FOAM AROUND ENTIRE DRAIN BASIN

EXISTING DRAIN PIPE TO BE CUT OFF  
 BELOW EXISTING ROOF DECK

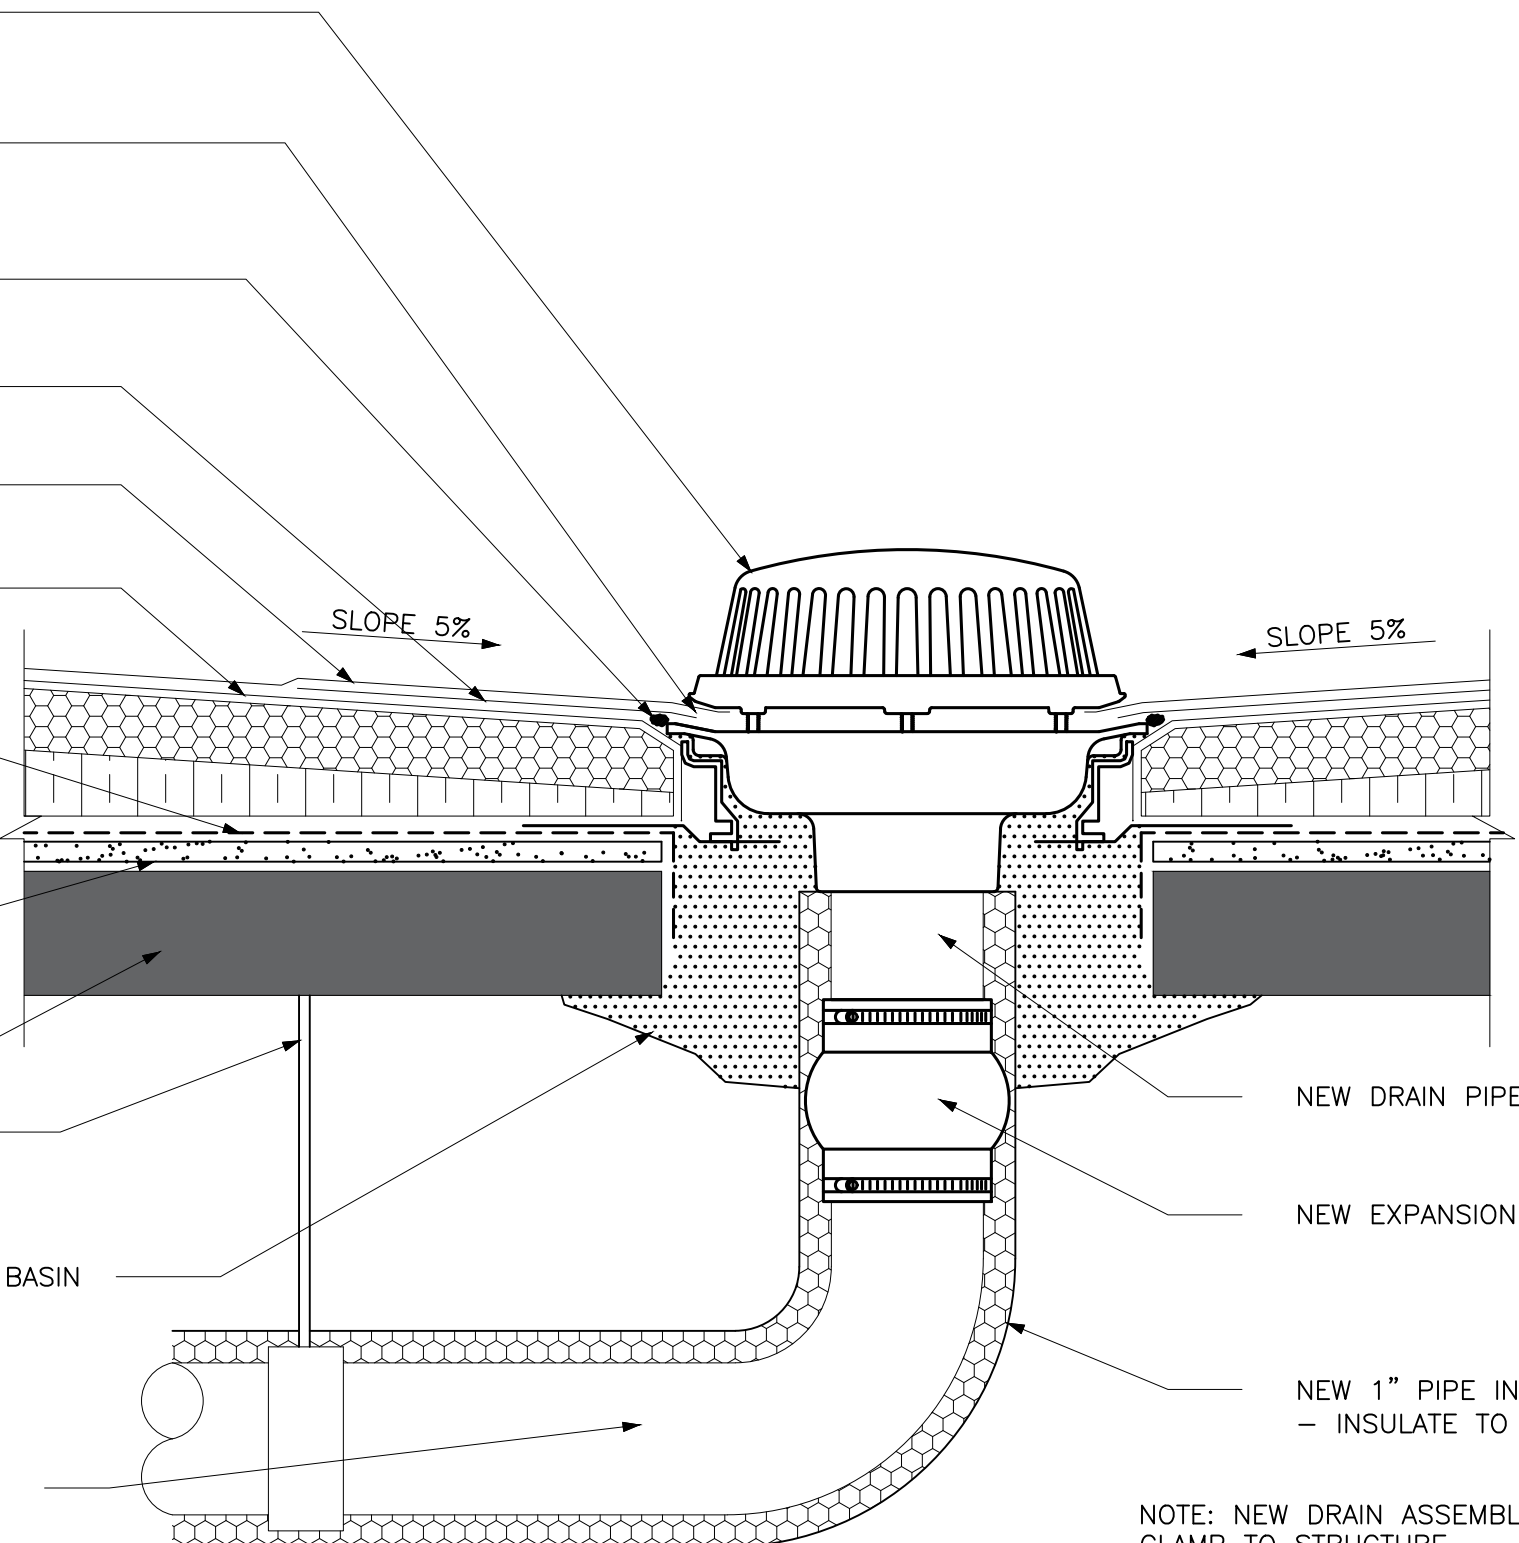

NOTE: NEW DRAIN ASSEMBLY TO FLOAT - DO NOT CLAMP TO STRUCTURE

1 DRAIN  
 A3 SCALE: NTS

THIS DRAWING MUST NOT BE SCALED. THE CONTRACTOR SHALL VERIFY ALL DIMENSIONS AND OTHER SITE CONDITIONS ON SITE PRIOR TO THE COMMENCEMENT OF WORK. DISCREPANCIES, ERRORS, OR OMISSIONS ARE TO BE REPORTED TO QCA BUILDING ENVELOPE LIMITED PRIOR TO PROCEEDING WITH WORK.

PROJECT NAME:		PARTIAL ROOF REPLACEMENT AT FORT ROUGE LEISURE CENTRE	
ADDRESS:		625 OSBORNE STREET, WINNIPEG, MB	
DRAWING:		305-2021_DRAWING_DRAIN_A3-RO	
DATE:	2020 03 12	DRAWN BY:	BH
PROJECT NUMBER:	305-2021	REVISION:	RO
SCALE:	AS NOTED	SHEET NO.:	A3