


**SPORTS STANDARD COURT  
ASPHALT TENNIS AREA  
WITH PICKLEBALL LINES**

**SCD-340**

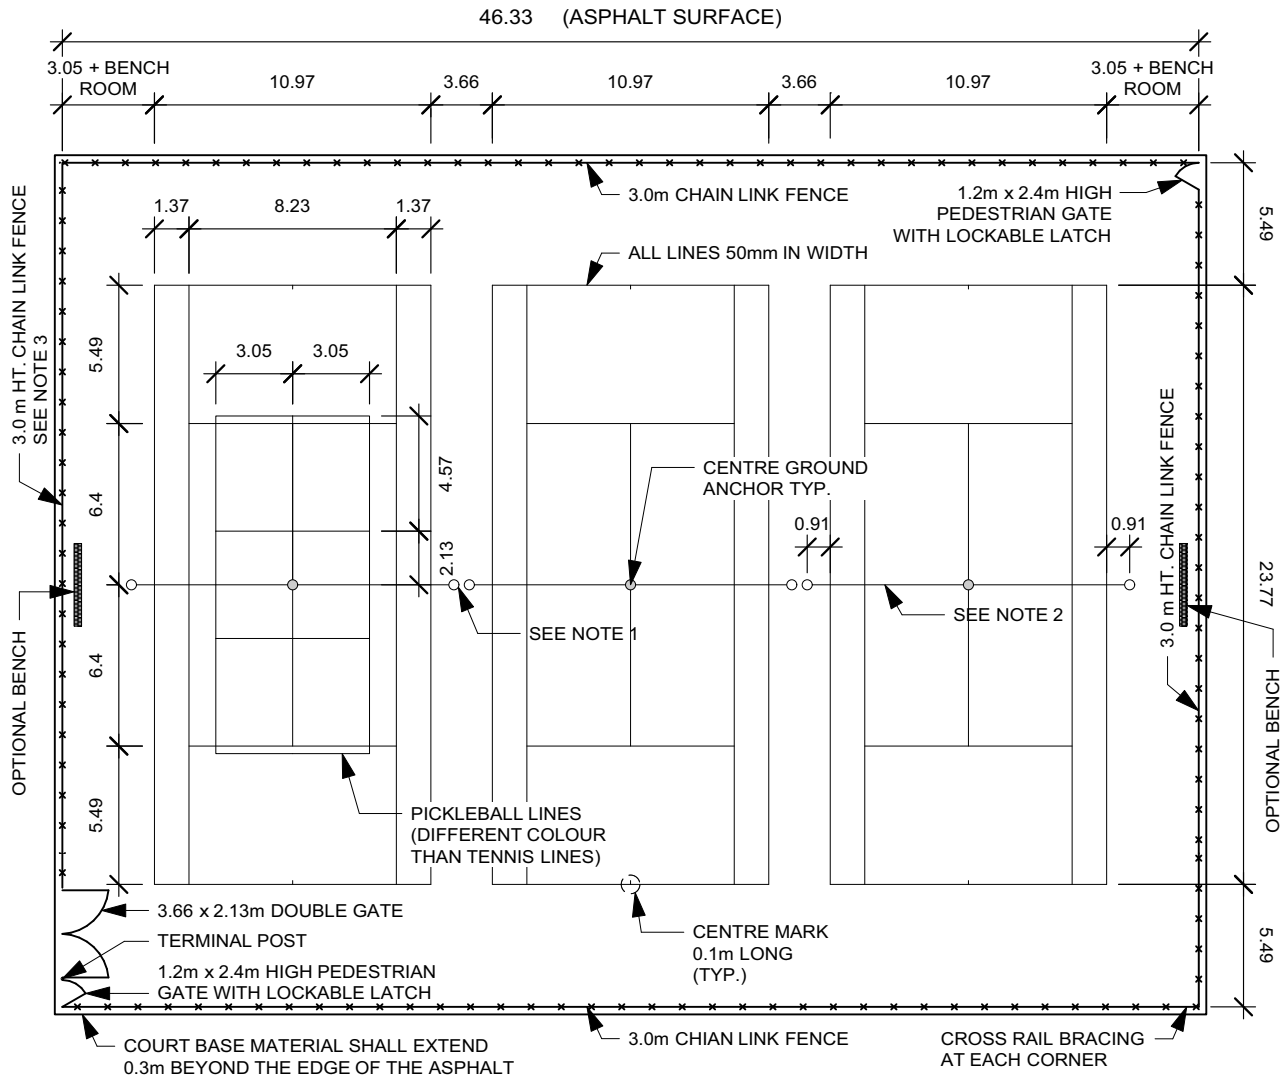

**NOTES:**

1. Concrete piles for tennis net posts shall be supplied and installed as per SCD 327 except that the tennis net posts shall be set directly into the pile to a minimum depth of 750mm ensuring that the post is plumb and set at the height specified for tennis play in Note 2.
2. The top of the cord or metal cable of tennis net shall be attached to each post at a height of 1.07 metres above the finished surface. The height of the net in the centre of the court shall be 0.914 metres above the finished surface. The net shall be extended fully so that it completely fills the space between the two posts. Tennis nets shall not be secured to posts until 5 days after the posts were set in the concrete piles.
3. Fence shall be installed 0.3m offset inside the edge of the asphalt. Asphalt surface shall be cored out a diameter larger than the specified fence post prior to installation of the post. Cored area shall be patched using hot mix asphalt following fence installation.
4. Dimensions based on International Tennis Federation's recommendation for recreation tennis facility. Dimensions on sidelines and between courts can be smaller if required because of lack of space.
5. All lines must be 50mm wide (neutral zones excluded). End lines and side lines shall be a minimum of 50mm.
6. Supplied and installed in accordance with this detail to CW3550.

Revision:

DATE: Dec 09, 2019  
SCALE: N.T.S.  
DRAWN BY: GZ

The City of Winnipeg  
Planning, Property and Development Department  
Planning and Land Use Division  
Unit 15 - 30 Fort Street, Winnipeg, MB, R3C 4X5

