


Proposed Tree (BY OTHERS)

FAITH ACADEMY  
ELEMENTARY



EXISTING MONUMENT TO BE MOVED

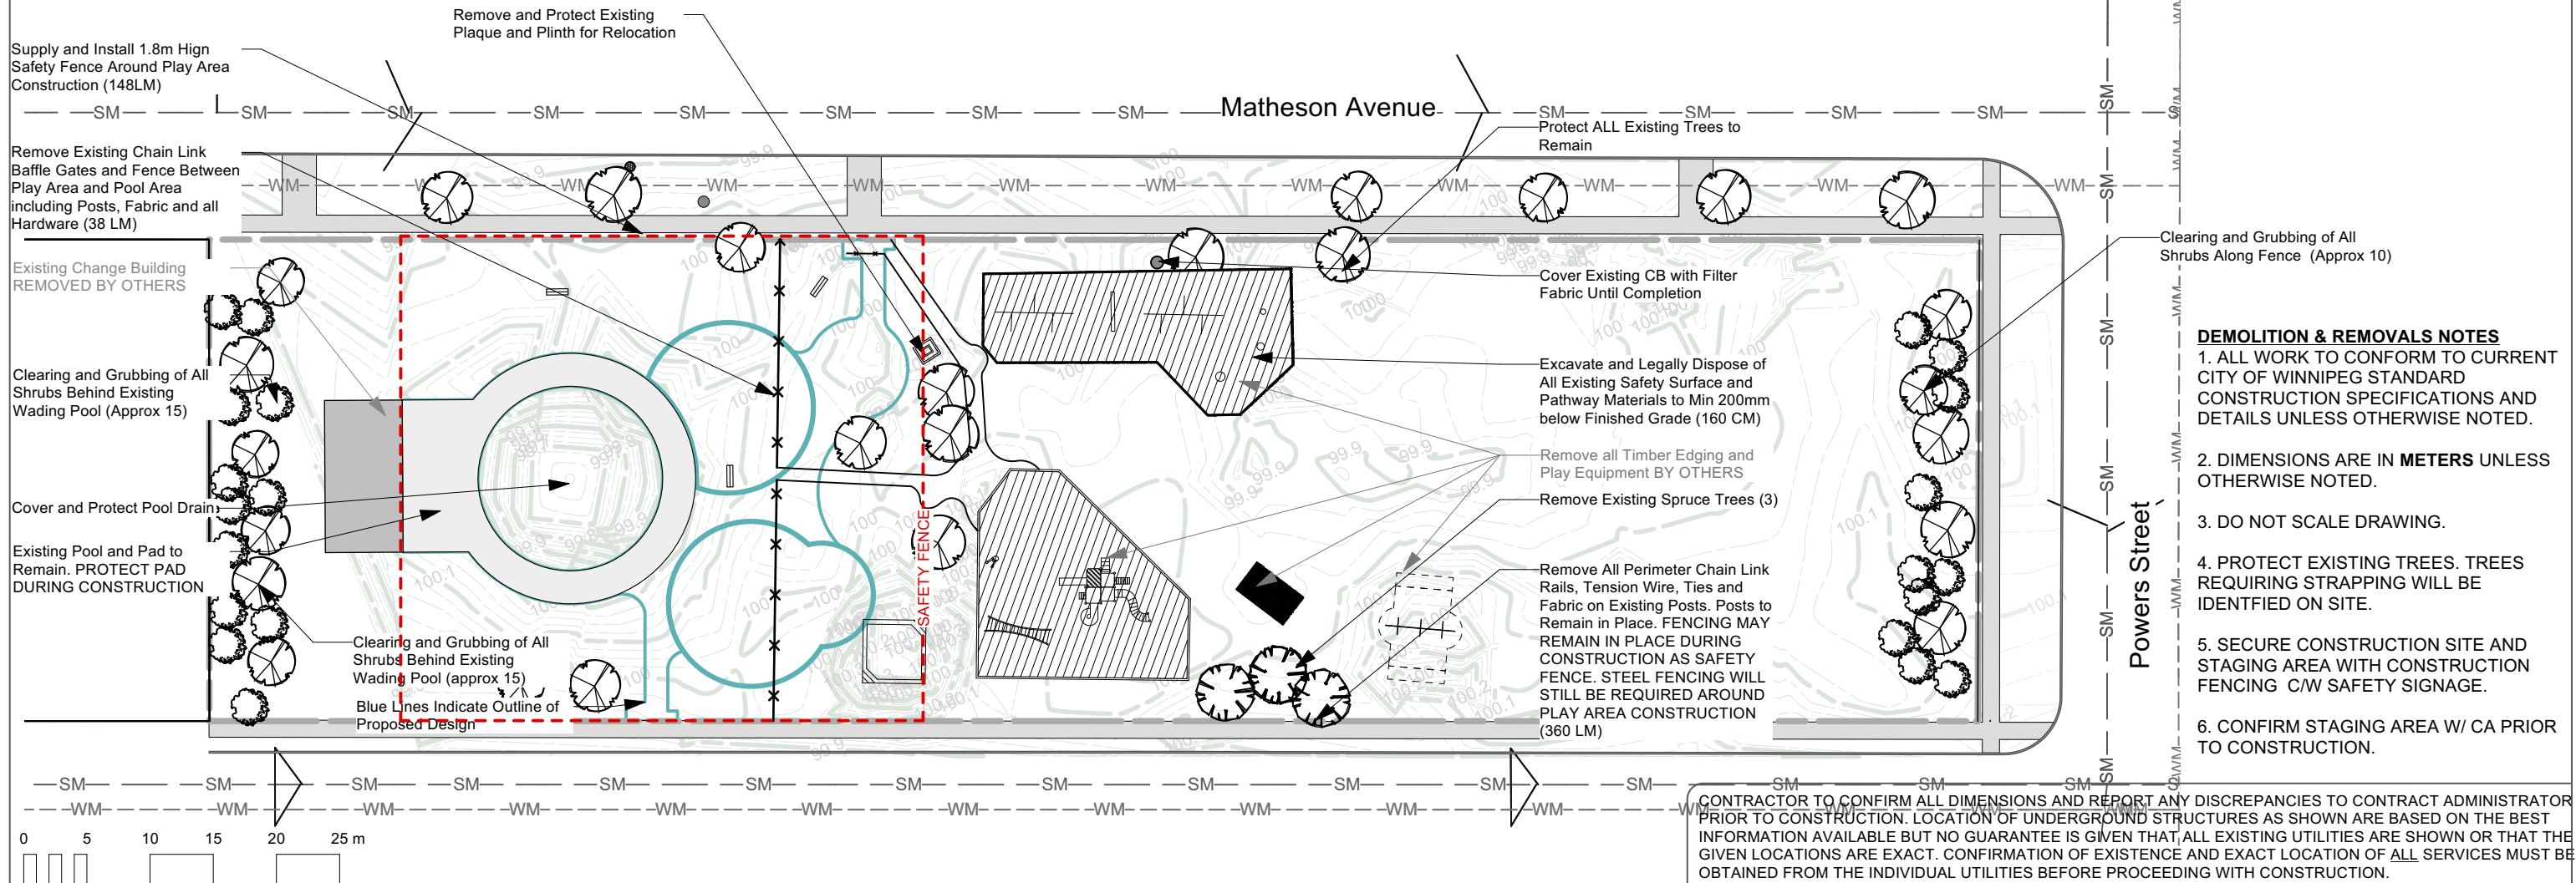

- DEMOLITION & REMOVALS NOTES**
1. ALL WORK TO CONFORM TO CURRENT CITY OF WINNIPEG STANDARD CONSTRUCTION SPECIFICATIONS AND DETAILS UNLESS OTHERWISE NOTED.
  2. DIMENSIONS ARE IN METERS UNLESS OTHERWISE NOTED.
  3. DO NOT SCALE DRAWING.
  4. PROTECT EXISTING TREES. TREES REQUIRING STRAPPING WILL BE IDENTIFIED ON SITE.
  5. SECURE CONSTRUCTION SITE AND STAGING AREA WITH CONSTRUCTION FENCING C/W SAFETY SIGNAGE.
  6. CONFIRM STAGING AREA W/ CA PRIOR TO CONSTRUCTION.



THE CITY OF WINNIPEG  
Planning, Property and Development Department  
Planning and Land Use Division  
Unit 15 - 30 Fort Street, Winnipeg, MB, (R3C 4X5)

DESIGNED BY

CHECKED BY

DRAWN BY

IM

APPROVED BY

MANAGER,  
PARK AND OPEN SPACES

DATE

HORIZ. SCALE

1:500

VERT. SCALE

DATE

March 2021

MANAGER,  
PLANNING AND LAND USE DIVISION

DATE

DRAWING TITLE

Clara Hughes Park  
Playground Redevelopment  
Existing Conditions and Removals

SITE ADDRESS 400 Matheson Avenue

DRAWING NO.

C.21- 1

BID OPPORTUNITY NO.  
310-2021