



**1** Elevated Entry to Play Structure  
Scale: 1:25

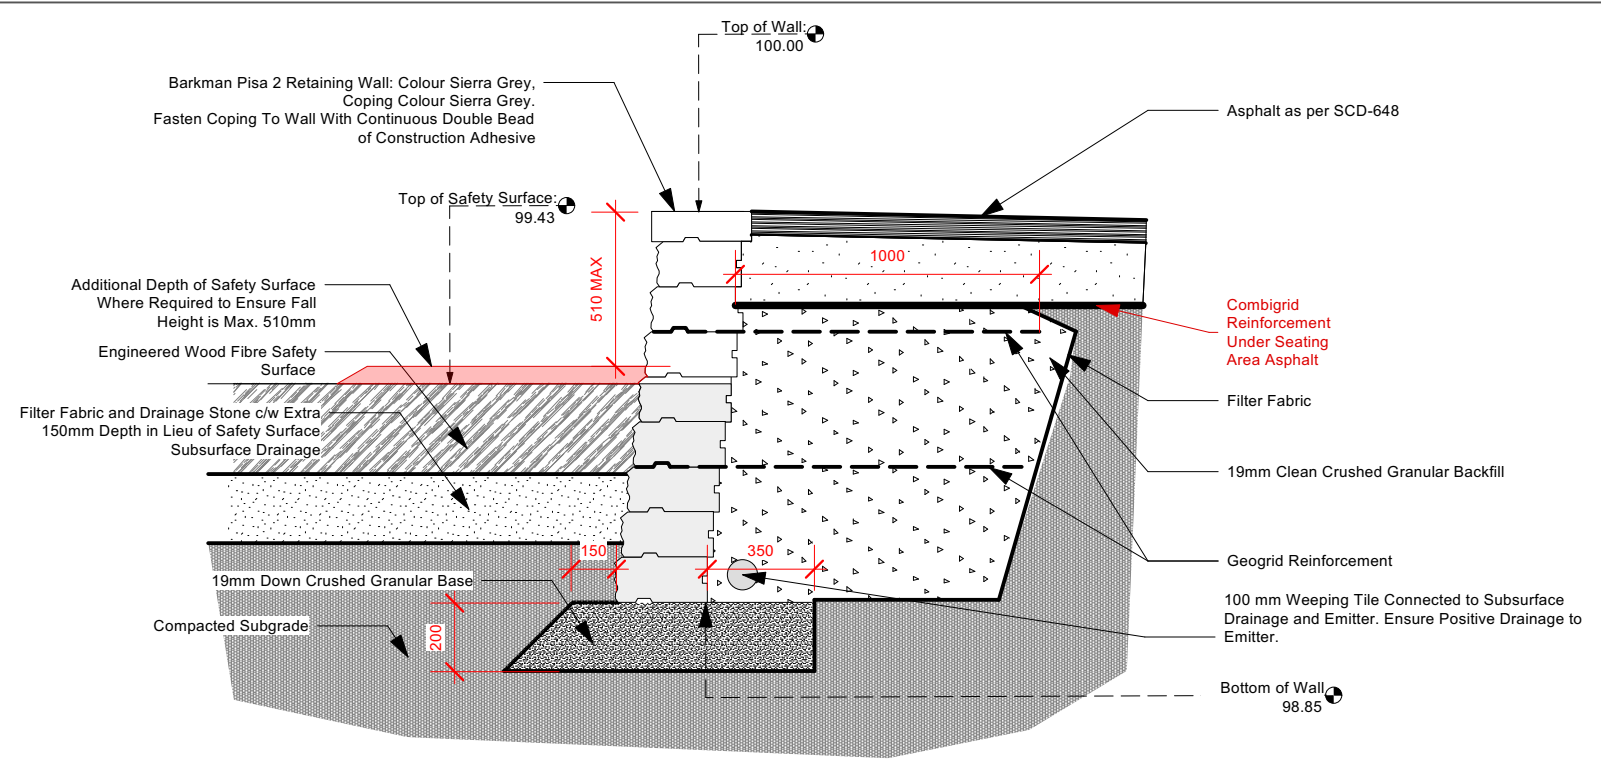

**3** Precast Concrete Block Retaining Wall Against Asphalt  
Scale: 1:25

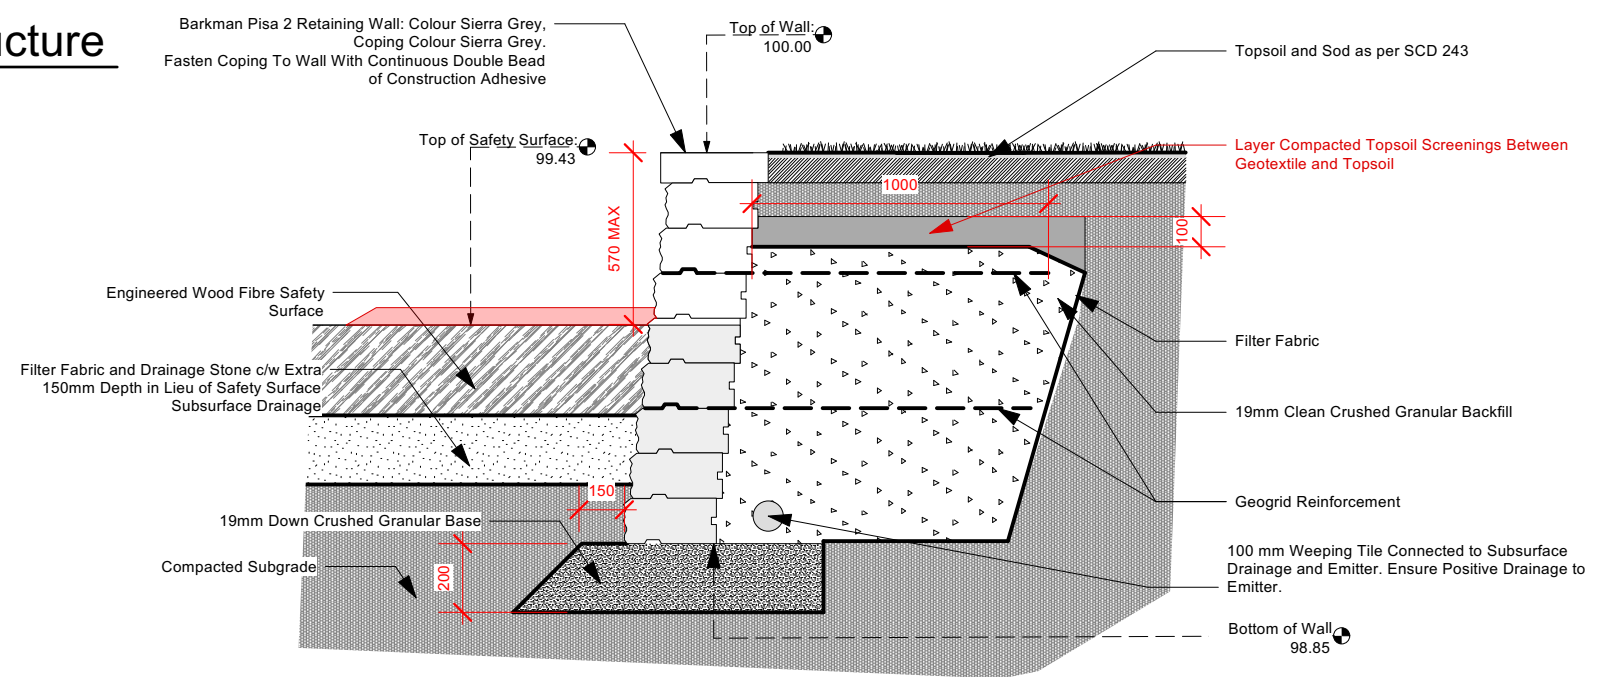

**2** Precast Concrete Block Retaining Wall Against Sod  
Scale: 1:25

CONTRACTOR TO CONFIRM ALL DIMENSIONS AND REPORT ANY DISCREPANCIES TO CONTRACT ADMINISTRATOR PRIOR TO CONSTRUCTION. LOCATION OF UNDERGROUND STRUCTURES AS SHOWN ARE BASED ON THE BEST INFORMATION AVAILABLE BUT NO GUARANTEE IS GIVEN THAT ALL EXISTING UTILITIES ARE SHOWN OR THAT THE GIVEN LOCATIONS ARE EXACT. CONFIRMATION OF EXISTENCE AND EXACT LOCATION OF ALL SERVICES MUST BE OBTAINED FROM THE INDIVIDUAL UTILITIES BEFORE PROCEEDING WITH CONSTRUCTION.

THE CITY OF WINNIPEG  
Planning, Property and Development Department  
Planning and Land Use Division  
Unit 15 - 30 Fort Street, Winnipeg, MB, (R3C 4X5)

DESIGNED BY	IM	CHECKED BY	
DRAWN BY	IM	APPROVED BY	
HORIZ. SCALE	1:25	MANAGER, PARK AND OPEN SPACES	DATE
VERT. SCALE			
DATE	Jan 2021	MANAGER, PLANNING AND LAND USE DIVISION	DATE

DRAWING TITLE	DRAWING NO.
<b>Bernadine Stradford Park Playground Redevelopment Details</b>	<b>B.58-D5</b>
SITE ADDRESS 10 Stradford St	BID OPPORTUNITY NO. <b>61-2021</b>