



**APPENDIX B**

**FIGURES OF PROPOSED PRIVATE PROPERTY  
AUTHORIZATION EXTENTS**

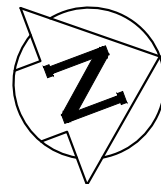

**PROPERTY LIMITS DELINEATION**

DELINEATION OF PROPERTY LIMITS AS SHOWN ON THIS DWG DOES NOT REPRESENT A "LEGAL SURVEY". KGS GROUP MAKES NO REPRESENTATION OR WARRANTY AS TO THE ACCURACY OF PROPERTY LIMITS DELINEATED ON THIS DWG, NOR ON THE DIMENSIONAL ACCURACY OF DWG FEATURES RELATIVE TO THOSE PROPERTY LIMITS.

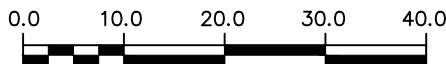

**METRIC**  
WHOLE NUMBERS INDICATE MILLIMETRES  
DECIMALIZED NUMBERS INDICATE METRES



DESIGNED BY	NGV	CHECKED BY	-
DRAWN BY	GEL	APPROVED BY	-
DRAWING SCALE	1:750	DRAWING DATE	2021 04 01
ISSUED FOR		2021.--	-
NO.	REVISIONS	DATE	BY





**THE CITY OF WINNIPEG**  
WATER AND WASTE DEPARTMENT  
ENGINEERING DIVISION

**2021 - 2022 OUTFALL PROGRAM RENEWAL AND REHABILITATION**  
**WELLINGTON CRESCENT**  
**OUTFALL S-MA60007249**  
**APPROXIMATE PRIVATE PROPERTY AUTHORIZATION EXTENTS**

REFERENCE SPEC. NO.

DRAWING NUMBER  
**FIGURE 6**

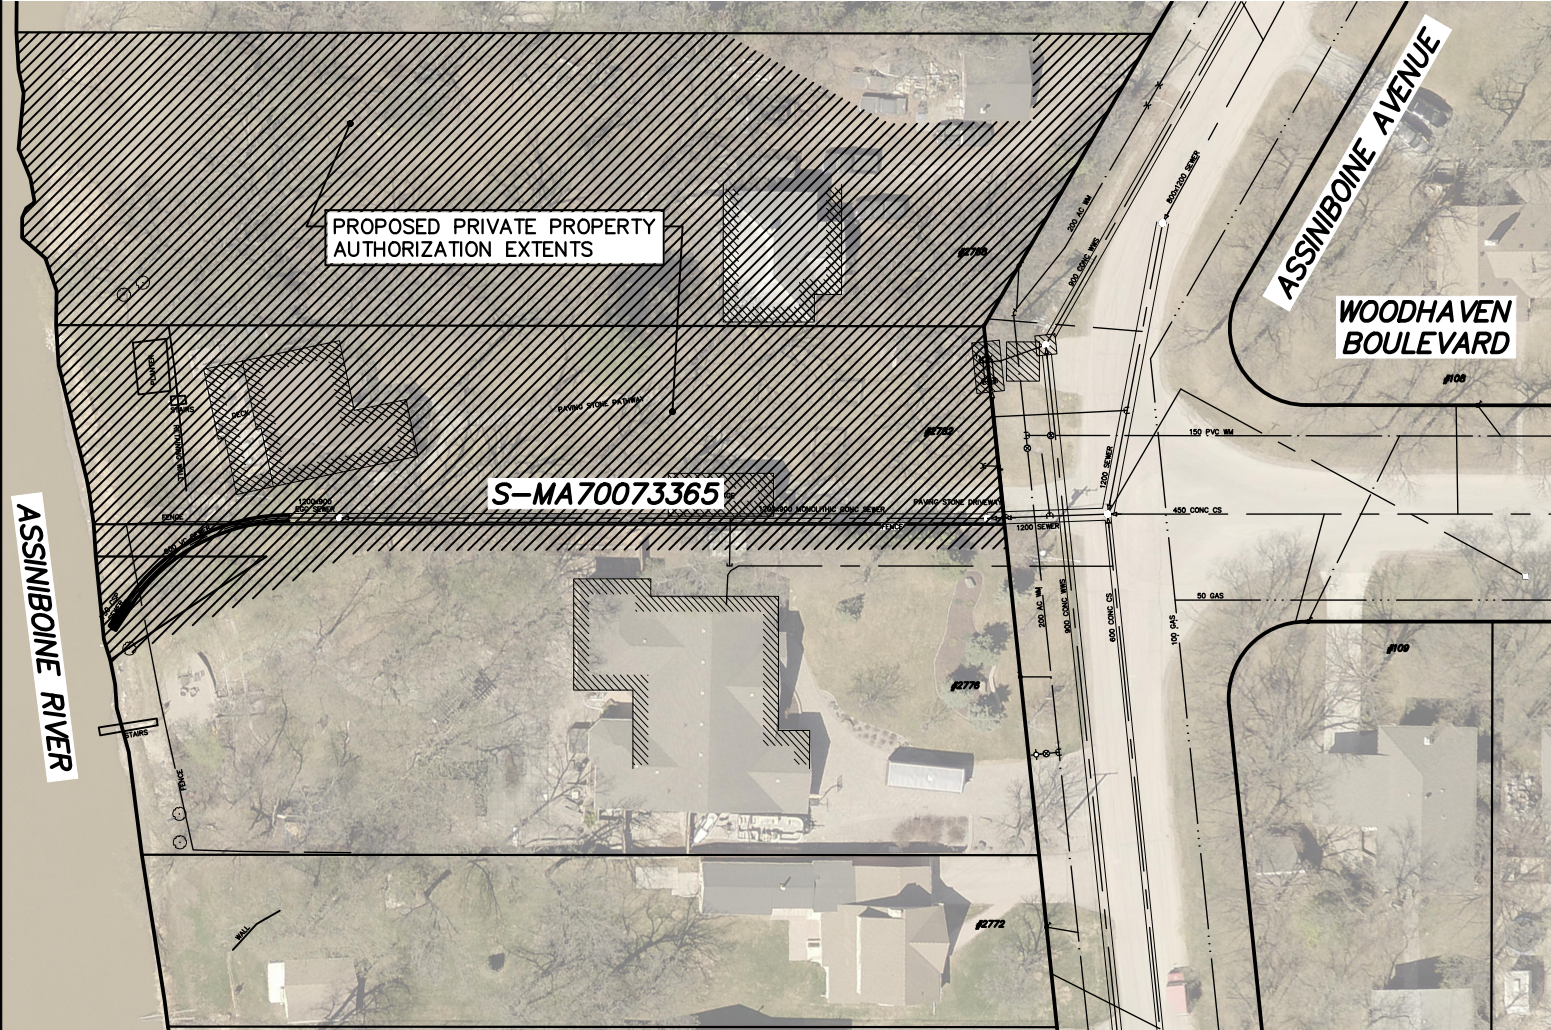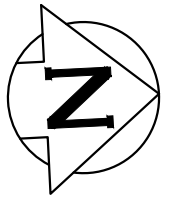

**PROPERTY LIMITS DELINEATION**

DELINEATION OF PROPERTY LIMITS AS SHOWN ON THIS DWG DOES NOT REPRESENT A "LEGAL SURVEY". KGS GROUP MAKES NO REPRESENTATION OR WARRANTY AS TO THE ACCURACY OF PROPERTY LIMITS DELINEATED ON THIS DWG, NOR ON THE DIMENSIONAL ACCURACY OF DWG FEATURES RELATIVE TO THOSE PROPERTY LIMITS.



**METRIC**  
WHOLE NUMBERS INDICATE MILLIMETRES  
DECIMALIZED NUMBERS INDICATE METRES





DESIGNED BY	NGV	CHECKED BY	-
DRAWN BY	GEL	APPROVED BY	-
DRAWING SCALE	1:750	DRAWING DATE	2021 04 01
-	ISSUED FOR	2021.-.-	-
NO.	REVISIONS	DATE	BY



**THE CITY OF WINNIPEG**  
WATER AND WASTE DEPARTMENT  
ENGINEERING DIVISION


**2021 - 2022 OUTFALL PROGRAM RENEWAL AND REHABILITATION**  
**2782 ASSINIBOINE AVENUE**  
**OUTFALL S-MA70073365**  
**APPROXIMATE PRIVATE PROPERTY AUTHORIZATION EXTENTS**

REFERENCE SPEC. NO.	DRAWING NUMBER
-	<b>FIGURE 7</b>

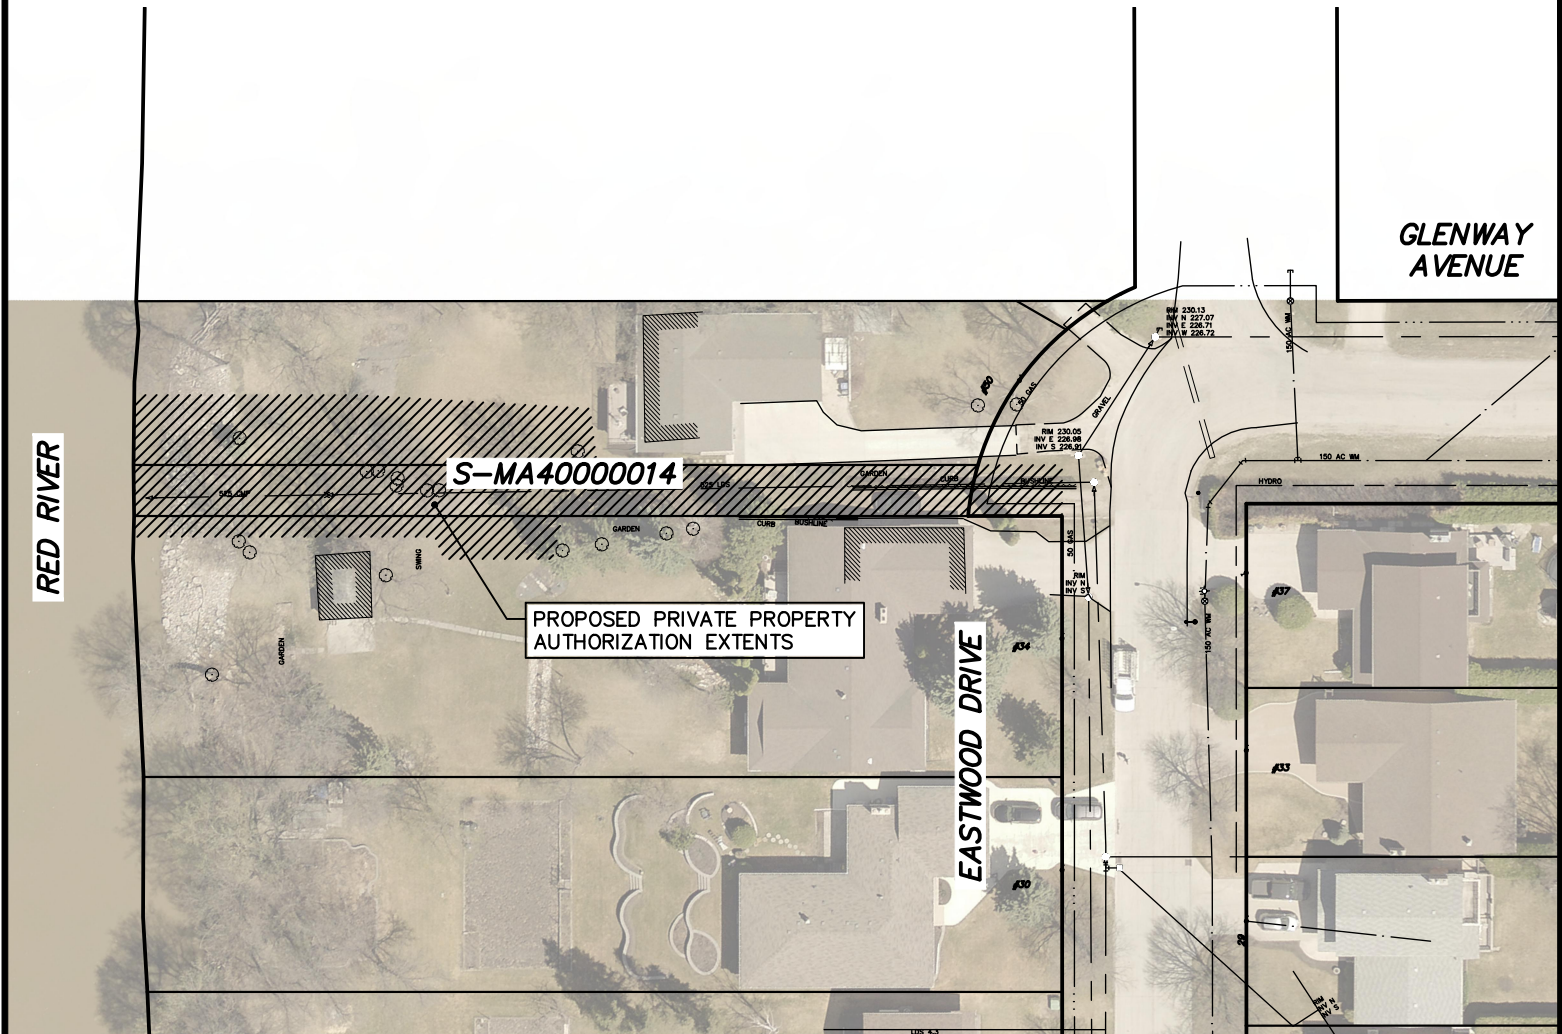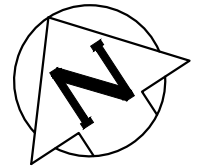

**PROPERTY LIMITS DELINEATION**

DELINEATION OF PROPERTY LIMITS AS SHOWN ON THIS DWG DOES NOT REPRESENT A "LEGAL SURVEY". KGS GROUP MAKES NO REPRESENTATION OR WARRANTY AS TO THE ACCURACY OF PROPERTY LIMITS DELINEATED ON THIS DWG, NOR ON THE DIMENSIONAL ACCURACY OF DWG FEATURES RELATIVE TO THOSE PROPERTY LIMITS.

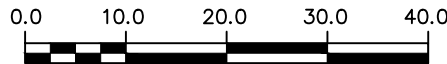


**METRIC**

WHOLE NUMBERS INDICATE MILLIMETRES  
DECIMALIZED NUMBERS INDICATE METRES





DESIGNED BY	NGV	CHECKED BY	-
DRAWN BY	GEL	APPROVED BY	-
DRAWING SCALE	1:750	DRAWING DATE	2021 04 01
-	ISSUED FOR	2021.-.-	-
NO.	REVISIONS	DATE	BY



**THE CITY OF WINNIPEG**  
**WATER AND WASTE DEPARTMENT**  
**ENGINEERING DIVISION**

**2021 - 2022 OUTFALL PROGRAM RENEWAL AND REHABILITATION**  
**50 EASTWOOD DRIVE**  
**OUTFALL S-MA40000014**  
**APPROXIMATE PRIVATE PROPERTY AUTHORIZATION EXTENTS**

REFERENCE SPEC. NO.	DRAWING NUMBER
-	<b>FIGURE 8</b>

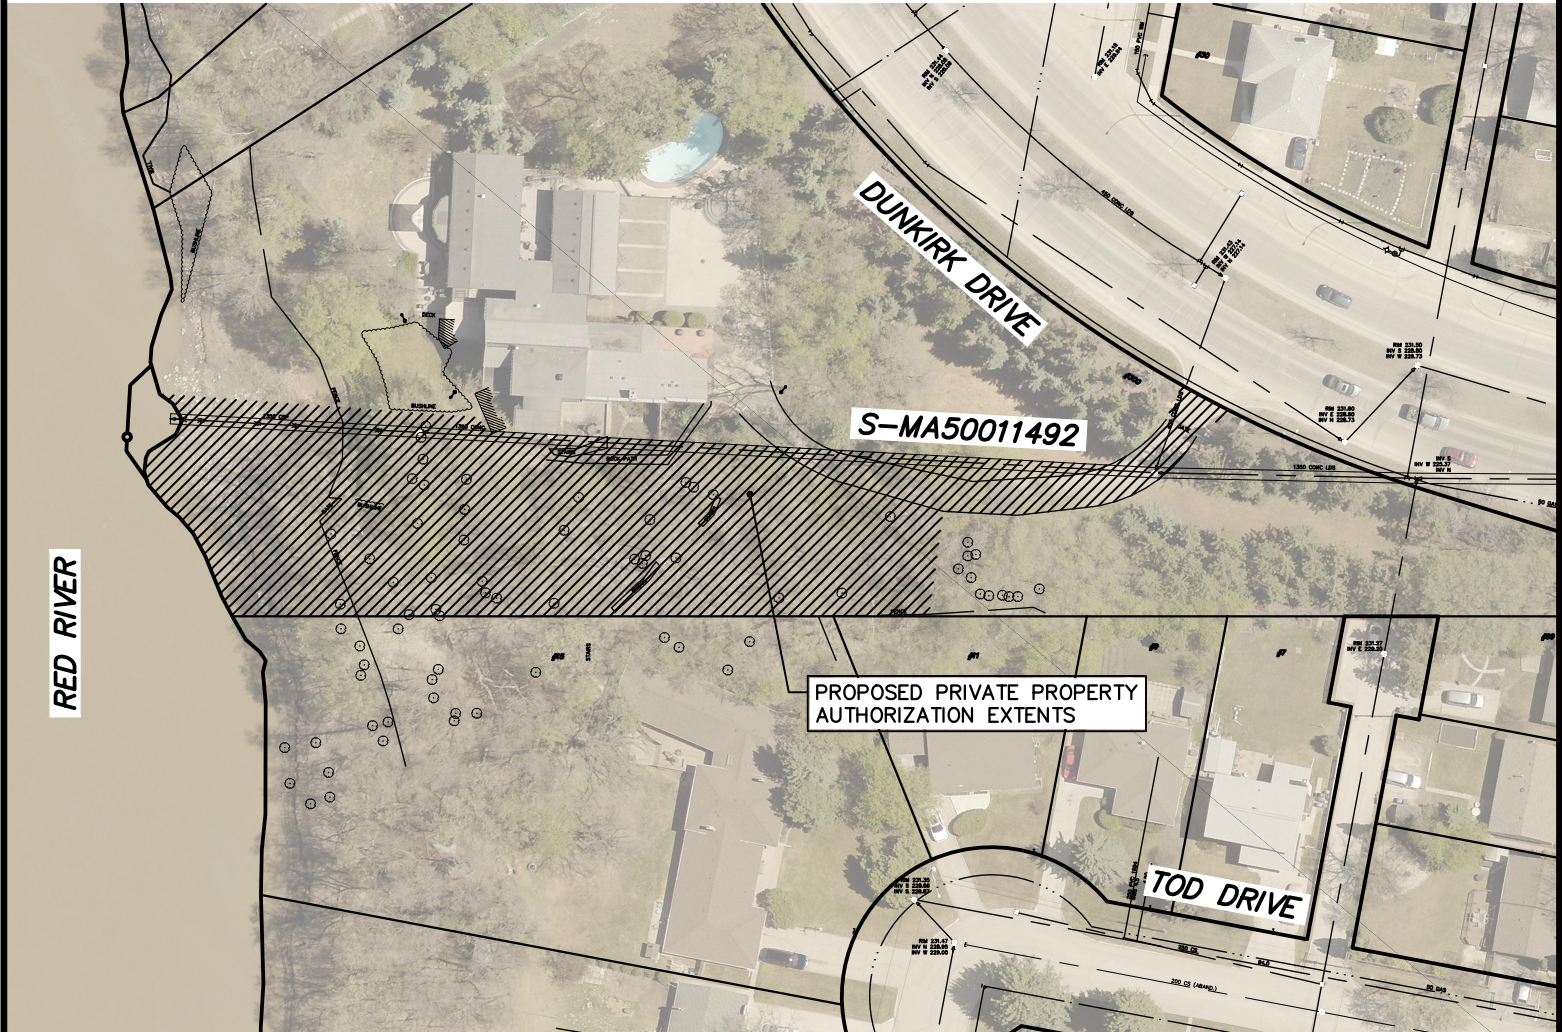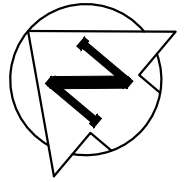

**PROPERTY LIMITS DELINEATION**


DELINEATION OF PROPERTY LIMITS AS SHOWN ON THIS DWG DOES NOT REPRESENT A "LEGAL SURVEY". KGS GROUP MAKES NO REPRESENTATION OR WARRANTY AS TO THE ACCURACY OF PROPERTY LIMITS DELINEATED ON THIS DWG, NOR ON THE DIMENSIONAL ACCURACY OF DWG FEATURES RELATIVE TO THOSE PROPERTY LIMITS.



**METRIC**  
 WHOLE NUMBERS INDICATE MILLIMETRES  
 DECIMALIZED NUMBERS INDICATE METRES





DESIGNED BY	NGV	CHECKED BY	-
DRAWN BY	GEL	APPROVED BY	-
DRAWING SCALE	1:1000	DRAWING DATE	2021 04 01
ISSUED FOR		2021.--	-
NO.	REVISIONS	DATE	BY


**THE CITY OF WINNIPEG**  
**WATER AND WASTE DEPARTMENT**  
**ENGINEERING DIVISION**

**2021 - 2022 OUTFALL PROGRAM RENEWAL AND REHABILITATION**  
**300 DUNKIRK DRIVE**  
**OUTFALL S-MA50011492**  
**APPROXIMATE PRIVATE PROPERTY AUTHORIZATION EXTENTS**

REFERENCE SPEC. NO.	DRAWING NUMBER
-	<b>FIGURE 9</b>

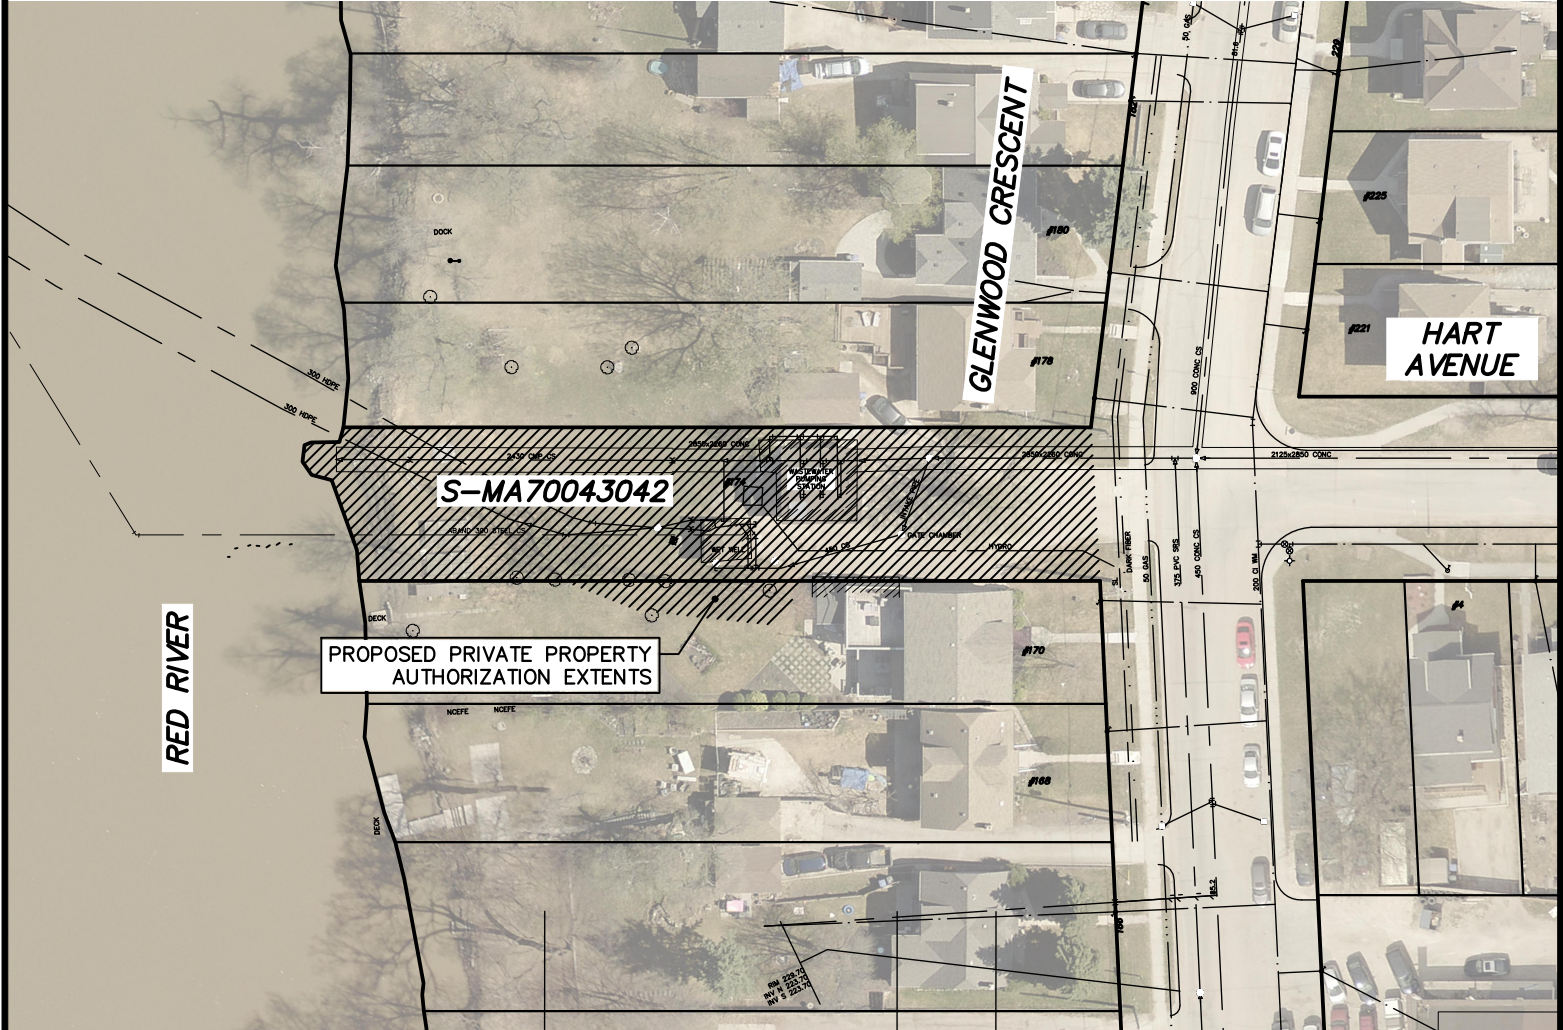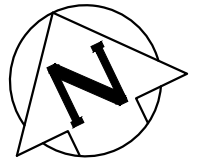

**PROPERTY LIMITS DELINEATION**


DELINEATION OF PROPERTY LIMITS AS SHOWN ON THIS DWG DOES NOT REPRESENT A "LEGAL SURVEY". KGS GROUP MAKES NO REPRESENTATION OR WARRANTY AS TO THE ACCURACY OF PROPERTY LIMITS DELINEATED ON THIS DWG, NOR ON THE DIMENSIONAL ACCURACY OF DWG FEATURES RELATIVE TO THOSE PROPERTY LIMITS.



**METRIC**  
WHOLE NUMBERS INDICATE MILLIMETRES  
DECIMALIZED NUMBERS INDICATE METRES





DESIGNED BY	NGV	CHECKED BY	-
DRAWN BY	GEL	APPROVED BY	-
DRAWING SCALE	1:750	DRAWING DATE	2021 04 01


**THE CITY OF WINNIPEG**  
**WATER AND WASTE DEPARTMENT**  
**ENGINEERING DIVISION**

**2021 - 2022 OUTFALL PROGRAM RENEWAL AND REHABILITATION**  
**1 HART AVENUE**  
**OUTFALL S-MA70043042**  
**APPROXIMATE PRIVATE PROPERTY AUTHORIZATION EXTENTS**

ISSUED FOR	2021.-.-	DATE	BY
NO.	REVISIONS	DATE	BY

REFERENCE SPEC. NO.	DRAWING NUMBER
-	<b>FIGURE 10</b>

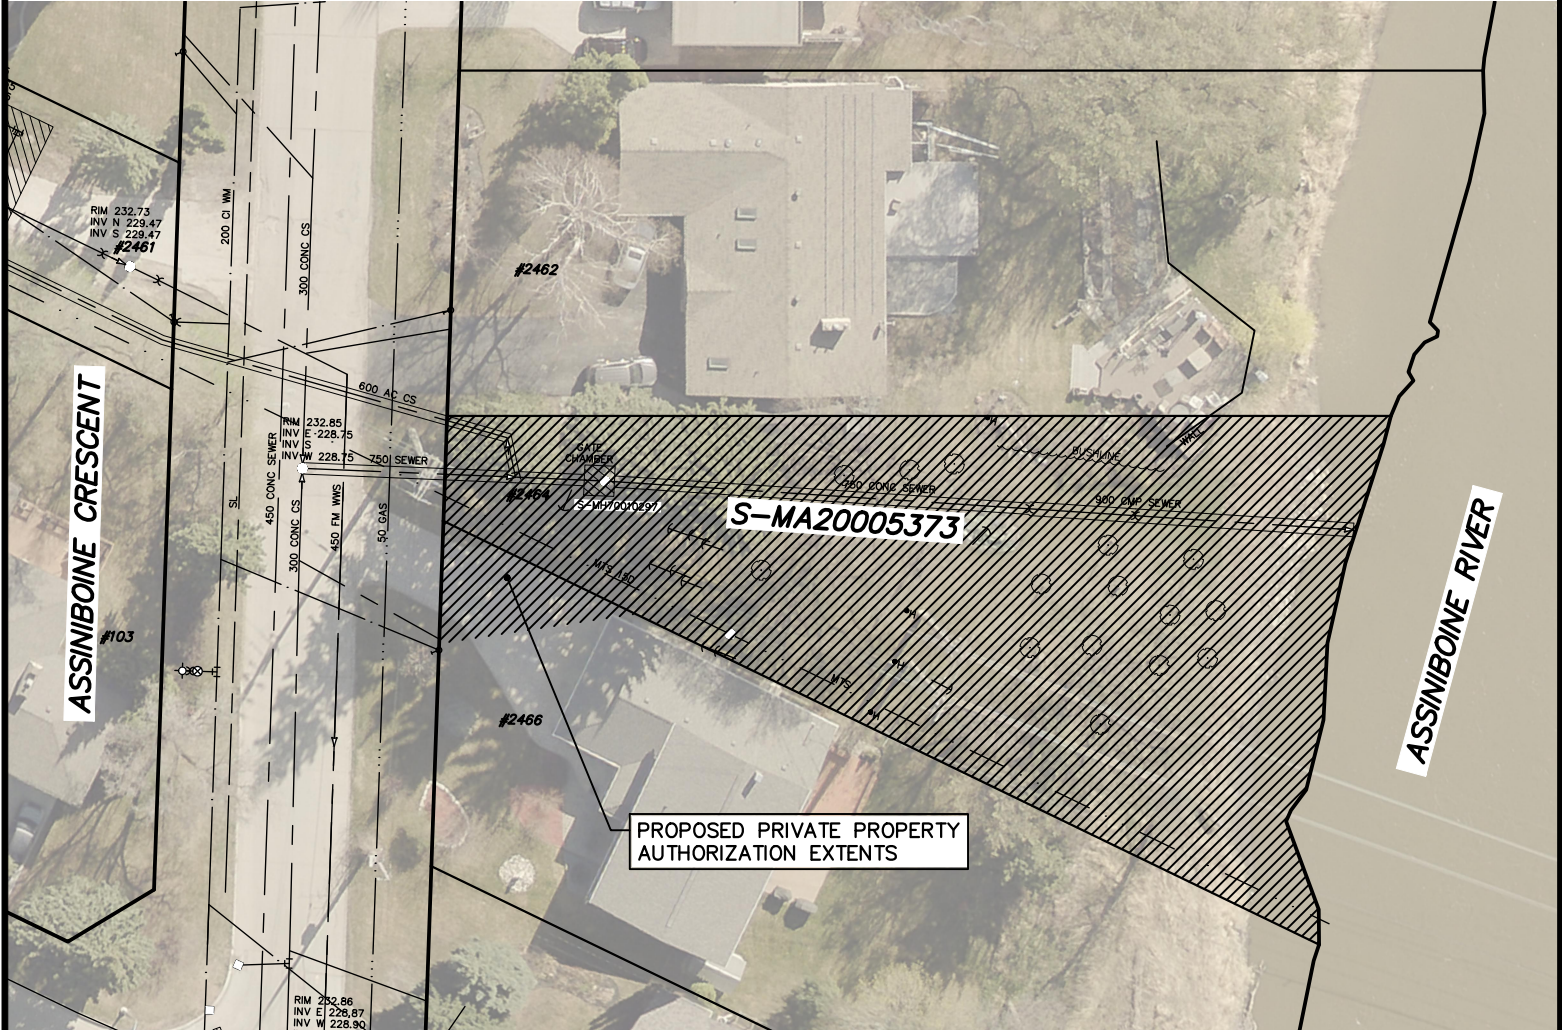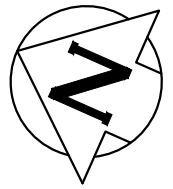

**PROPERTY LIMITS DELINEATION**


DELINEATION OF PROPERTY LIMITS AS SHOWN ON THIS DWG DOES NOT REPRESENT A "LEGAL SURVEY". KGS GROUP MAKES NO REPRESENTATION OR WARRANTY AS TO THE ACCURACY OF PROPERTY LIMITS DELINEATED ON THIS DWG, NOR ON THE DIMENSIONAL ACCURACY OF DWG FEATURES RELATIVE TO THOSE PROPERTY LIMITS.



**METRIC**  
WHOLE NUMBERS INDICATE MILLIMETRES  
DECIMALIZED NUMBERS INDICATE METRES




DESIGNED BY	NGV	CHECKED BY	-
DRAWN BY	GEL	APPROVED BY	-
DRAWING SCALE	1:500	DRAWING DATE	2021 04 01


**THE CITY OF WINNIPEG**  
**WATER AND WASTE DEPARTMENT**  
**ENGINEERING DIVISION**

**2021 - 2022 OUTFALL PROGRAM RENEWAL AND REHABILITATION**  
**2464 ASSINIBOINE CRESCENT**  
**OUTFALL S-MA20005373**  
**APPROXIMATE PRIVATE PROPERTY AUTHORIZATION EXTENTS**

ISSUED FOR	2021.-.-	DATE	BY
NO.	REVISIONS	DATE	BY

REFERENCE SPEC. NO.	DRAWING NUMBER
-	<b>FIGURE 12</b>

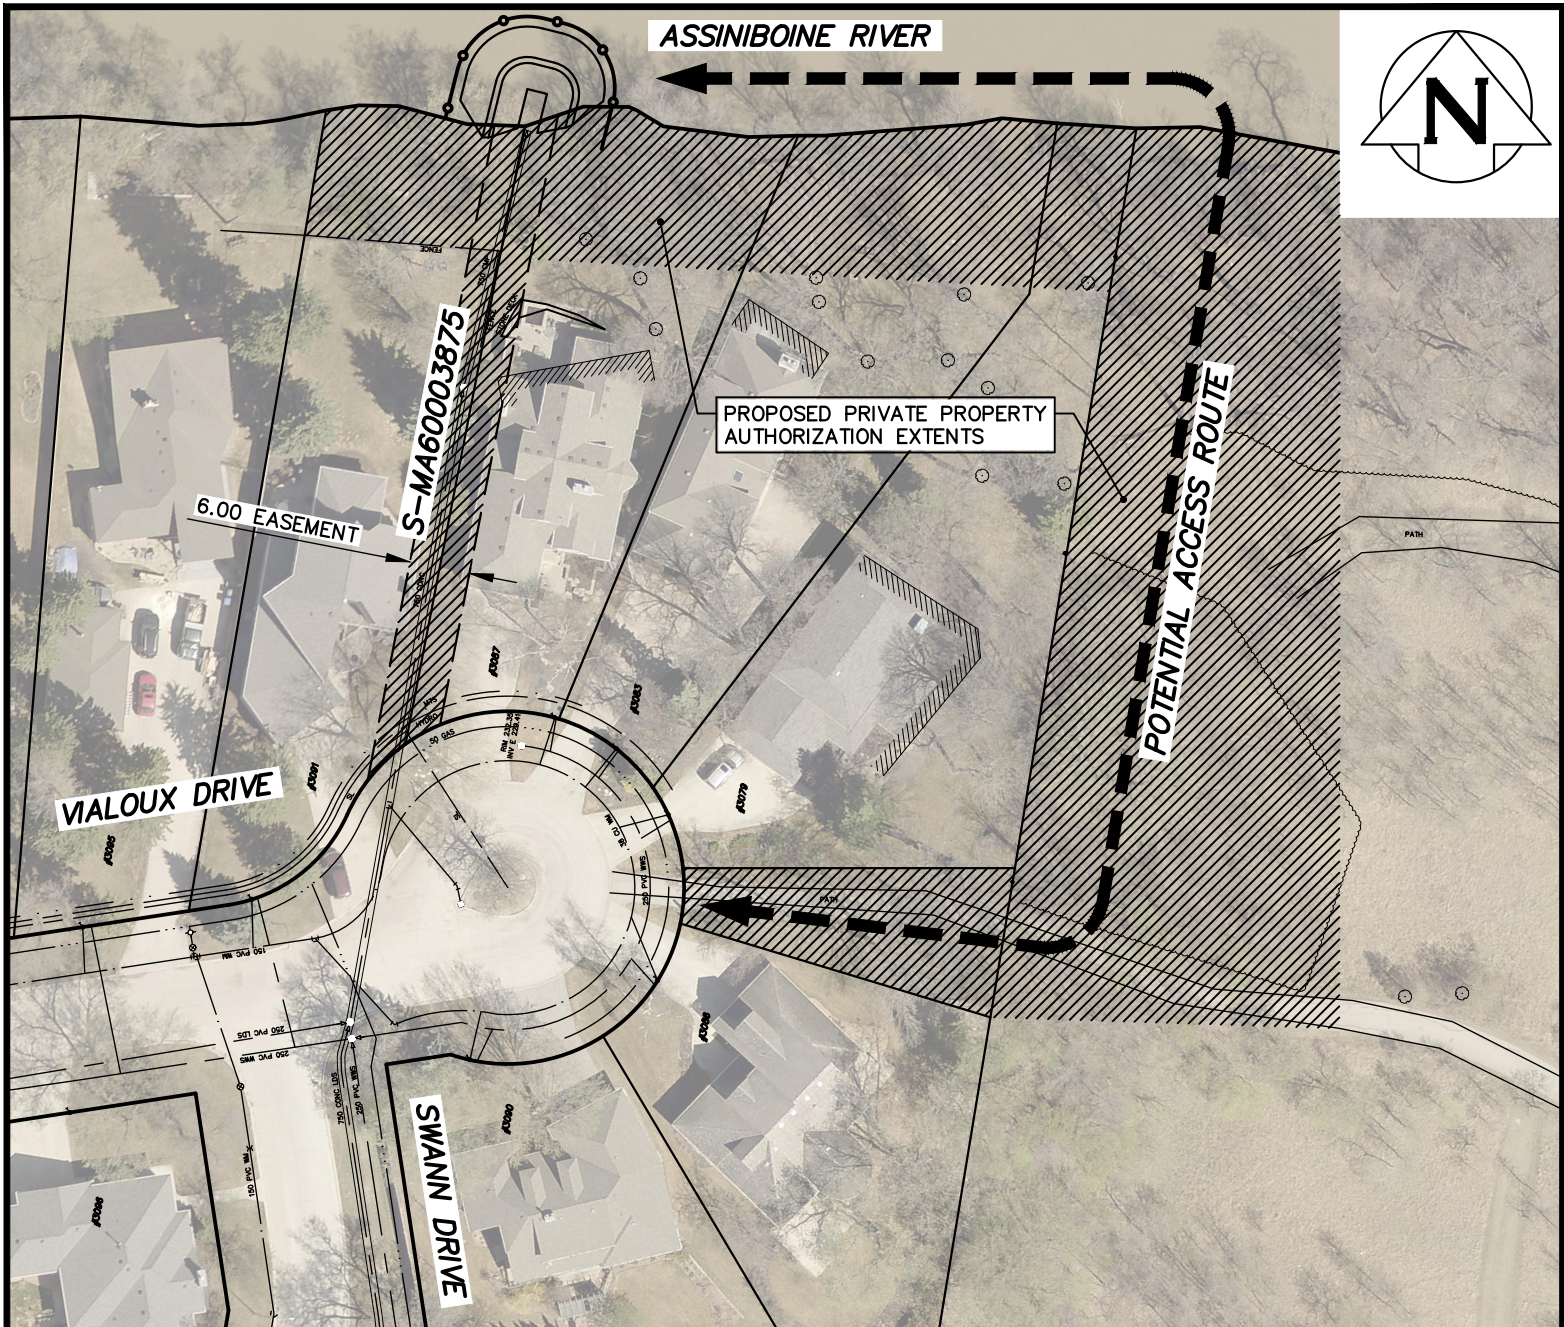

DESIGNED BY	NGV	CHECKED BY	-
DRAWN BY	GEL	APPROVED BY	-
DRAWING SCALE	1:500	DRAWING DATE	2021 04 01
ISSUED FOR		2021.-.-	-
NO.	REVISIONS	DATE	BY

**THE CITY OF WINNIPEG**  
WATER AND WASTE DEPARTMENT  
ENGINEERING DIVISION

**2021 - 2022 OUTFALL PROGRAM RENEWAL AND REHABILITATION**  
**3087 VALOUX DRIVE**  
**OUTFALL S-MA60003875**  
**APPROXIMATE PRIVATE PROPERTY AUTHORIZATION EXTENTS**

REFERENCE SPEC. NO. -

DRAWING NUMBER  
**FIGURE 13**