

	CI WM		REPAIR < 5YRS		AQUEDUCT		HISTORICAL PROJECT
	PVC WM		REPAIR > 15YRS		MANHOLE		SCHOOL
	AC WM		REPAIR > 15YRS-ABANDON		SEWERS		PWD PROJECT
	UNKNOWN WM		VALVE		RAILWAY		SEWER RELIEF WORK
	REPAIR < 5YR		HYDRANT		WM RENEWAL		CATHODIC PROTECTION
	REPAIR < 5YR-ABANDON		HYDRANT BRANCH		WM NEW		FIRE PROTECTION UPGRADE
	REPAIR 5-15YRS		FEEDER MAIN		WM ABANDON		


Additional Notes:
 -150mm ok

N

Printed: 9/16/2021

**CITY OF WINNIPEG
 WATER AND WASTE DEPARTMENT
 2022 WATER MAIN RENEWAL PROGRAM**

Location ID: 1	Street: BOWER BV
Location Description: MOUNTBATTON AVE TO MID-BLOCK N	
Scale: 1:2000	Renewal Type: REPAIR COUNT

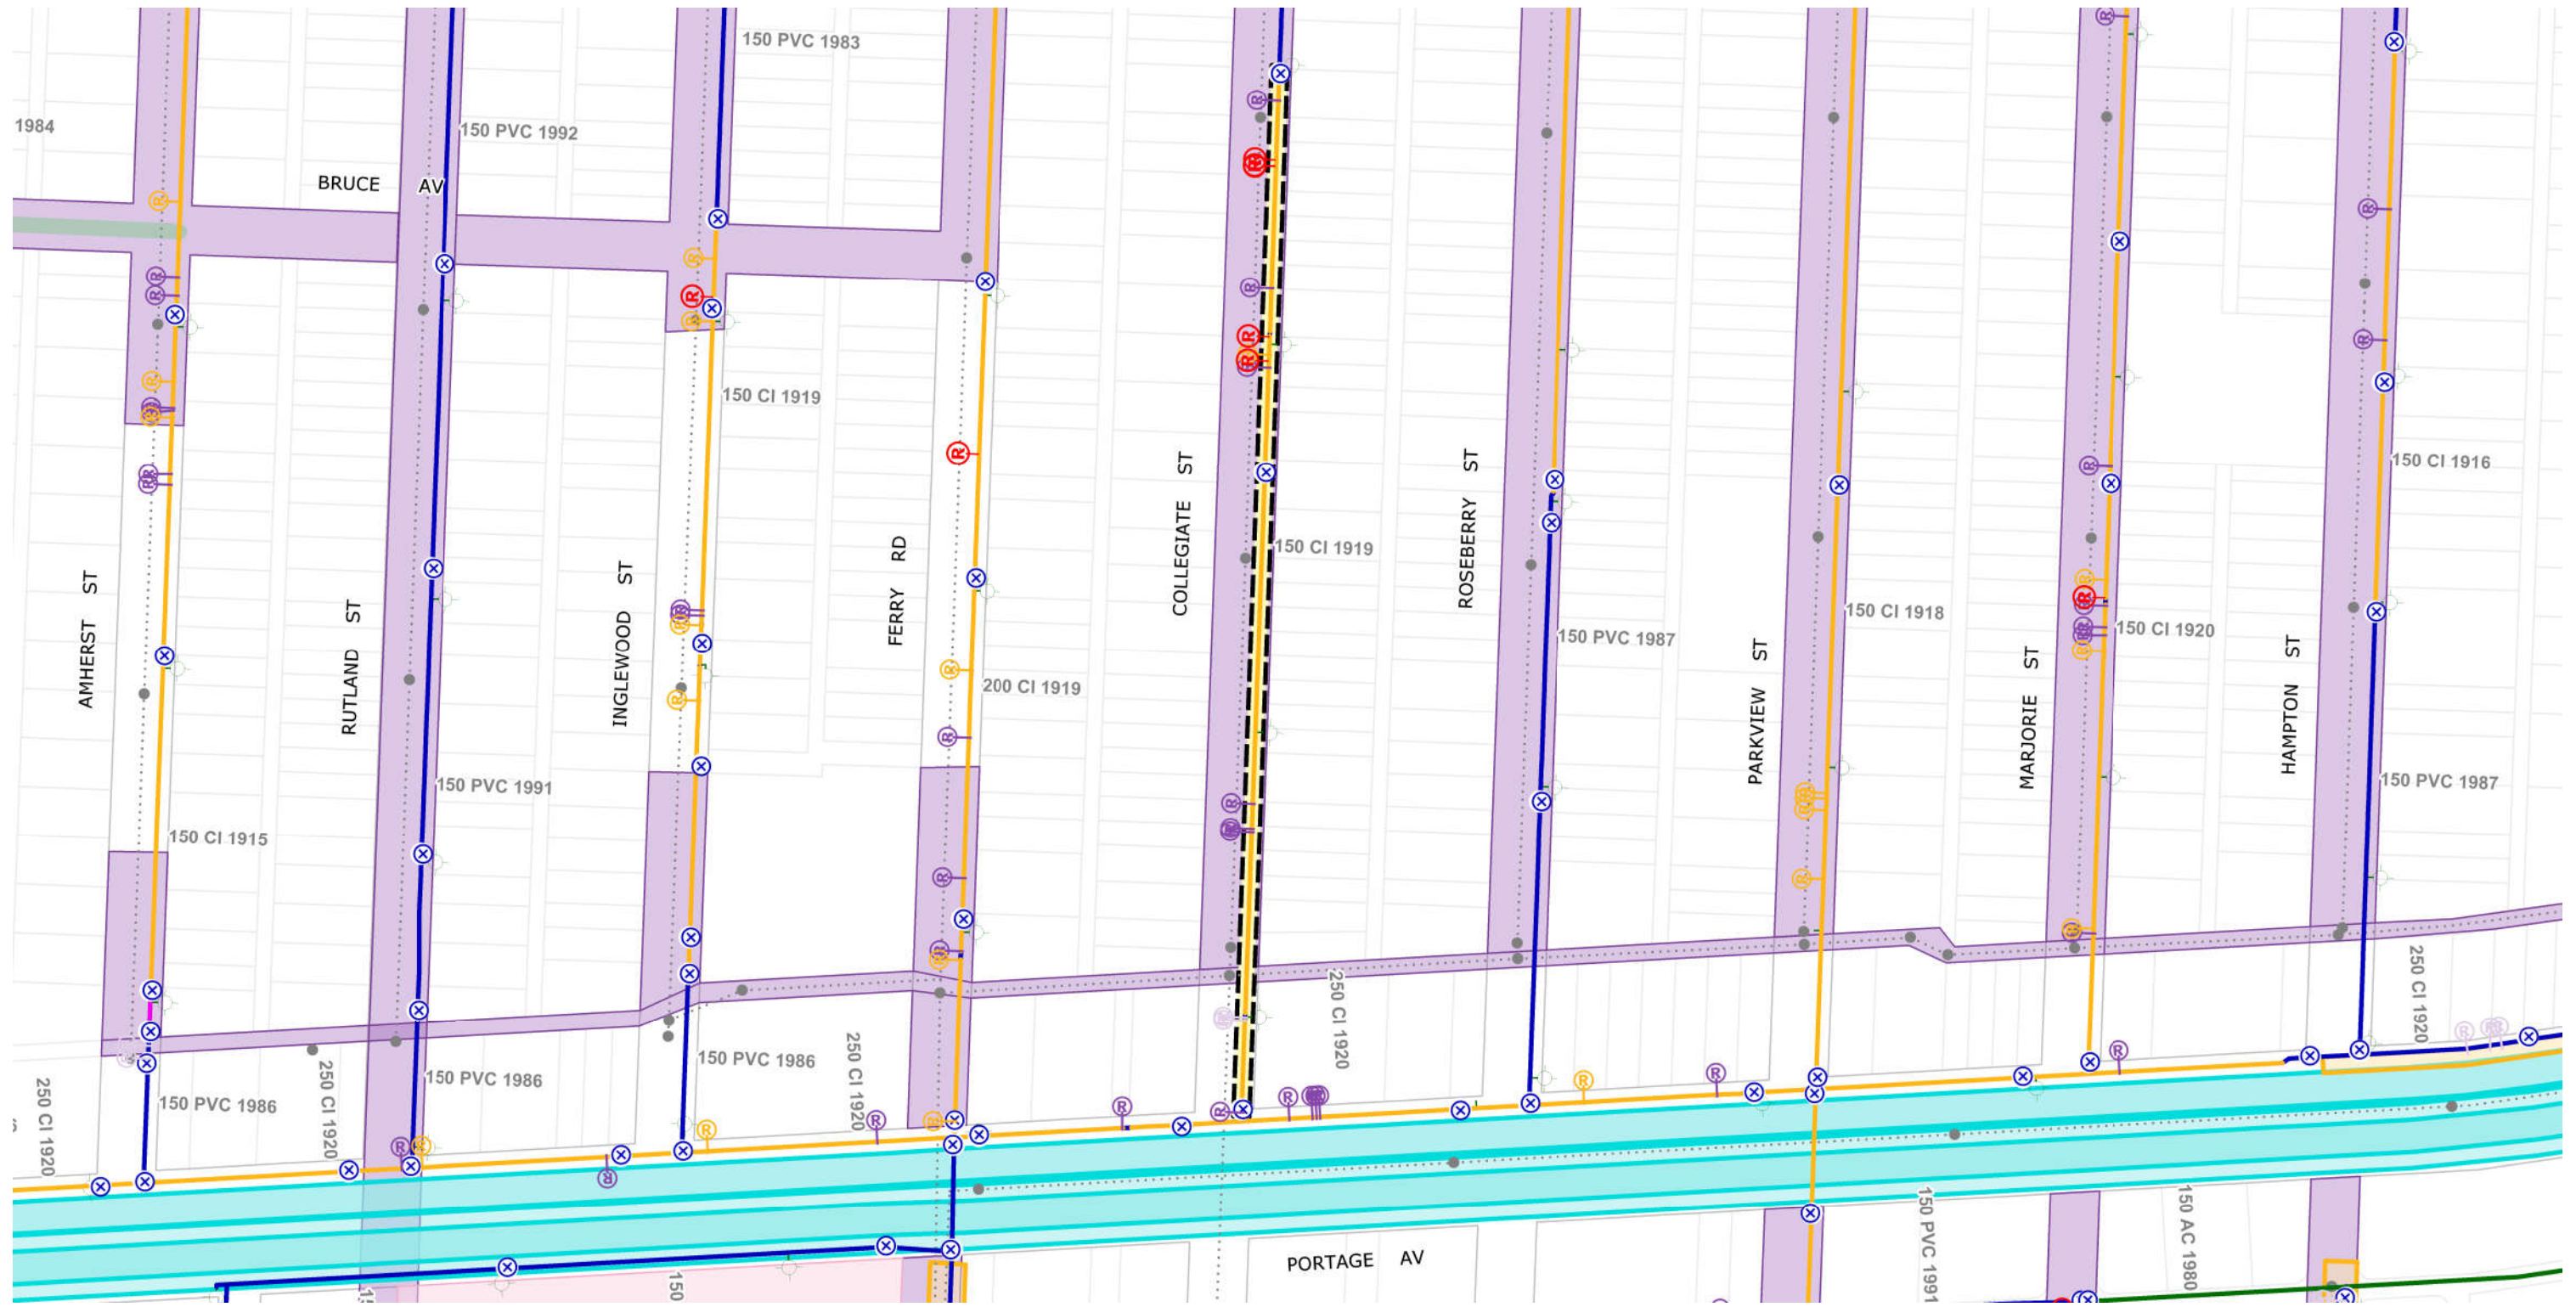


	CI WM		REPAIR < 5YRS-ABANDON		AQUEDUCT		HISTORICAL PROJECT
	PVC WM		REPAIR > 15YRS		MANHOLE		SCHOOL
	AC WM		REPAIR > 15YRS-ABANDON		SEWERS		PWD PROJECT
	UNKNOWN WM		VALVE		RAILWAY		SEWER RELIEF WORK
	REPAIR < 5YR		HYDRANT		WM RENEWAL		CATHODIC PROTECTION
	REPAIR < 5YR-ABANDON		HYDRANT BRANCH		WM NEW		FIRE PROTECTION UPGRADE
	REPAIR 5-15YRS		FEEDER MAIN		WM ABANDON		

Additional Notes:
-150mm ok

↑
N
↓

Printed: 9/16/2021



CITY OF WINNIPEG WATER AND WASTE DEPARTMENT 2022 WATER MAIN RENEWAL PROGRAM

Location ID: 2	Street: COLLEGIATE ST
Location Description: PORTAGE AVE TO MID-BLOCK N	
Scale: 1:2000	Renewal Type: REPAIR COUNT

O:\Asset Management Branch\Water\WM Renewal\2022\GEMEDIA\2022_WMR.gws



	CI WM		REPAIR 5-15YRS-ABANDON		AQUEDUCT		HISTORICAL PROJECT
	PVC WM		REPAIR >15YRS		MANHOLE		SCHOOL
	AC WM		REPAIR >15YRS-ABANDON		SEWERS		PWD PROJECT
	UNKNOWN WM		VALVE		RAILWAY		SEWER RELIEF WORK
	REPAIR <5YR		HYDRANT		WM RENEWAL		CATHODIC PROTECTION
	REPAIR <5YR-ABANDON		HYDRANT BRANCH		WM NEW		FIRE PROTECTION UPGRADE
	REPAIR 5-15YRS		FEEDER MAIN		WM ABANDON		


Additional Notes:
-150mm ok



**CITY OF WINNIPEG
WATER AND WASTE DEPARTMENT
2022 WATER MAIN RENEWAL PROGRAM**

Location ID: 6	Street: LAXDAL RD
Location Description: PARKIN AVE TO MID-BLOCK S PAST GERALDINE DR	
Scale: 1:2000	Renewal Type: REPAIR COUNT

Printed: 9/16/2021

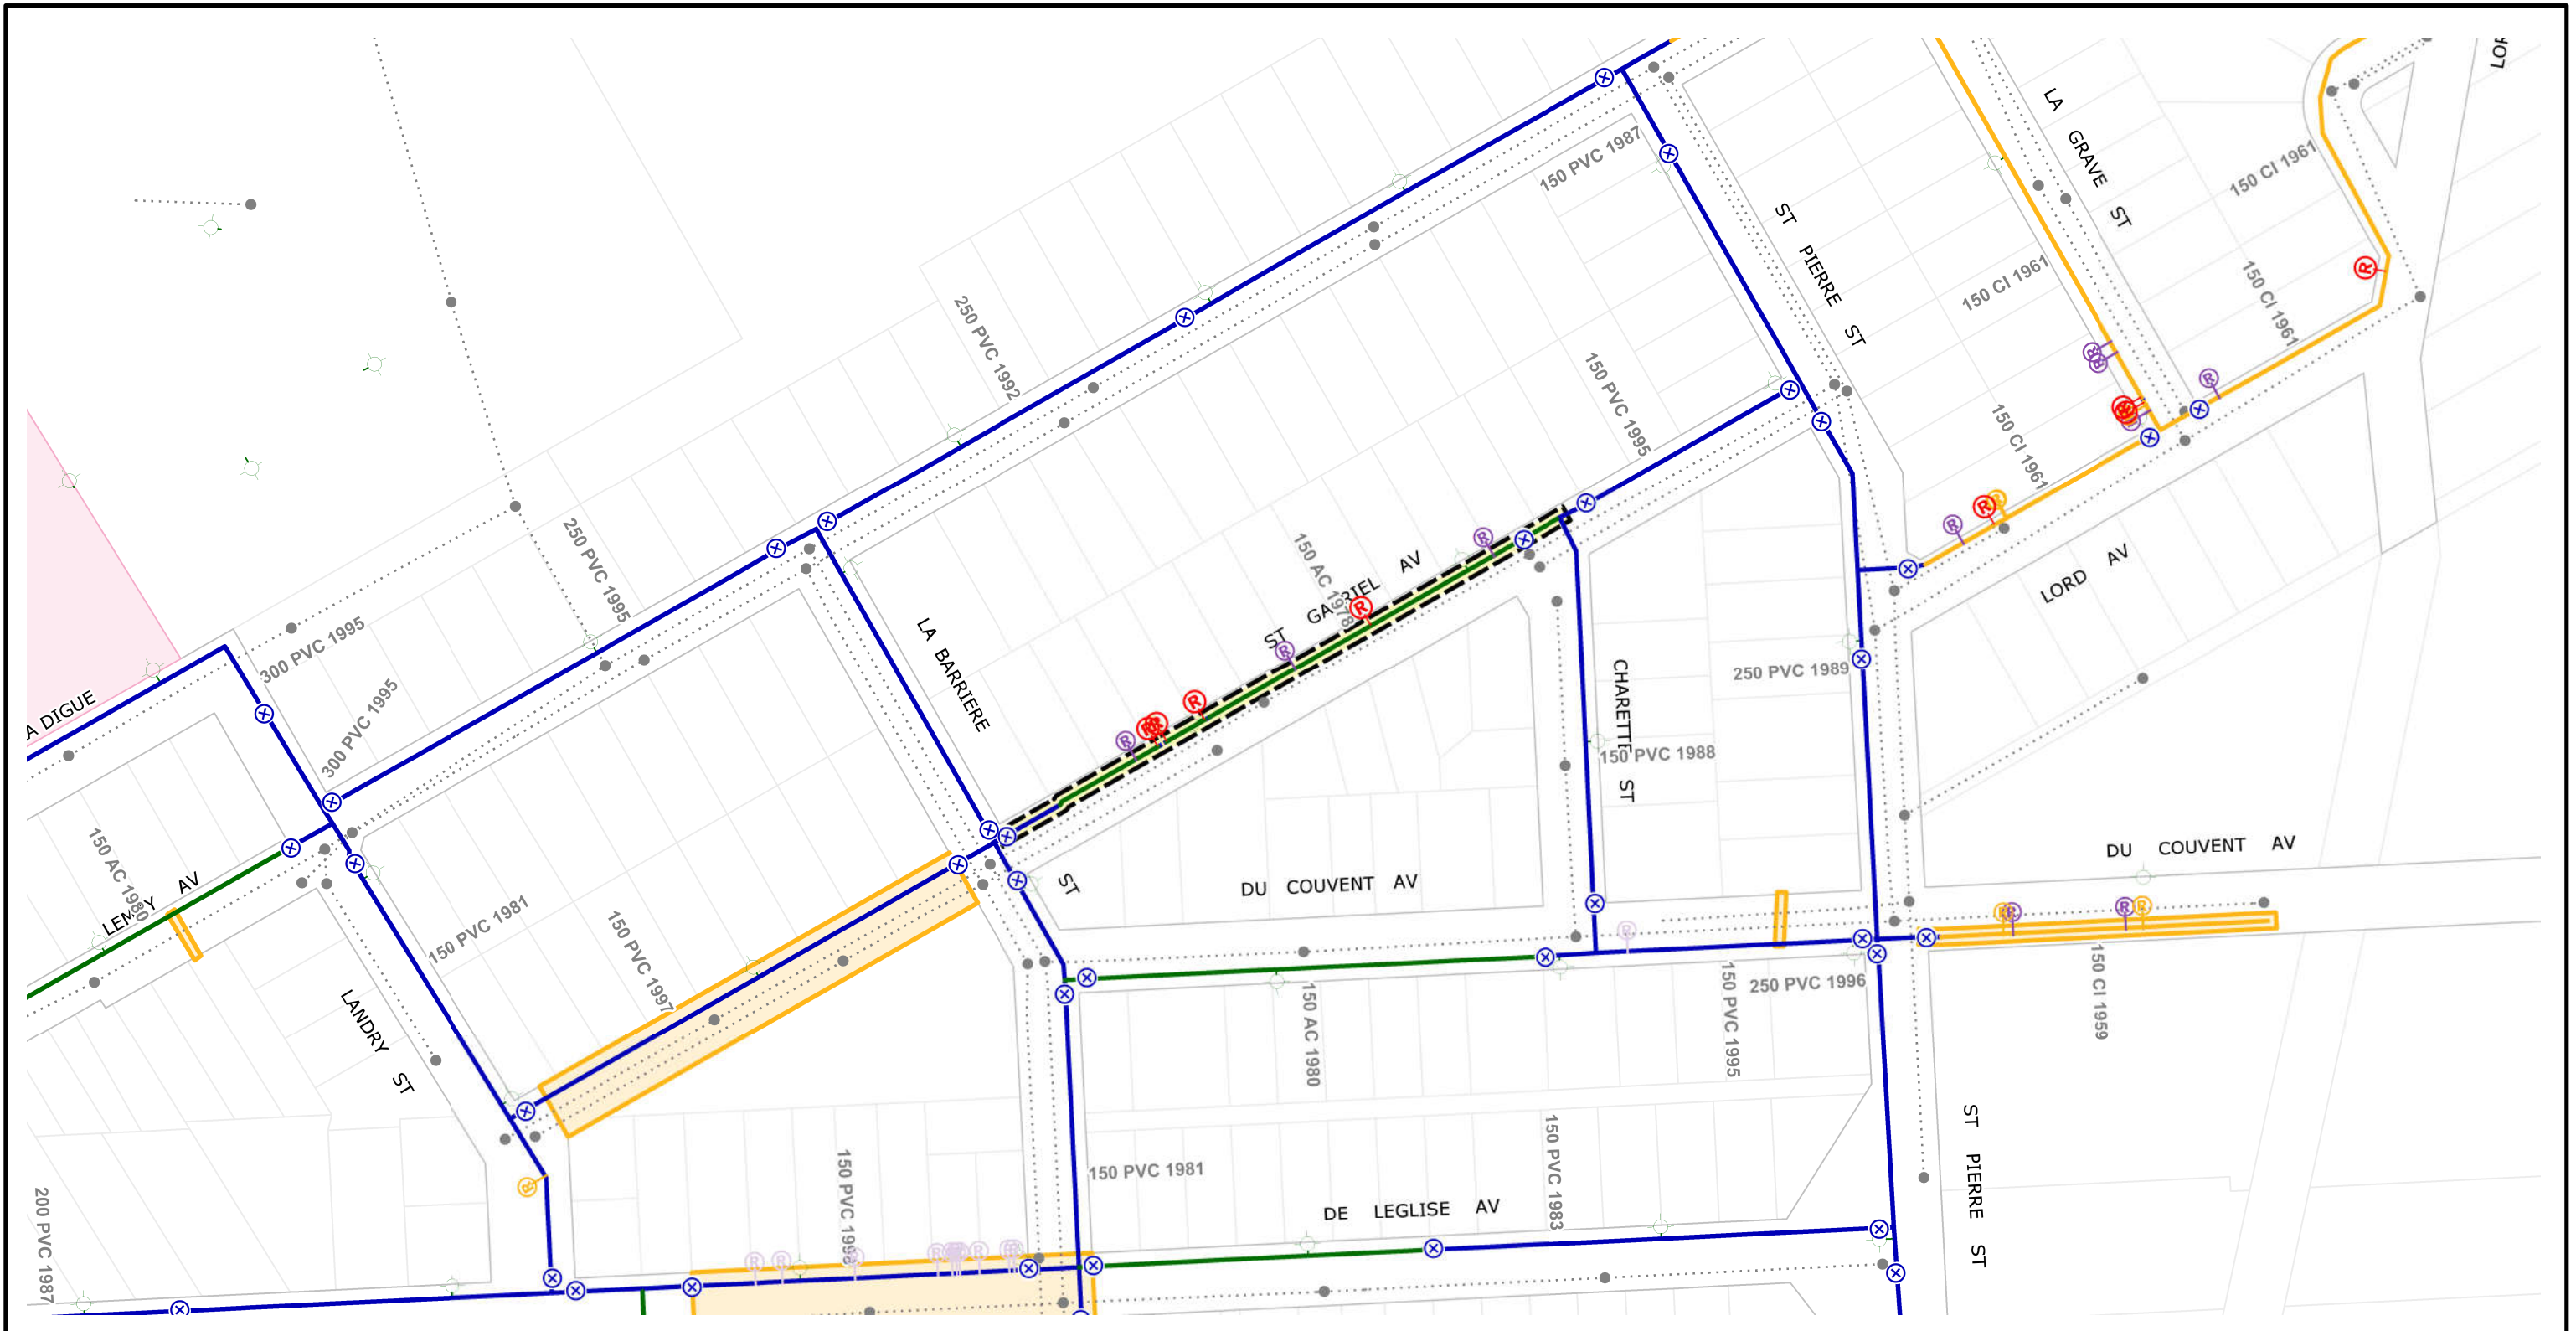

	CI WM		REPAIR < 5YRS		AQUEDUCT		HISTORICAL PROJECT
	PVC WM		REPAIR > 15YRS		MANHOLE		SCHOOL
	AC WM		REPAIR > 15YRS-ABANDON		SEWERS		PWD PROJECT
	UNKNOWN WM		VALVE		RAILWAY		SEWER RELIEF WORK
	REPAIR < 5YR		HYDRANT		WM RENEWAL		CATHODIC PROTECTION
	REPAIR < 5YR-ABANDON		HYDRANT BRANCH		WM NEW		FIRE PROTECTION UPGRADE
	REPAIR 5-15YRS		FEEDER MAIN		WM ABANDON		


Additional Notes:
 -150mm ok

N

Printed: 9/16/2021

**CITY OF WINNIPEG
 WATER AND WASTE DEPARTMENT
 2022 WATER MAIN RENEWAL PROGRAM**

Location ID: 13	Street: ST GABRIEL AVE
Location Description: LA BARRIERE ST TO CHARETTE ST	
Scale: 1:2000	Renewal Type: REPAIR COUNT

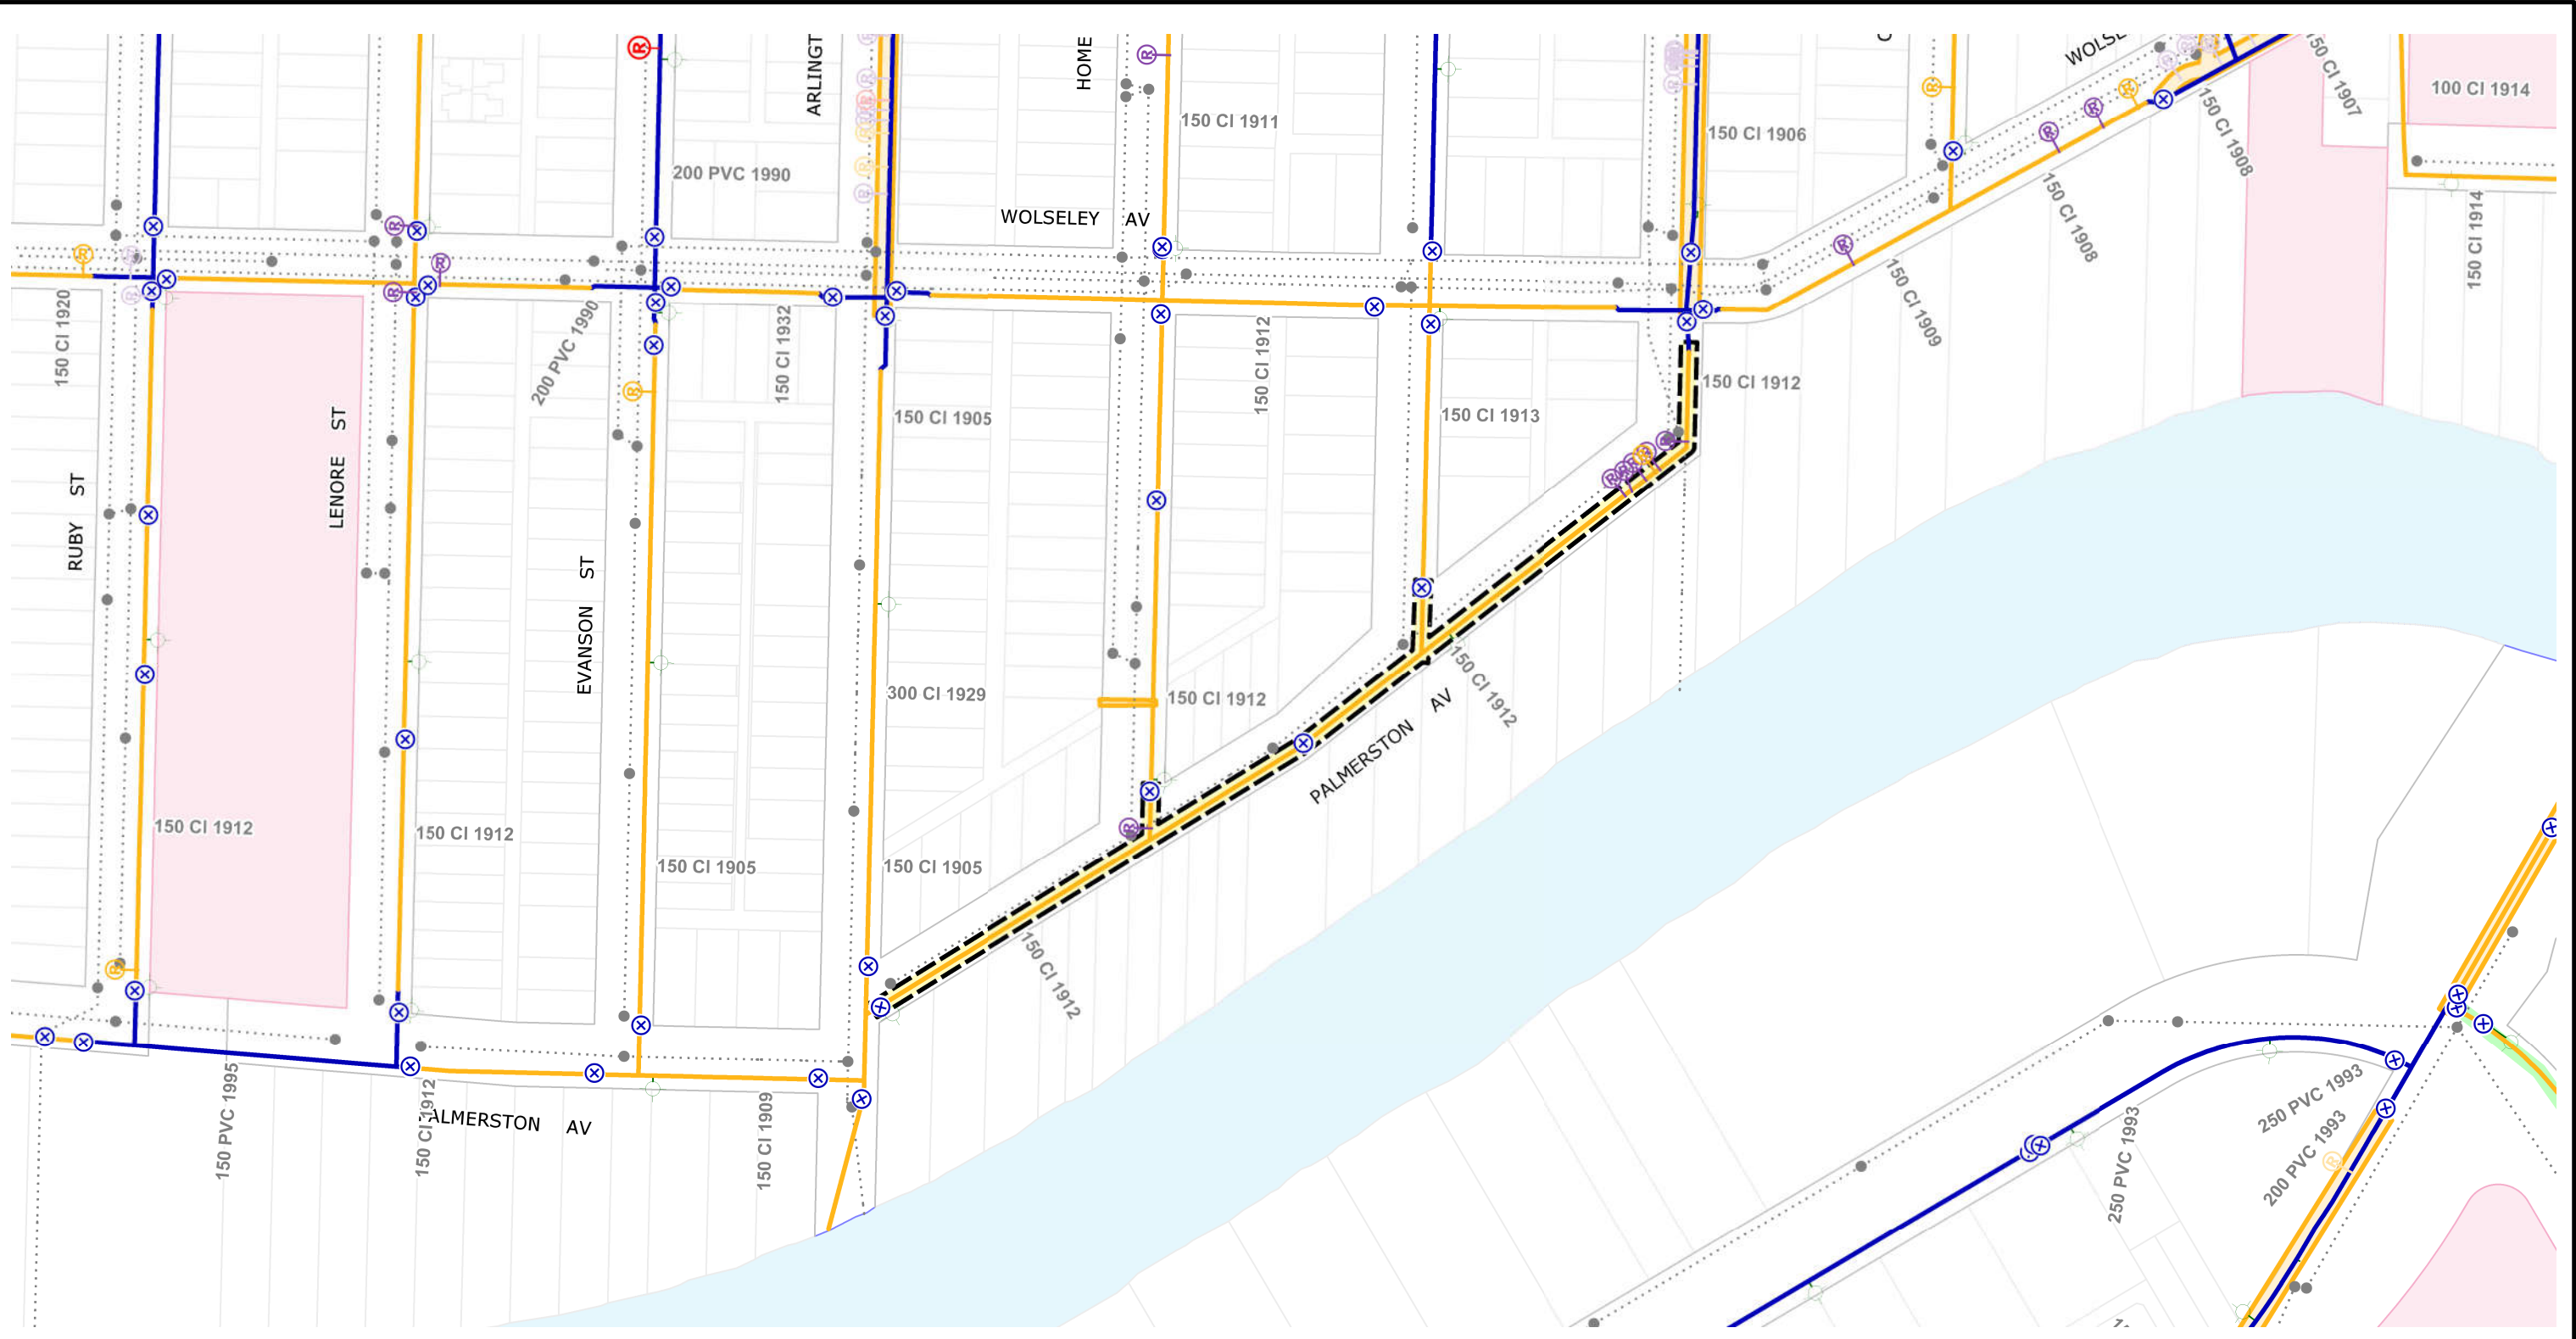

	CI WM		REPAIR < 5YRS-ABANDON		AQUEDUCT		HISTORICAL PROJECT
	PVC WM		REPAIR > 15YRS		MANHOLE		SCHOOL
	AC WM		REPAIR > 15YRS-ABANDON		SEWERS		PWD PROJECT
	UNKNOWN WM		VALVE		RAILWAY		SEWER RELIEF WORK
	REPAIR < 5YR		HYDRANT		WM RENEWAL		CATHODIC PROTECTION
	REPAIR < 5YR-ABANDON		HYDRANT BRANCH		WM NEW		FIRE PROTECTION UPGRADE
	REPAIR 5-15YRS		FEEDER MAIN		WM ABANDON		

Additional Notes:
 -Upsize to 200mm, cross streets 200mm

Printed: 9/16/2021

CITY OF WINNIPEG WATER AND WASTE DEPARTMENT 2022 WATER MAIN RENEWAL PROGRAM

Location ID: 22	Street: PALMERSTON AVE
Location Description: ARLINGTON ST TO CANORA ST	
Scale: 1:2000	Renewal Type: PWD-LOCAL