

O:\Asset Management Branch\Water\WM Renewal\2022\GEMEDIA\2022_WMR.gws




	CI WM		REPAIR < 5YRS		AQUEDUCT		HISTORICAL PROJECT
	PVC WM		REPAIR > 15YRS		MANHOLE		SCHOOL
	AC WM		REPAIR > 15YRS-ABANDON		SEWERS		PWD PROJECT
	UNKNOWN WM		VALVE		RAILWAY		SEWER RELIEF WORK
	REPAIR < 5YR		HYDRANT		WM RENEWAL		CATHODIC PROTECTION
	REPAIR < 5YR-ABANDON		HYDRANT BRANCH		WM NEW		FIRE PROTECTION UPGRADE
	REPAIR 5-15YRS		FEEDER MAIN		WM ABANDON		

Additional Notes:
 -Upsize to 250mm
 -Adjacent to Ecole Romeo-Dallaire


Printed: 9/16/2021





CITY OF WINNIPEG WATER AND WASTE DEPARTMENT 2022 WATER MAIN RENEWAL PROGRAM


Location ID: 8	Street: QUAIL RIDGE RD (E LEG)
Location Description: QUAIL RIDGE RD (S LEG) TO MID-BLOCK N	
Scale: 1:2000	Renewal Type: REPAIR COUNT

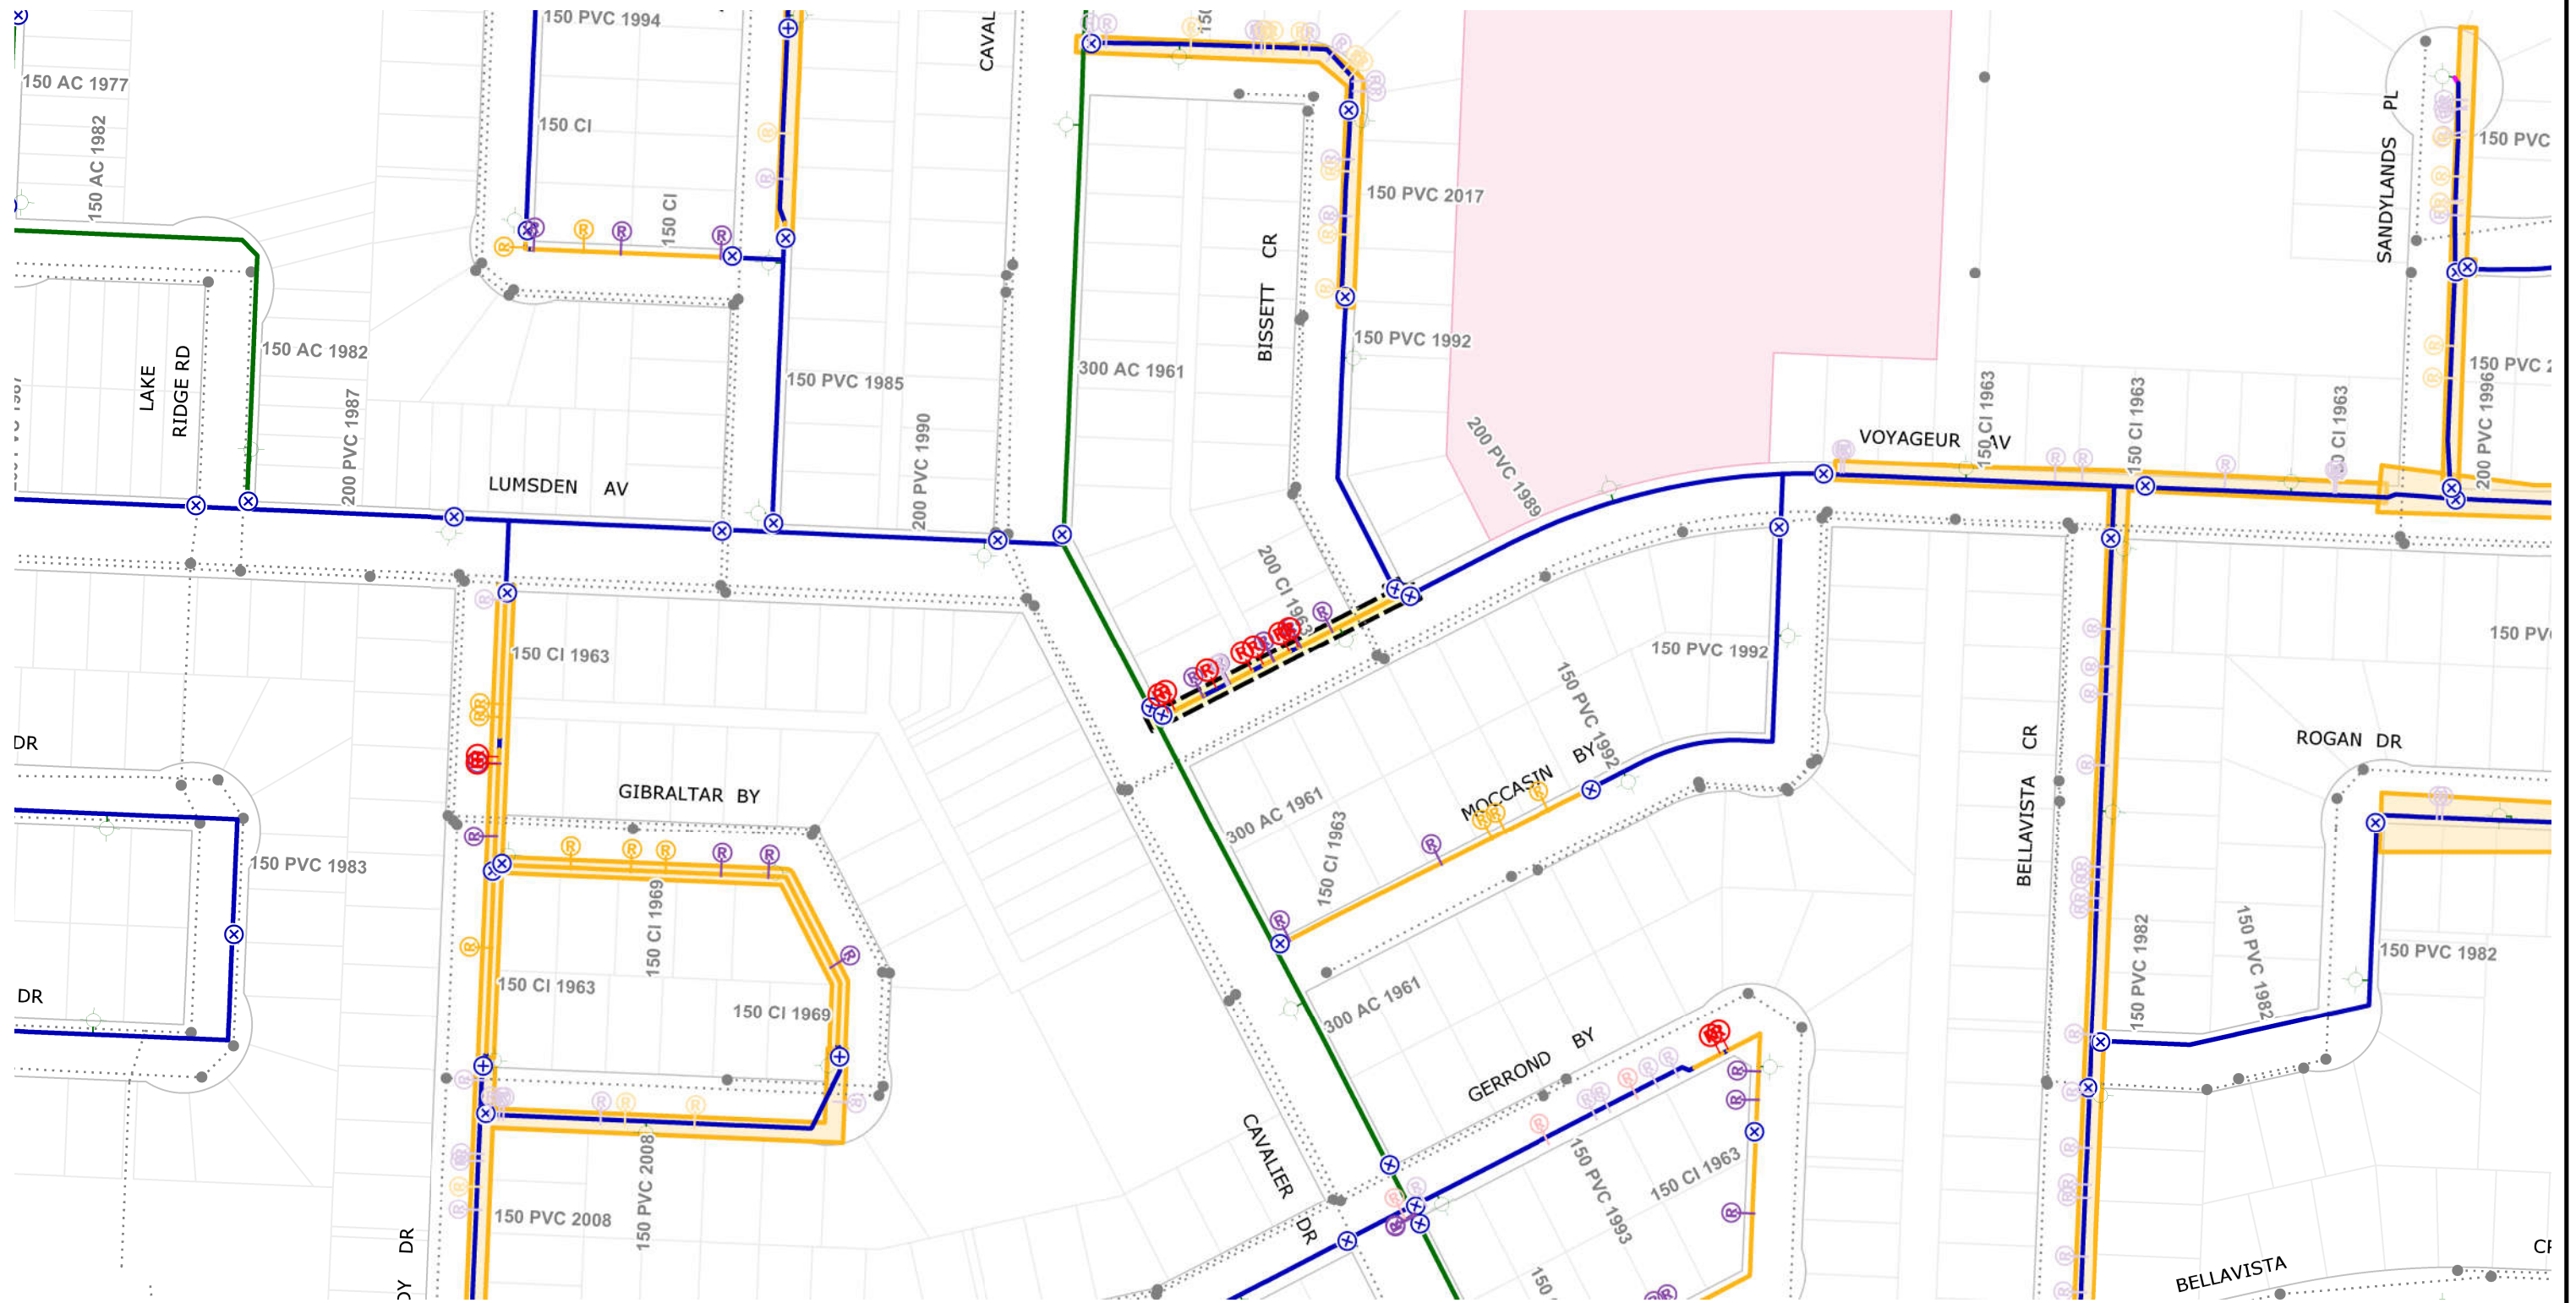

	CI WM		REPAIR 5-15YRS-ABANDON		AQUEDUCT		HISTORICAL PROJECT
	PVC WM		REPAIR > 15YRS		MANHOLE		SCHOOL
	AC WM		REPAIR > 15YRS-ABANDON		SEWERS		PWD PROJECT
	UNKNOWN WM		VALVE		RAILWAY		SEWER RELIEF WORK
	REPAIR < 5YR		HYDRANT		WM RENEWAL		CATHODIC PROTECTION
	REPAIR < 5YR-ABANDON		HYDRANT BRANCH		WM NEW		FIRE PROTECTION UPGRADE
	REPAIR 5-15YRS		FEEDER MAIN		WM ABANDON		


Additional Notes:
 -200mm ok
 -Adjacent to Voyageur School





CITY OF WINNIPEG WATER AND WASTE DEPARTMENT 2022 WATER MAIN RENEWAL PROGRAM

Location ID: 16	Street: VOYAGEUR AVE
Location Description: CAVALIER DR TO BISSET CR	
Scale: 1:2000	Renewal Type: REPAIR COUNT

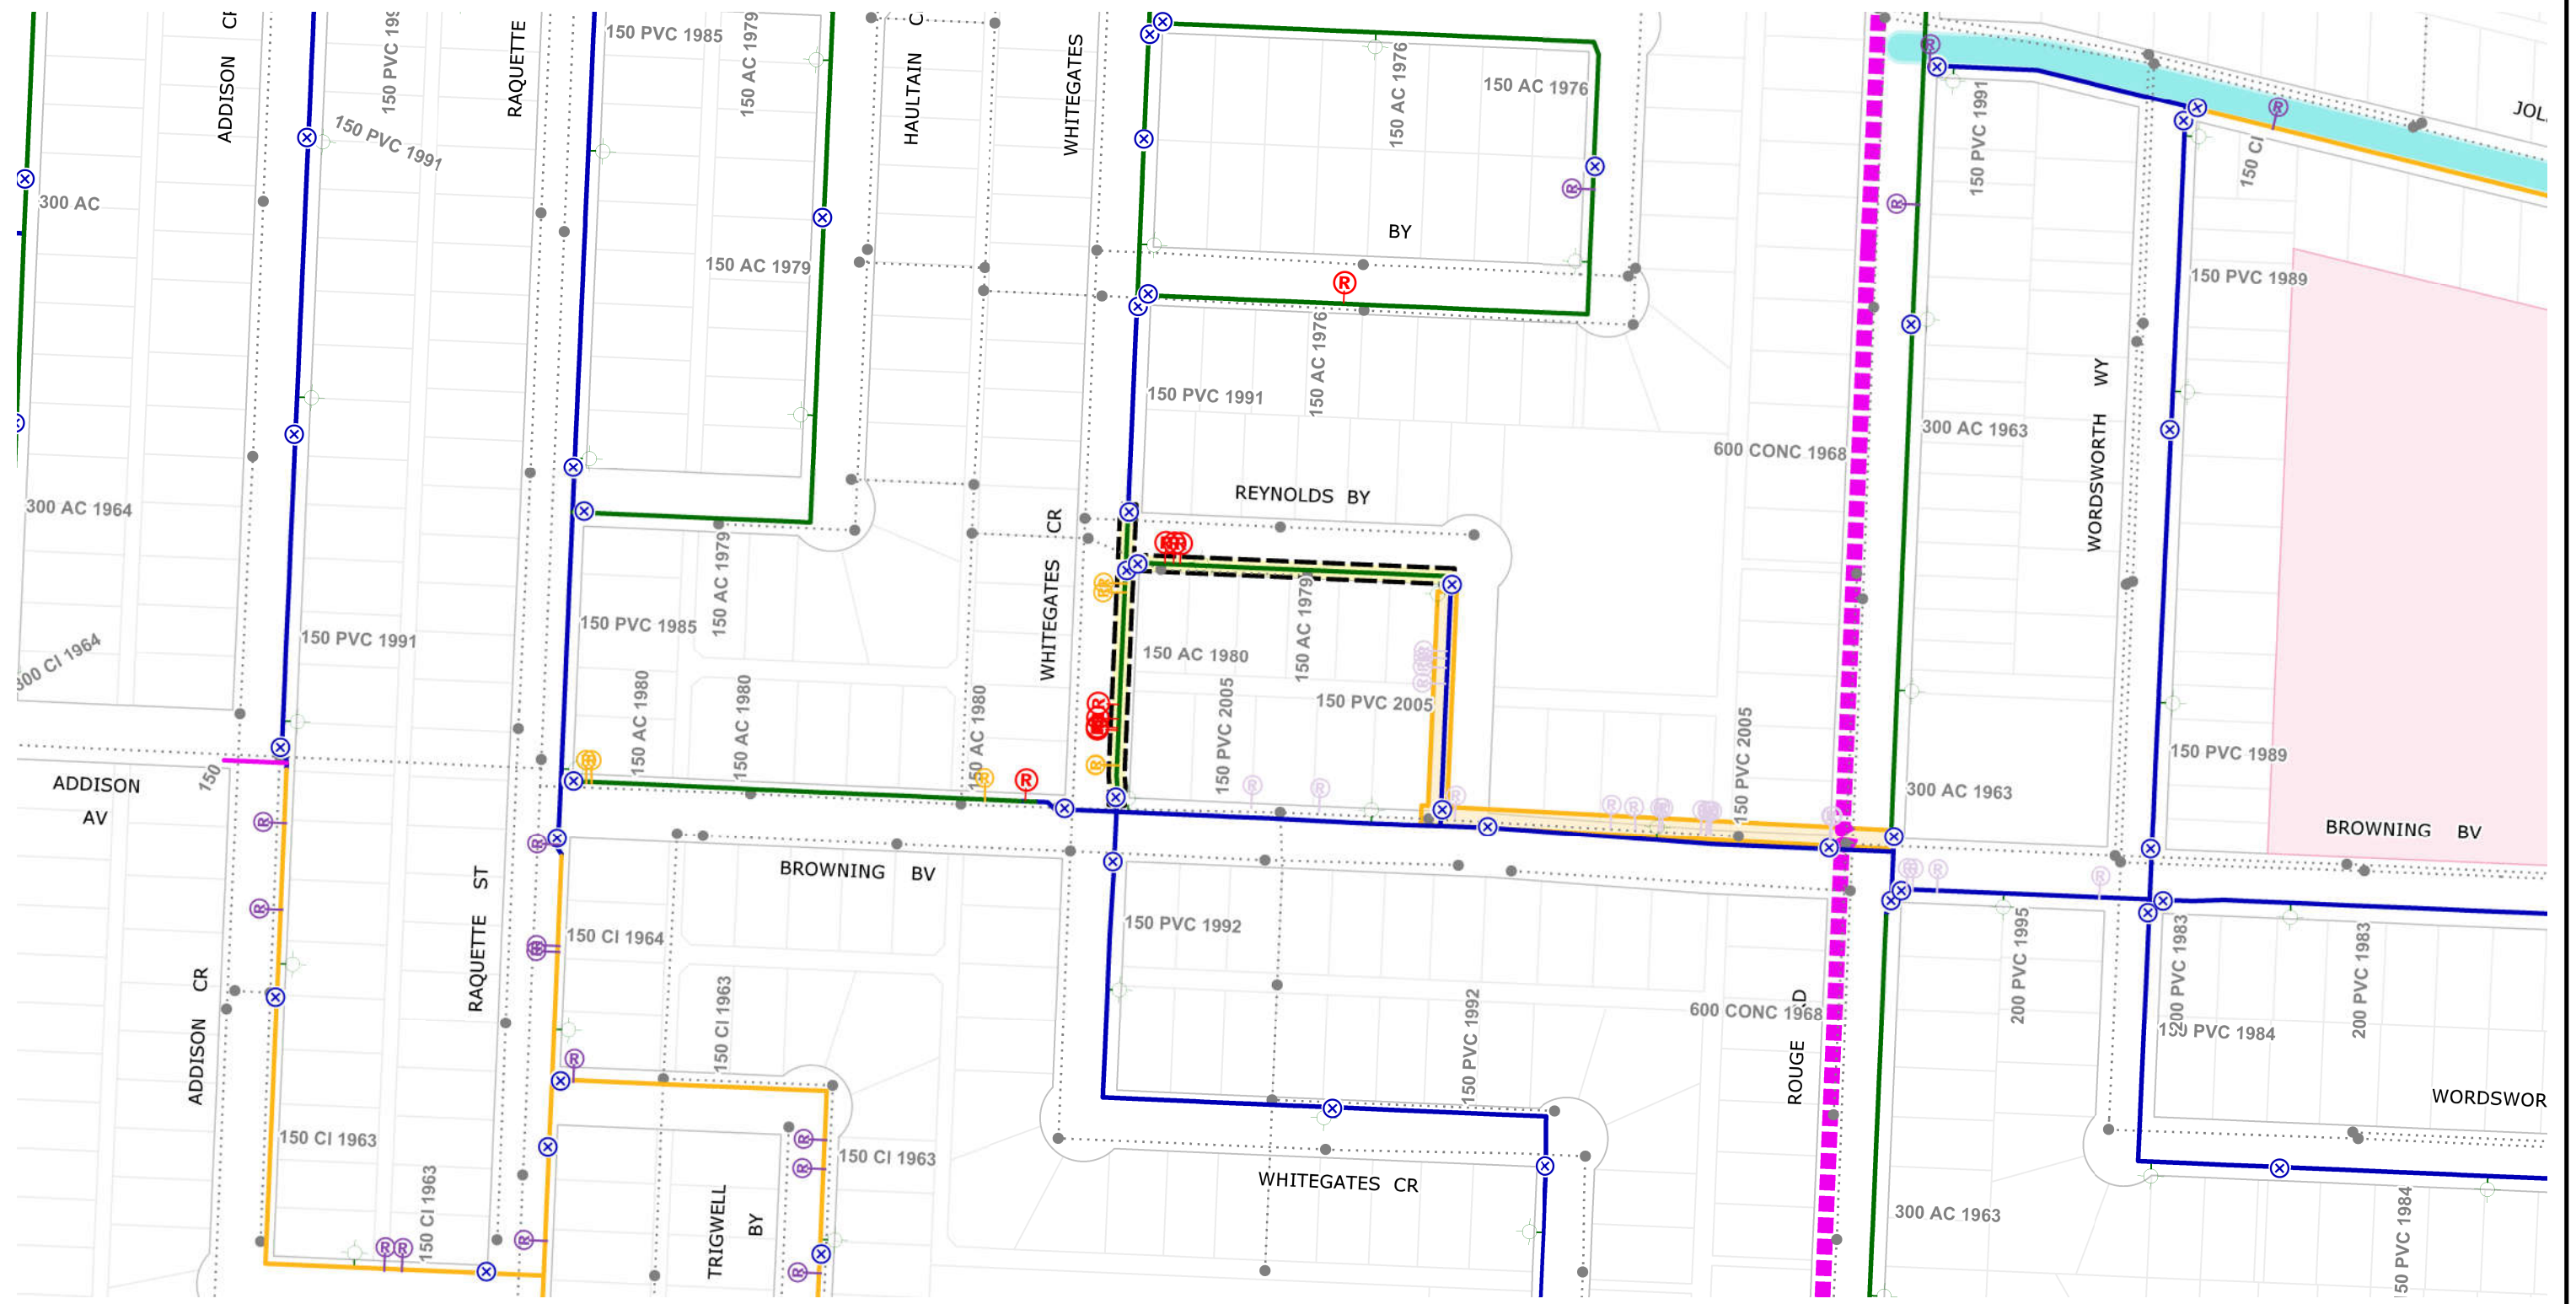

	CI WM		REPAIR < 5YRS-ABANDON		AQUEDUCT		HISTORICAL PROJECT
	PVC WM		REPAIR > 15YRS		MANHOLE		SCHOOL
	AC WM		REPAIR > 15YRS-ABANDON		SEWERS		PWD PROJECT
	UNKNOWN WM		VALVE		RAILWAY		SEWER RELIEF WORK
	REPAIR < 5YR		HYDRANT		WM RENEWAL		CATHODIC PROTECTION
	REPAIR < 5YR-ABANDON		HYDRANT BRANCH		WM NEW		FIRE PROTECTION UPGRADE
	REPAIR 5-15YRS		FEEDER MAIN		WM ABANDON		

Additional Notes:
 -150mm ok


N

Printed: 9/16/2021

CITY OF WINNIPEG WATER AND WASTE DEPARTMENT 2022 WATER MAIN RENEWAL PROGRAM

Location ID: 17	Street: WHITEGATES CR/ REYNOLDS BY
Location Description: BROWNING BV TO MID-BLOCK N/ WHITEGATES DR TO REYNOLDS BY	
Scale: 1:2000	Renewal Type: REPAIR COUNT

O:\Asset Management Branch\Water\WMM Renewal\2022\GEMEDIA\2022_WMR.gws

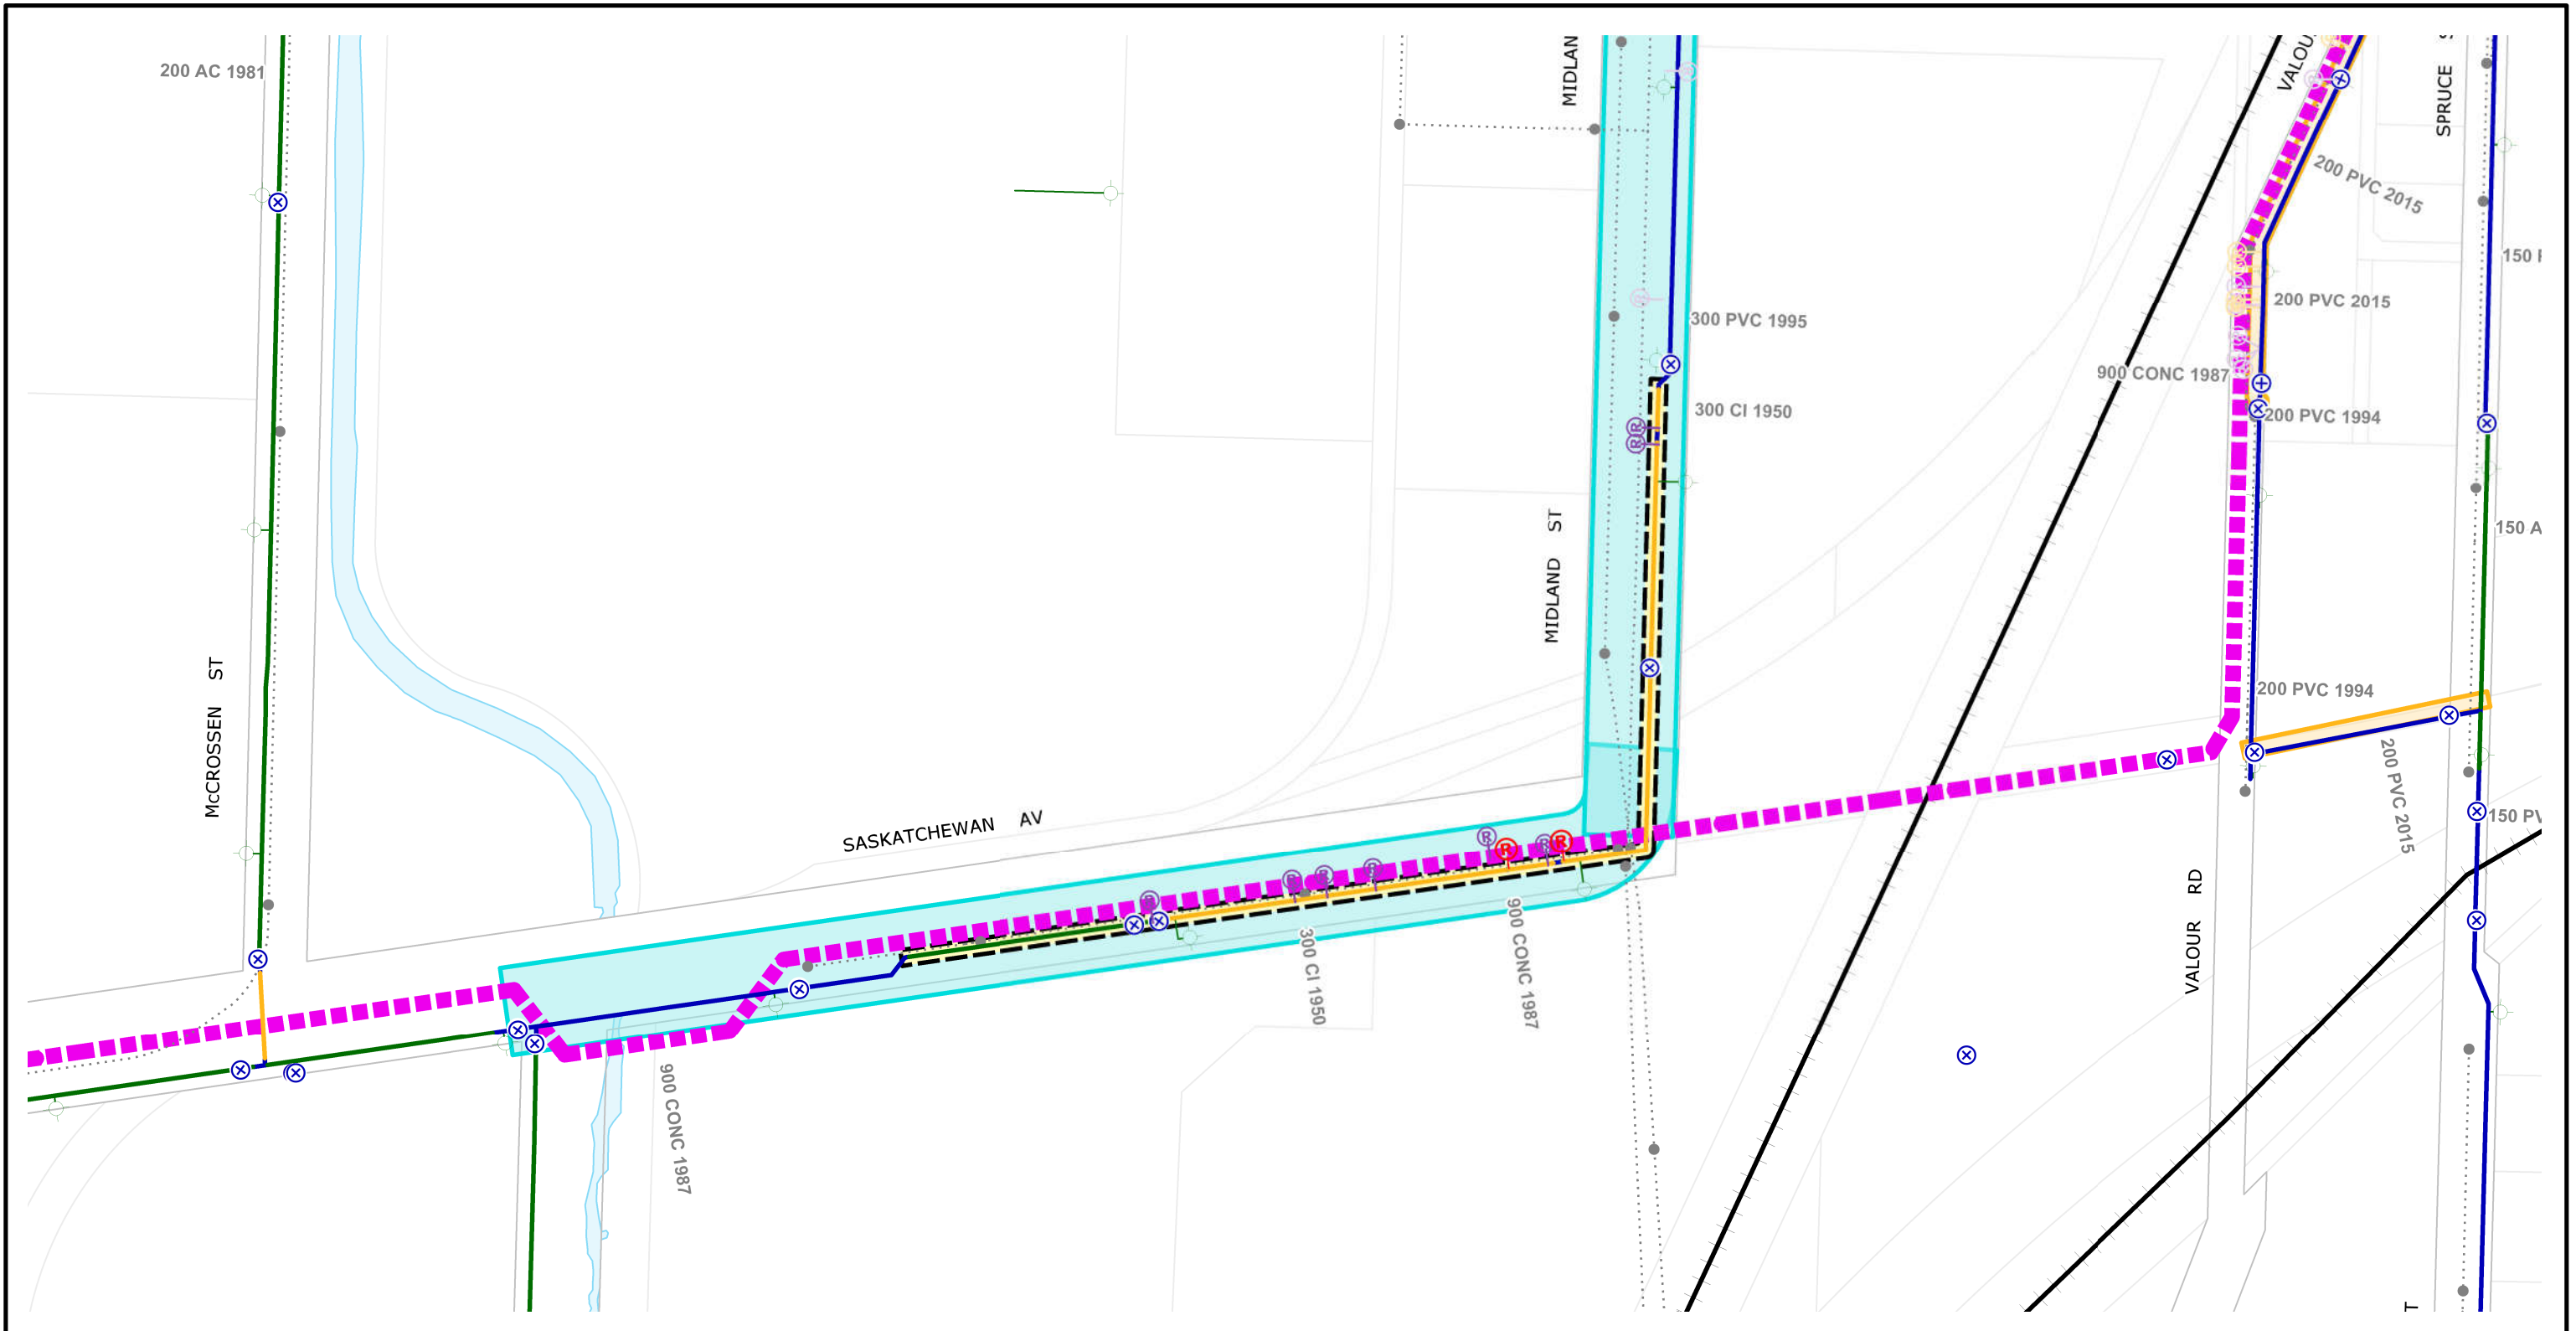

CI WM	REPAIR <5YRS	AQUEDUCT	HISTORICAL PROJECT
PVC WM	REPAIR >15YRS	MANHOLE	SCHOOL
AC WM	REPAIR >15YRS-ABANDON	SEWERS	PWD PROJECT
UNKNOWN WM	VALVE	RAILWAY	SEWER RELIEF WORK
REPAIR <5YR-ABANDON	HYDRANT	WM RENEWAL	CATHODIC PROTECTION
REPAIR <5YR-ABANDON	HYDRANT BRANCH	WM NEW	FIRE PROTECTION UPGRADE
REPAIR 5-15YRS	FEEDER MAIN	WM ABANDON	

Additional Notes:
-300mm ok

N

Printed: 9/16/2021

**CITY OF WINNIPEG
WATER AND WASTE DEPARTMENT
2022 WATER MAIN RENEWAL PROGRAM**

Location ID: 29	Street: SASKATCHEWAN AVE
Location Description: OMANDS CREEK TO MID-BLOCK N	
Scale: 1:2000	Renewal Type: PWD-INDUSTRIAL