

**STAGE 2 NOTES:**

**APPROXIMATE SCHEDULE:**


- JULY 2022 TO SEPTEMBER 2022

**MAJOR CONSTRUCTION ACTIVITIES:**

- RECONSTRUCT WESTBOUND LANES
- RECONSTRUCT NORTH SIDEWALK (ADJACENT WESTBOUND LANES)

**TRAFFIC AND PEDESTRIAN CONTROL:**

- NAIRN AVE TO BE RETURNED TO A TWO-WAY ROAD.
- TRAFFIC TO BE PLACED ON THE NEWLY CONSTRUCTED SOUTHERN MOST PAVEMENT.
- DIRECT PEDESTRIANS TO THE SOUTH SIDEWALK.

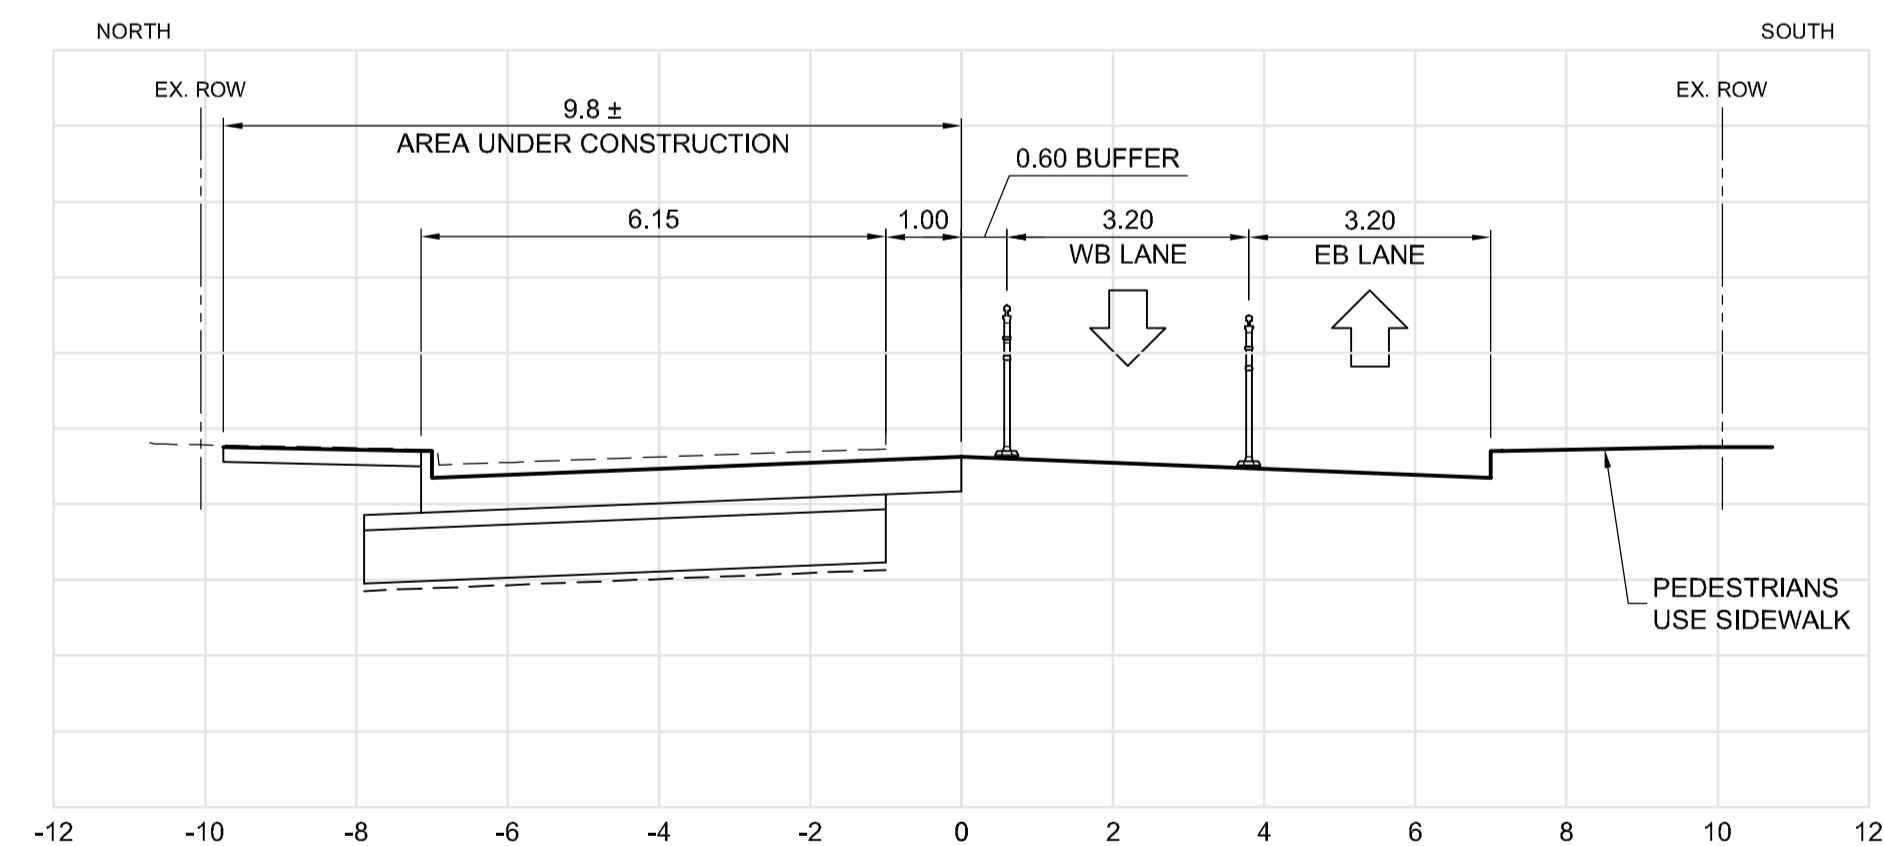

**B TYPICAL SECTION - STAGE 2**  
SCALE: H=1:100, V=1:50

**PRELIMINARY ONLY  
NOT FOR CONSTRUCTION**

**ES ENGINEERS  
GEOSCIENTISTS  
MANITOBA**  
Certificate of Authorization  
**Dillon Consulting Limited (MB)**  
No. 1789 Date: 2022/03/09

**LEGEND - CONSTRUCTION STAGING**

- |                                     |  |
|-------------------------------------|--|
| TEMPORARY ROADWAY CONSTRUCTION      | REFLECTORIZED LIGHT BARRICADE (TC-64A) |
| PERMANENT ROADWAY CONSTRUCTION      | VEHICULAR TRAFFIC                      |
| PERMANENT SIDEWALK/MUP CONSTRUCTION | PEDESTRIAN/CYCLIST TRAFFIC             |
| TALL CONE                           | SIGNALIZED INTERSECTION                |
| CHANNELIZATION BARREL (TC-63)       |  |

UNDERGROUND STRUCTURES		B.M. ELEV.	DESIGNED BY
SUPV. U/G STRUCTURES	DATE		TJH/MRD
LOCATION OF UNDERGROUND STRUCTURES AS SHOWN ARE BASED ON THE BEST INFORMATION AVAILABLE, BUT NO GUARANTEE IS GIVEN THAT ALL EXISTING UTILITIES ARE SHOWN OR THAT THE GIVEN LOCATIONS ARE EXACT. CONFIRMATION OF EXISTENCE AND EXACT LOCATION OF ALL SERVICES MUST BE OBTAINED FROM THE INDIVIDUAL UTILITIES BEFORE PROCEEDING WITH CONSTRUCTION.			DRAWN BY TJH
			CHECKED BY TS
			APPROVED BY TJP
			HOR. SCALE 1:250
			VERTICAL 1:50
0	ISSUED FOR TENDER	22/03/09	TJP
NO.	REVISIONS	DATE	BY

**DILLON CONSULTING**

ENGINEER'S SEAL  
M. R. DOUGLAS  
Member  
22306  
2022-03-09

RELEASED FOR CONSTRUCTION

DATE \_\_\_\_\_

**THE CITY OF WINNIPEG**  
PUBLIC WORKS DEPARTMENT

2021 REGIONAL STREET PROGRAM  
NAIRN AVENUE RECONSTRUCTION AND  
WATERMAIN RENEWAL

NAIRN AVE - TRAFFIC STAGING -  
STAGE 2 (1 OF 2)

CITY DRAWING NUMBER  
P-3556-14

SHEET  
14 OF 21

CONSULTANT DRAWING NUMBER