
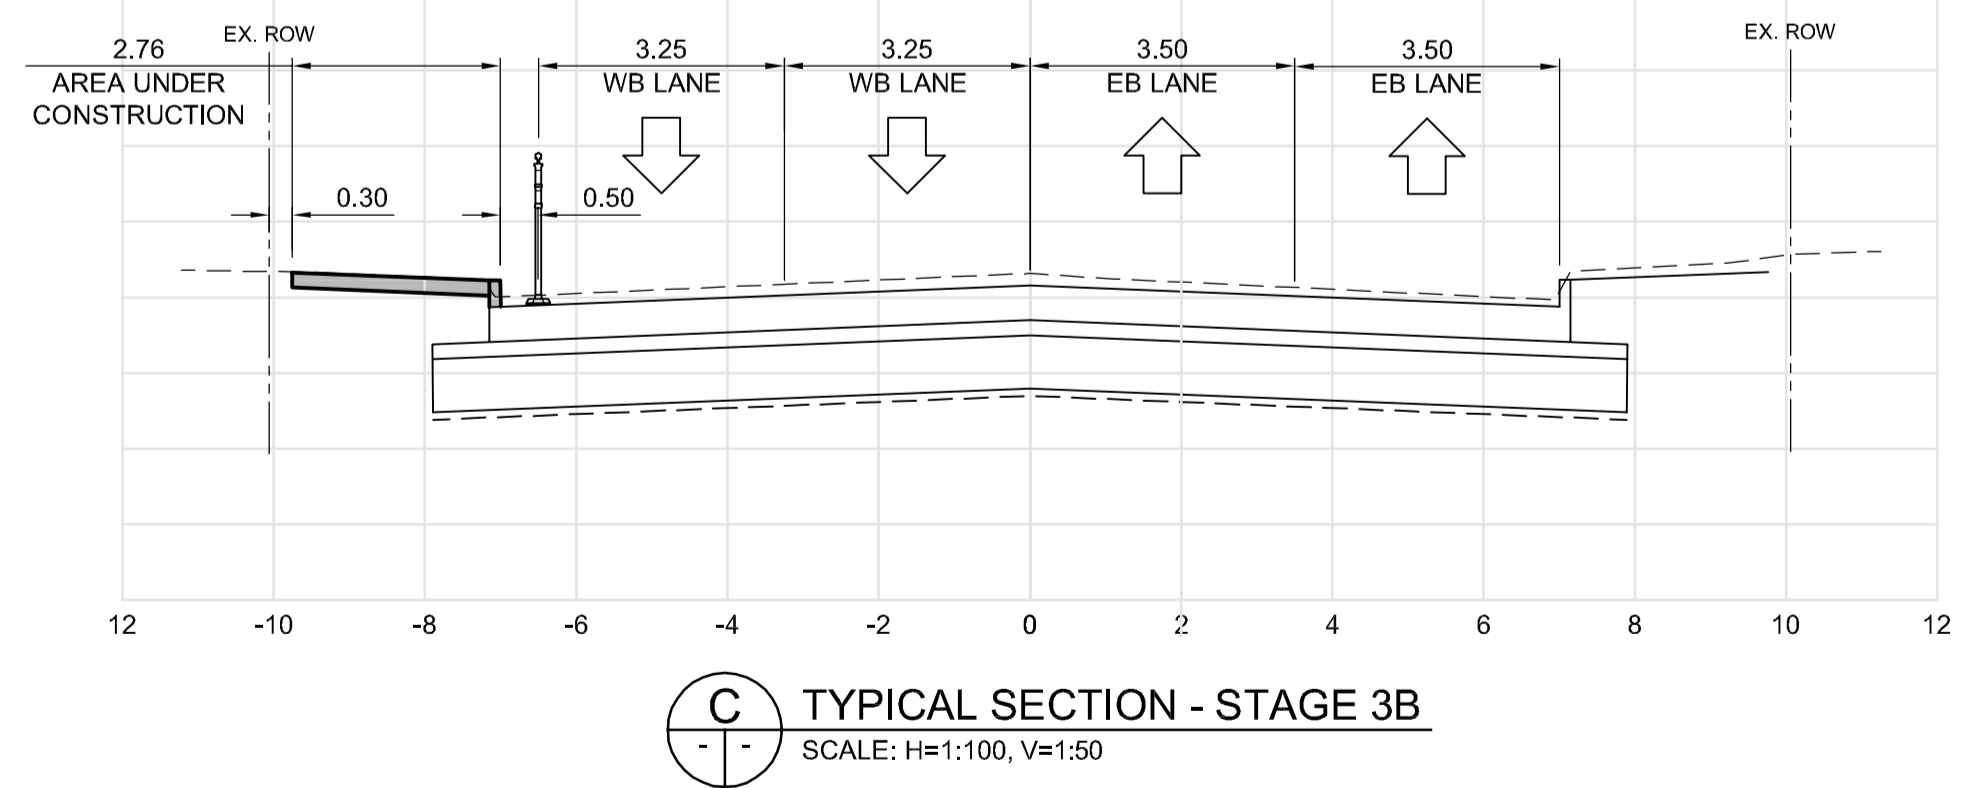


- STAGE 3 NOTES:**
- APPROXIMATE SCHEDULE:**
 - SEPTEMBER 2022 TO OCTOBER 2022
 - MAJOR CONSTRUCTION ACTIVITIES:**
 - CONSTRUCT MEDIAN AND PAVEMENT ALONG STADACONA ST.
 - COMPLETE REMAINING RECONSTRUCTION WORKS ALONG NAIRN AVE AT WATT ST.
 - TRAFFIC AND PEDESTRIAN CONTROL:**
 - NAIRN AVE TO BE FULLY OPENED TO TRAFFIC WITH EXCEPTION OF INFILL WORK NEAR WATT ST.
 - NAIRN AVE SIDEWALKS OPEN ALONG BOTH NORTH AND SOUTH SIDES.
 - PEDESTRIAN CROSSINGS AT STADACONA SHALL BE DIRECTED TO TALBOT AVE

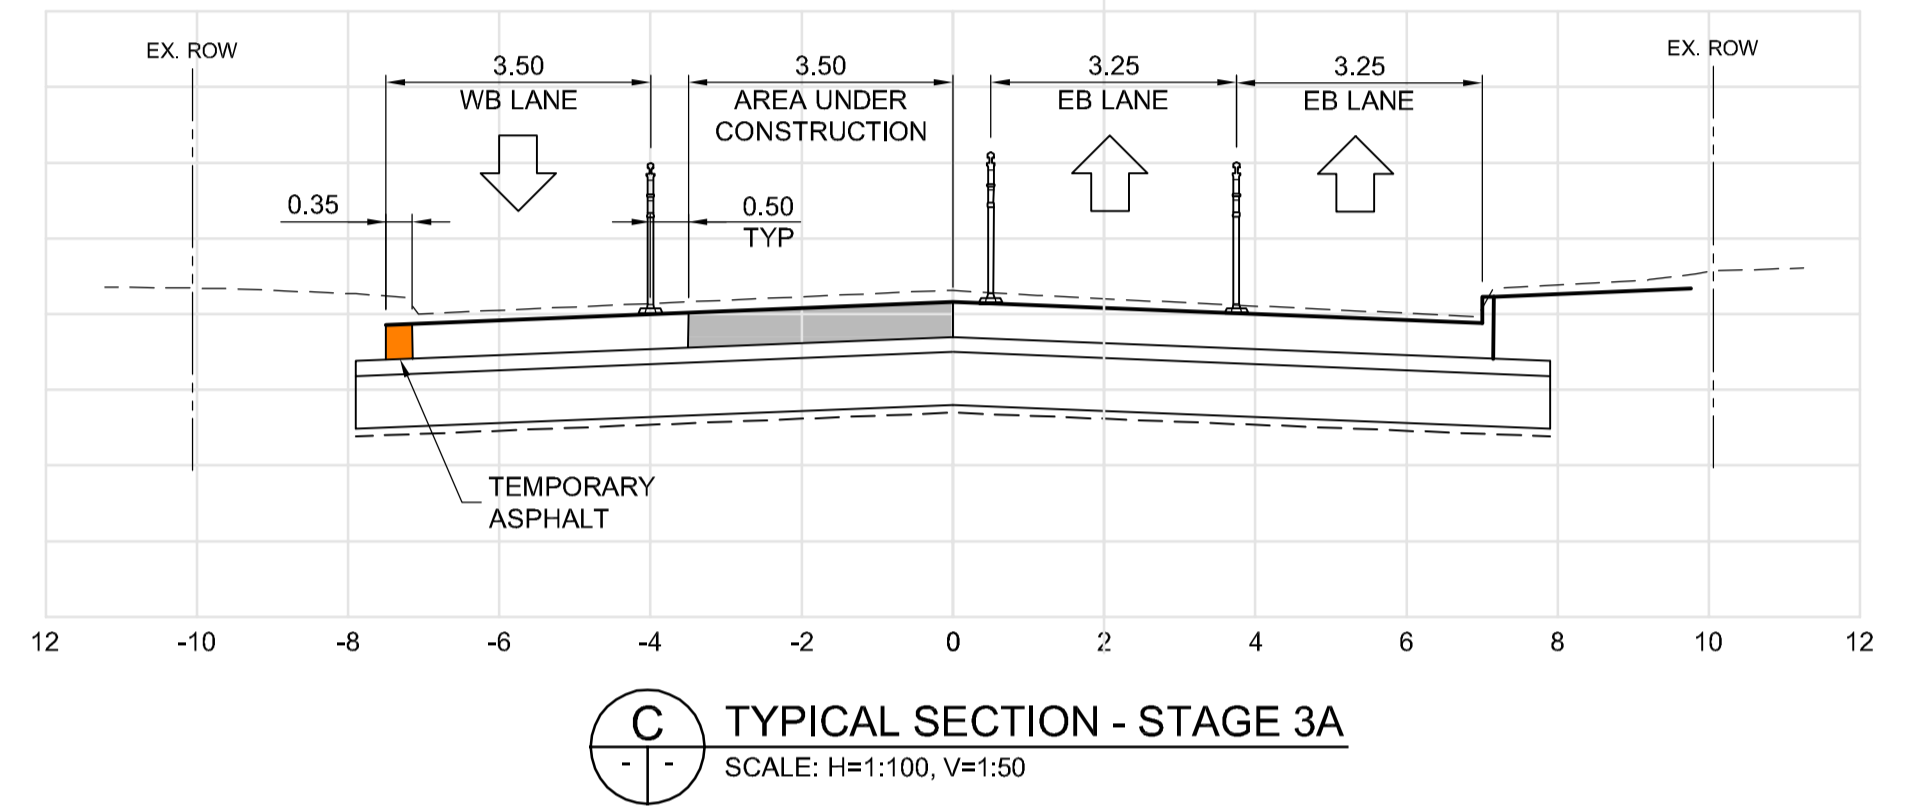

**PRELIMINARY ONLY
NOT FOR CONSTRUCTION**

**ENGINEERS
GEOSCIENTISTS
MANITOBA**

Certificate of Authorization
Dillon Consulting Limited (MB)
No. 1789 Date: 2022/03/09

LEGEND - CONSTRUCTION STAGING

- TEMPORARY ROADWAY CONSTRUCTION
- PERMANENT ROADWAY CONSTRUCTION
- PERMANENT SIDEWALK/MUP CONSTRUCTION
- TALL CONE
- CHANNELIZATION BARREL (TC-63)
- REFLECTORIZED LIGHT BARRICADE (TC-64A)
- VEHICULAR TRAFFIC
- PEDESTRIAN/CYCLIST TRAFFIC
- SIGNALIZED INTERSECTION

UNDERGROUND STRUCTURES		B.M. ELEV.	DESIGNED BY
SUPV. U/G STRUCTURES	DATE		TJH/MRD
			DRAWN BY TJH
			CHECKED BY TS
			APPROVED BY TJP
			HOR. SCALE 1:250
			VERTICAL 1:50
0	ISSUED FOR TENDER	22/03/09	TJP
NO.	REVISIONS	DATE	BY

DATE	RELEASED FOR CONSTRUCTION

DILLON CONSULTING

**PROVINCE OF MANITOBA
M. R. DOWSETT
Member
22306
2022-03-09**

**THE CITY OF WINNIPEG
PUBLIC WORKS DEPARTMENT**

**2021 REGIONAL STREET PROGRAM
NAIRN AVENUE RECONSTRUCTION AND
WATERMAIN RENEWAL**

CONSULTANT PROJECT NUMBER
21-2462

CITY DRAWING NUMBER
P-3556-17

SHEET
17 OF 21

CONSULTANT DRAWING NUMBER