



PART PLAN OF PAVEMENT WITH CURB
SHOWING LAYOUT OF JOINTS AND REINFORCEMENT

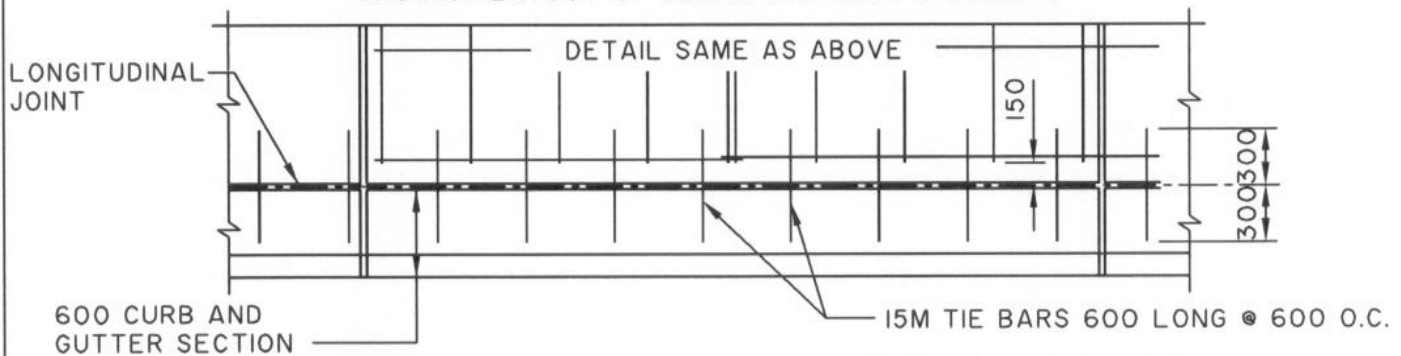

PART PLAN OF PAVEMENT WITH CURB AND GUTTER
SHOWING LAYOUT OF JOINTS AND REINFORCEMENT

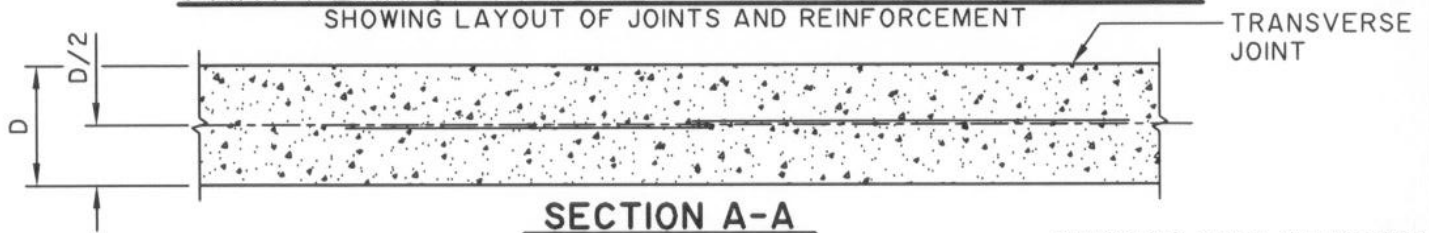

DIMENSIONS ARE IN MILLIMETRES



THE CITY OF WINNIPEG
PUBLIC WORKS DEPARTMENT

Reference Spec. No.
CW 3230, CW 3310

Revisions

No.	Date	Description	By
1.	JAN. 03	GENERAL REVISION	lwb

**PLACEMENT OF STEEL
REINFORCEMENT IN
REINFORCED CONCRETE PAVEMENT
5000mm JOINT SPACING**

Designed By:
B.P.

Drawn By:
A.R.

Scale :
N.T.S.

Checked By:
D.R.K.

Date:
03-01-28

Drawing No.

Approved:
SURFACE WORKS COMMITTEE

SD-216