



SECTION N.T.S.

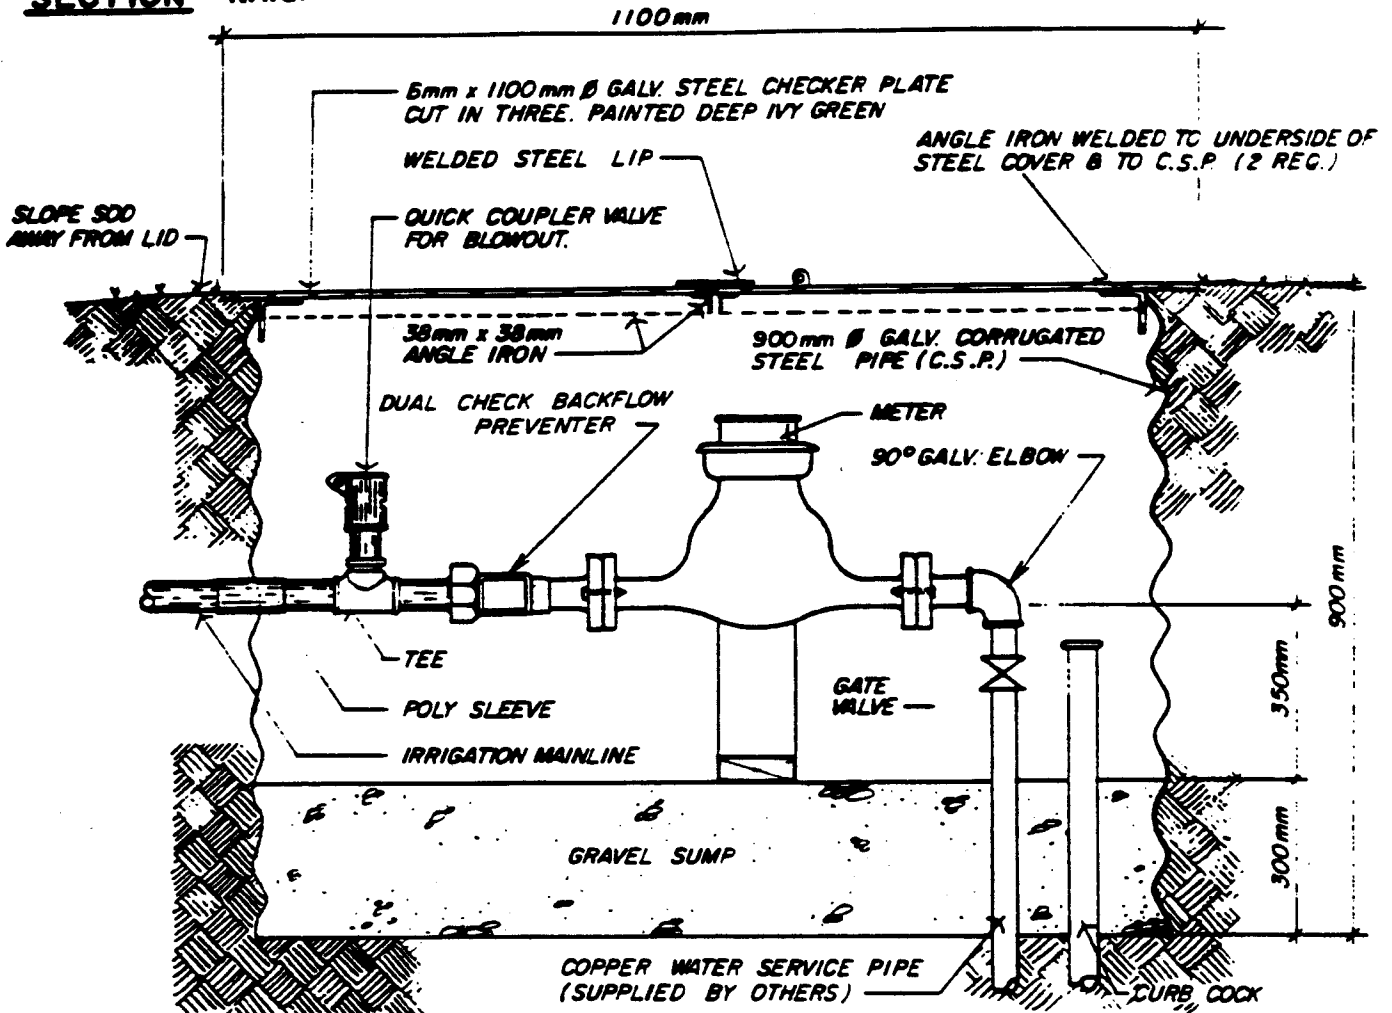

PLAN VIEW N.T.S.

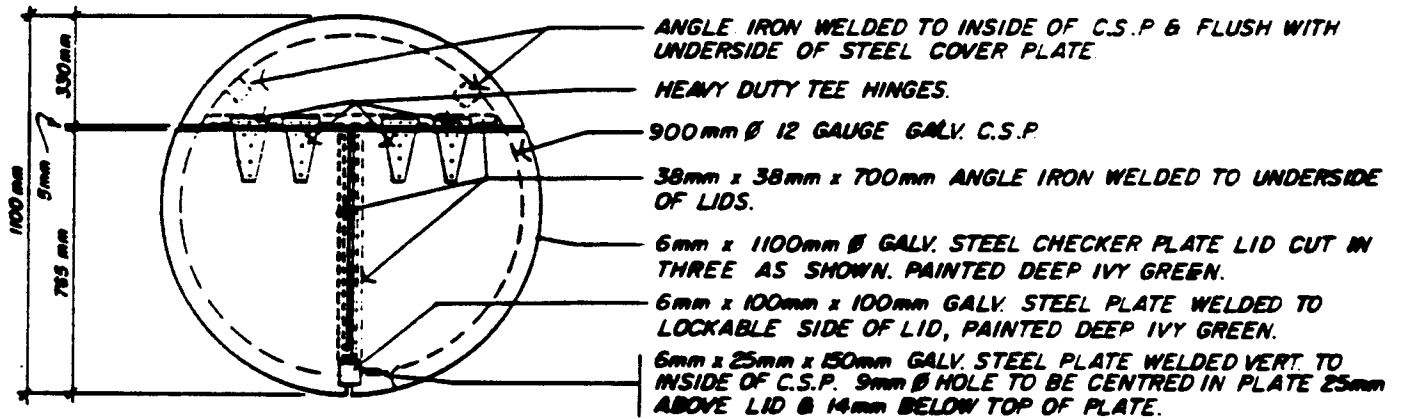

REVISED JUNE 1990

The City Of Winnipeg
Works & Operations Division

Reference S ec. No.
CW 3530

TYPICAL DUAL CHECK BACKFLOW
PREVENTER and METER IN C.S.P. ENCLOSURE

Designed By:
R.G.Z.

Drawn By:
G.R.

Scale:
N.T.S.

Checked By:
J.P.T.

Date:
OCT. 1990

Drawing No.

Approved:

W Larkin

SD - 241A