

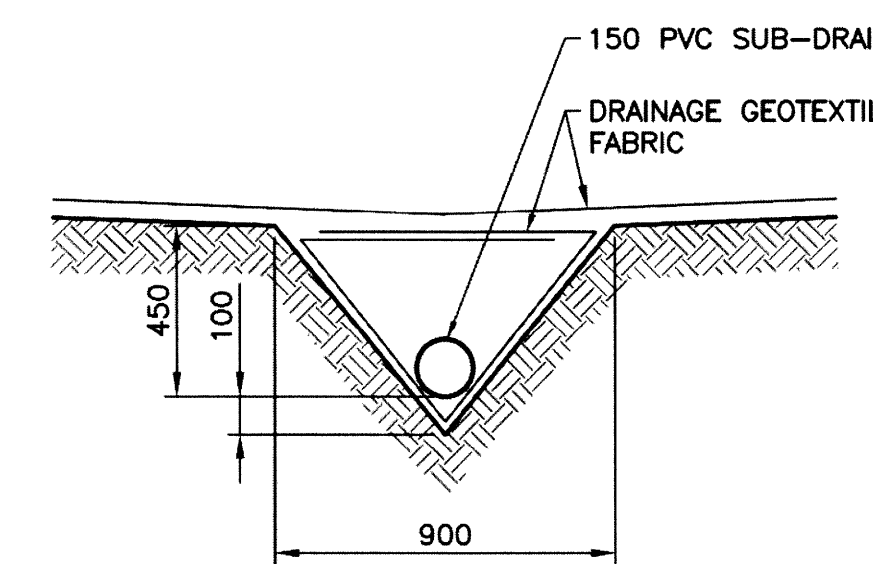
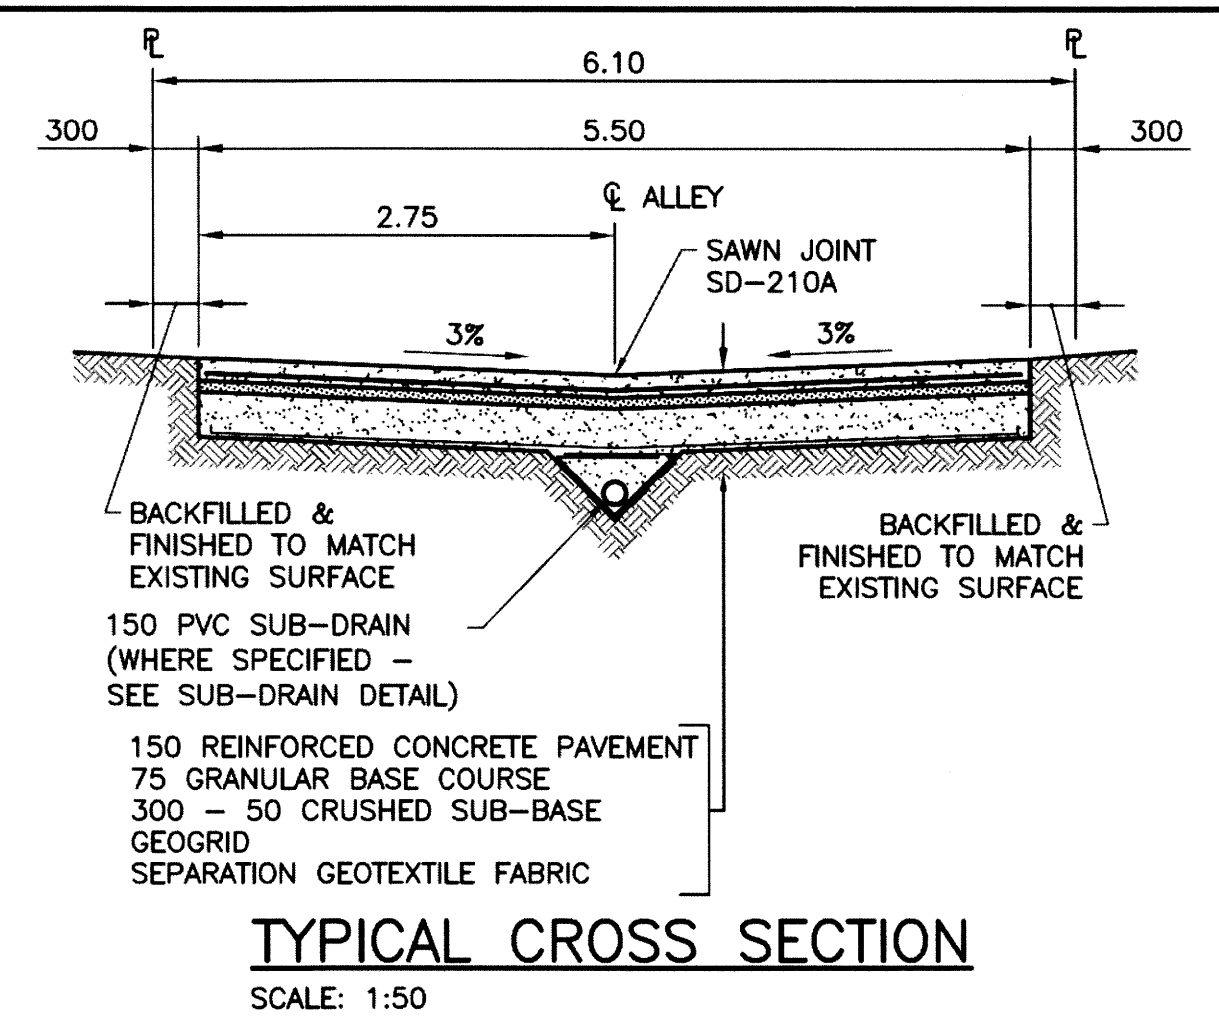
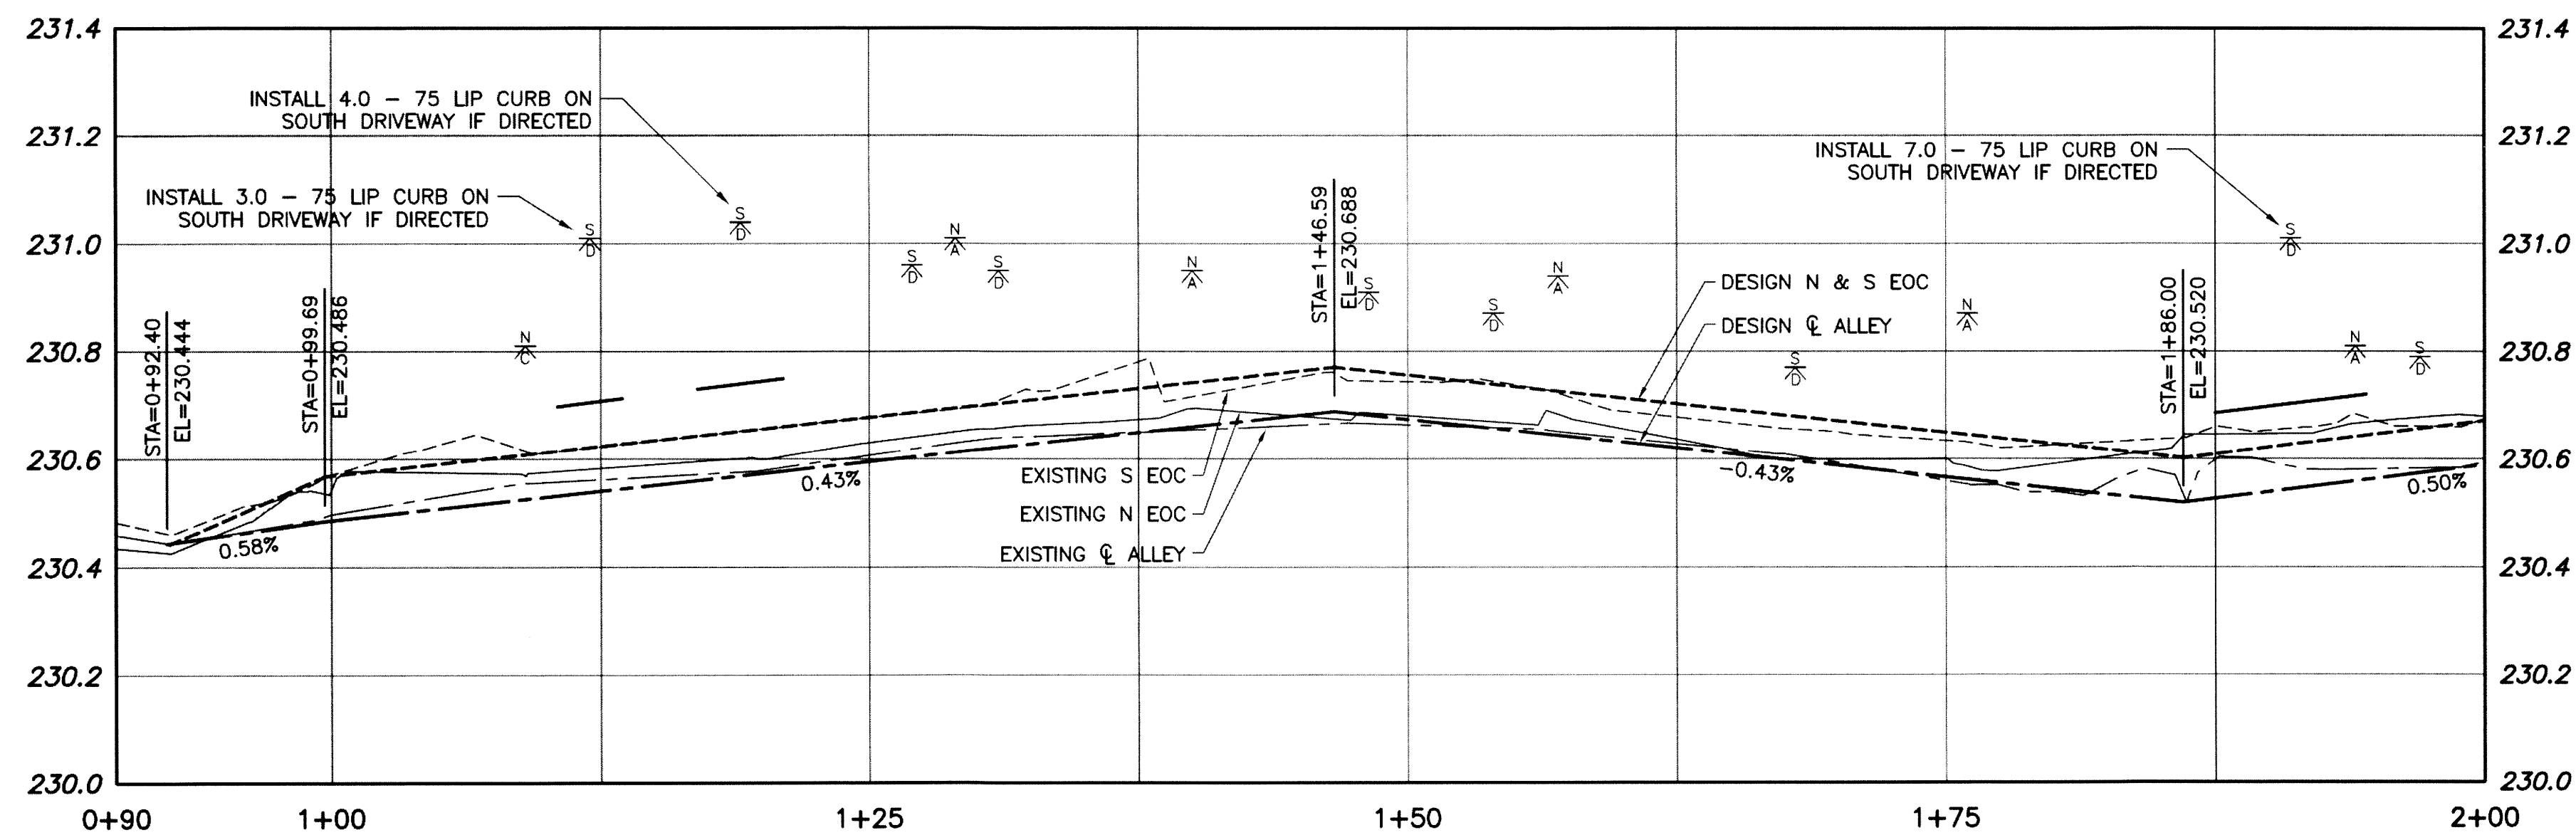


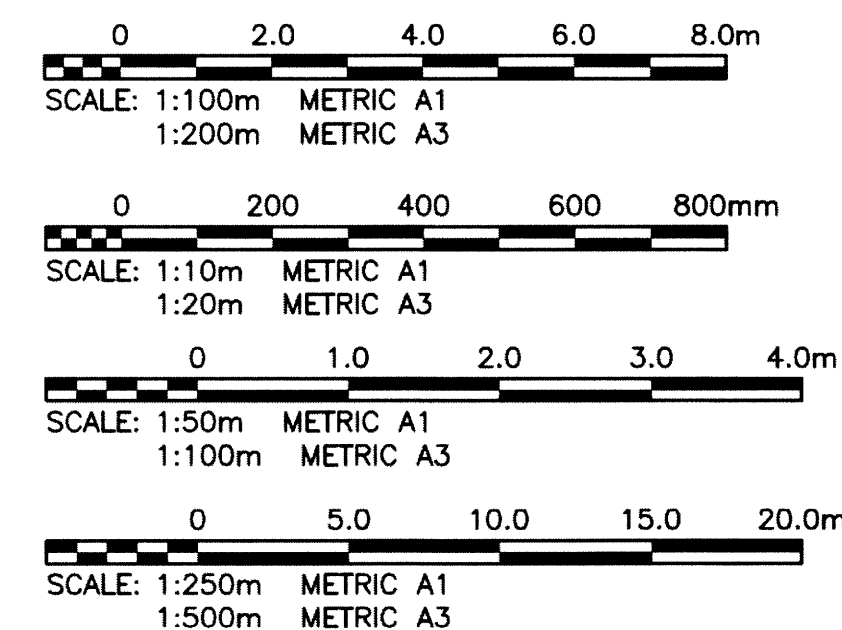

1. STATION CHAINAGE IS BASED ON CENTERLINE OF ALLEY RIGHT OF WAY.
2. ADJUST MH AND CB RIMS TO NEW GRADES.
3. PLUG SUB-DRAINS AT TERMINAL ENDS.
4. REGRADE EXISTING PRIVATE SIDEWALKS AS REQUIRED.
5. INSTALLATION OF LIP CURBS AND THEIR EXTENTS TO BE DETERMINED BY THE CONTRACT ADMINISTRATOR.
6. LIGHT STANDARDS, HYDRO POLES AND ANCHORS MAY REQUIRE TEMPORARY SUPPORT/REMOVAL OR REPLACEMENT AT THE CONTRACTOR'S EXPENSE.
7. ISOLATE ALL POLES, BASES AND PILES WITHIN ALLEY RIGHT OF WAY (SD-228C).
8. AVOID DAMAGE TO EXISTING TREES WITHIN THE LIMITS OF CONSTRUCTION.
9. CITY OF WINNIPEG SURVEY MONUMENTS EXIST ON THIS SITE. CONTRACTOR TO CONTACT THE CITY OF WINNIPEG GEOMATICS BRANCH 5 WORKING DAYS IN ADVANCE OF CONSTRUCTION TO COORDINATE MONUMENT PROTECTION SERVICES (204-918-1360).
10. ALLEY TO BE CONSTRUCTED IN PHASES AS SHOWN.
11. ALL EXCAVATIONS WITHIN 1.0m OF ANY NATURAL GAS MAIN MUST BE COMPLETED BY HAND OR HYDRO EXCAVATION.

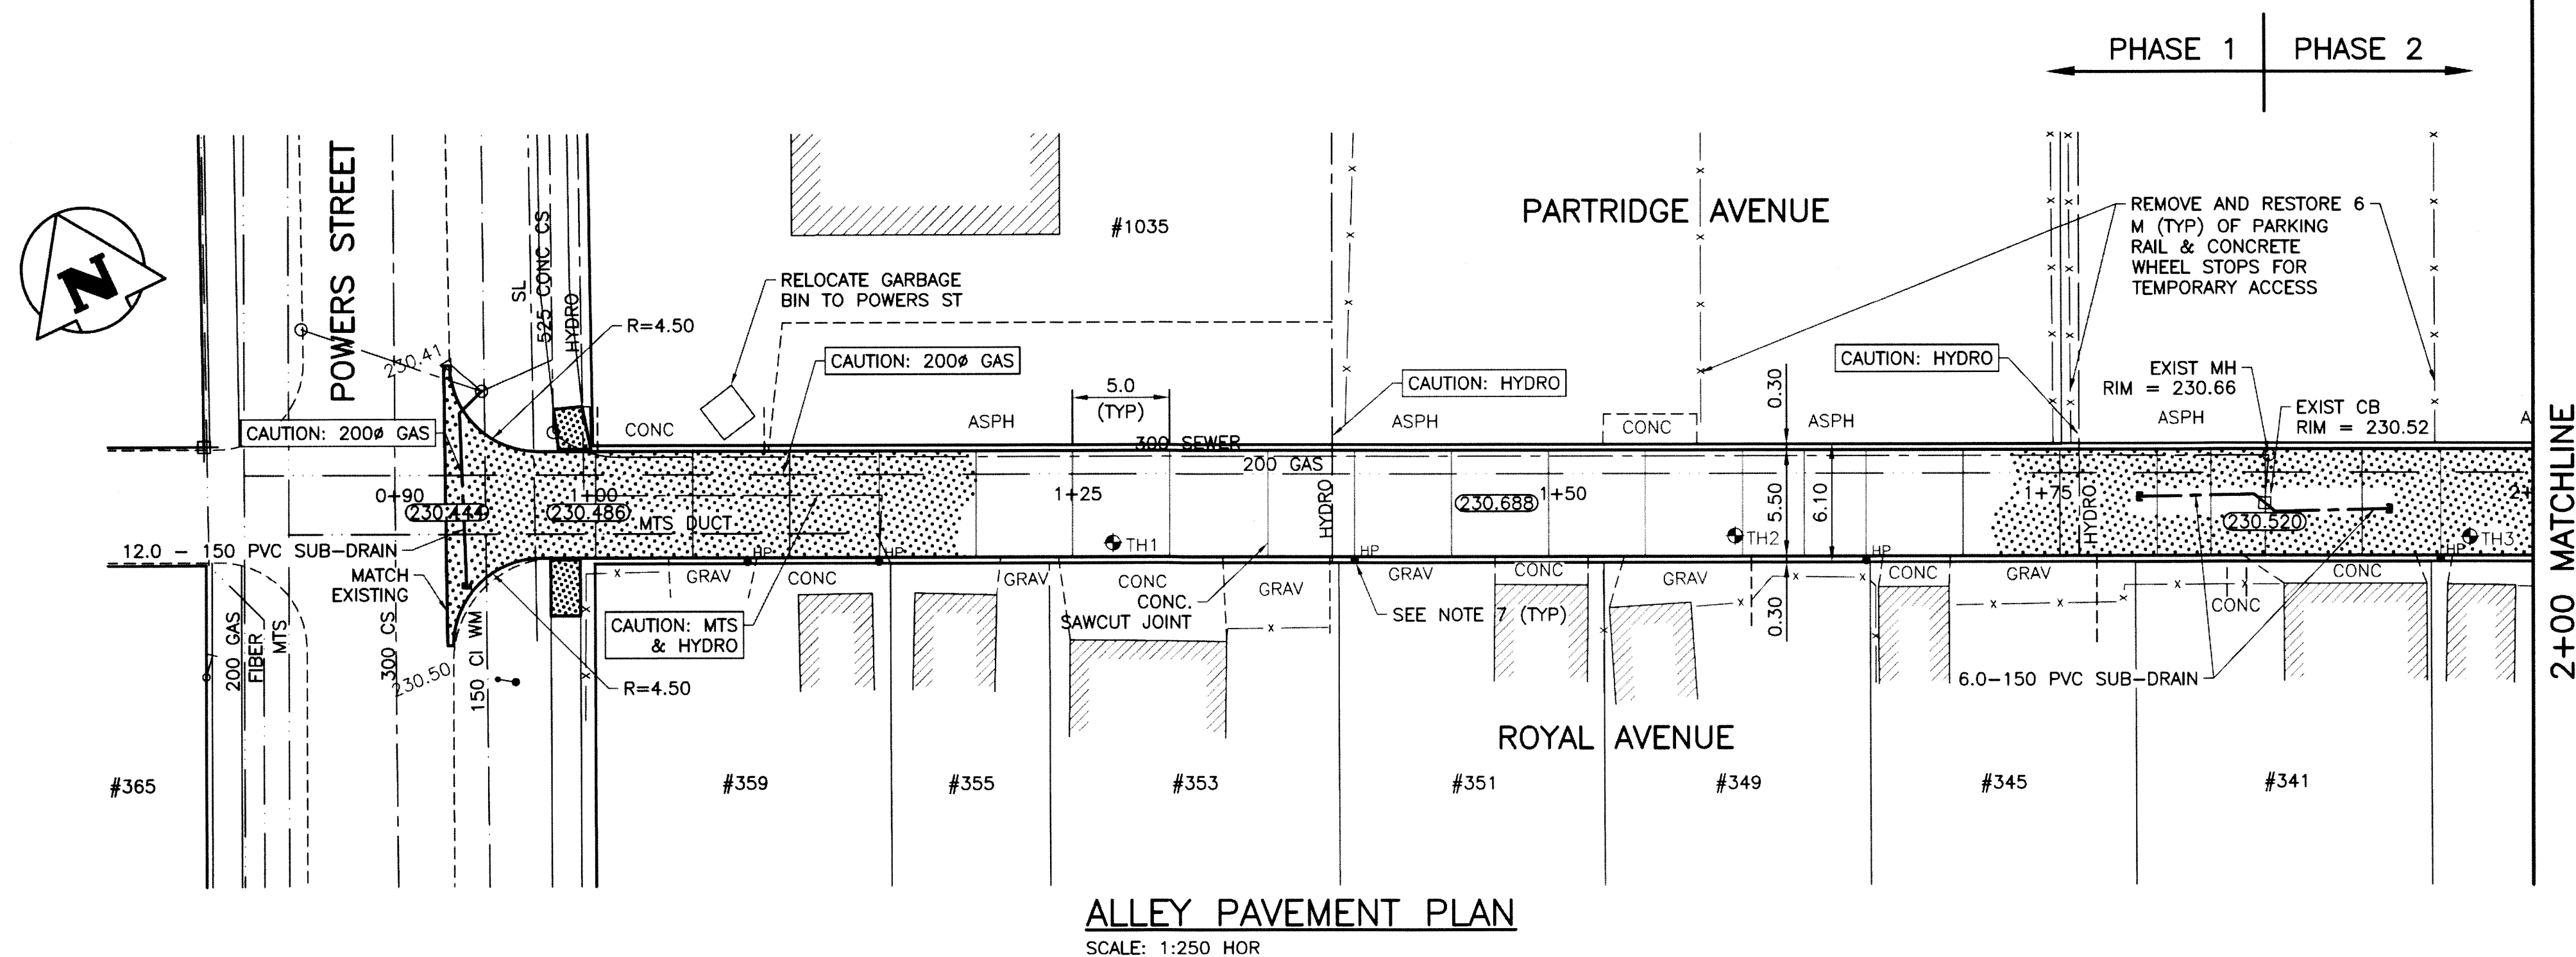

METRIC
WHOLE NUMBERS INDICATE MILLIMETRES
DECIMALIZED NUMBERS INDICATE METRES

PROPERTY LIMITS DELINEATION

WARNING

NOTIFY THE GAS COMPANY OF THE
PROPOSED LOCATION OF EXCAVATION.
TAKE PRECAUTION TO AVOID DAMAGE
TO GAS COMPANY INSTALLATIONS.
SEE PROVINCIAL REGULATION 210/72
FOR DETAILS.

DELINEATION OF PROPERTY LIMITS AS SHOWN ON THIS DWG DOES NOT REPRESENT A "LEGAL SURVEY". KGS GROUP MAKES NO REPRESENTATION OR WARRANTY AS TO THE ACCURACY OF PROPERTY LIMITS DELINEATED ON THIS DWG, NOR ON THE DIMENSIONAL ACCURACY OF DWG FEATURES RELATIVE TO THOSE PROPERTY LIMITS.

APEGN
Certificate of Authorization
KGS Group
No. 245

ENGINEER'S SEAL

PROVINCE OF MANITOBA
M.C. ROWBOTHAM
Member 22679
REGISTERED PROFESSIONAL ENGINEER

MARCH 9, 2015

 THE CITY OF WINNIPEG
PUBLIC WORKS DEPARTMENT
TRANSPORTATION ENGINEERING DIVISION

PROJECT TITLE 2015 ALLEY RENEWAL PROGRAM CONTRACT 2 PARTRIDGE AVE/ROYAL AVE POWERS ST TO SALTER ST POWERS ST TO STA 2+00	SHEET	OF
	04	15
	COMPUTER FILE NAME 14-0107-031_Contract 2	
	CITY DRAWING NUMBER C204	

LOCATION APPROVED
UNDERGROUND STRUCTURES

SUPV. U/G STRUCTURES _____ DATE _____
COMMITTEE _____

NOTE:
LOCATION OF UNDERGROUND STRUCTURES AS
SHOWN ARE BASED ON THE BEST INFORMATION
AVAILABLE BUT NO GUARANTEE IS GIVEN
THAT ALL EXISTING UTILITIES ARE SHOWN OR
THAT THE GIVEN LOCATIONS ARE EXACT.
CONFIRMATION OF EXISTENCE AND EXACT
LOCATION OF ALL SERVICES MUST BE
OBTAINED FROM THE INDIVIDUAL UTILITIES
BEFORE PROCEEDING WITH CONSTRUCTION.

[illegible]

		DESIGNED BY	GES	CHECKED BY	RBO
		DRAWN BY	GES	APPROVED BY	CL
HOR. SCALE: 1:250		RELEASED FOR CONSTRUCTION:			
VERTICAL: 1:50					
DATE		2015/02/05		DATE	

ENGINEER'S SEAL



MARCH 9, 2015

CONSULTANT DRAWING NO.
14-0107-031_C204

	300 LBS LAND DRAINAGE SEWER		300 LBS WASTE WATER SEWER		FENCE				
	250 WWS GAS		250 WWS HYDRO		TEST HOLE				
	M.T.S.		BACK OF CURB		GUY WIRE				
	150 WM WATERMAIN		ASPHALT		LIGHT STANDARD				
	VALVE		CONCRETE		BACK OF CURB				
	MANHOLE		ASPHALT		CONCRETE				
	CATCH BASIN		ASPHALT		CONCRETE				
	CURB INLET		ASPHALT		CONCRETE				
	POLES		ASPHALT		CONCRETE				
	EXISTING		PROPOSED		EXISTING		PROPOSED		EXISTING
	LEGEND-PLAN		PROPOSED		EXISTING		PROPOSED		EXISTING
	LEGEND-PROFILE		PROPOSED		EXISTING		PROPOSED		EXISTING
	LEGEND-PROFILE		PROPOSED		EXISTING		PROPOSED		EXISTING