


KEY PLAN SCALE: N.T.S.

RENOVATION LEGEND:

- EXISTING ELECTRICAL EQUIPMENT TO BE REMOVED AND DISPOSED OF BY THE MECHANICAL SUB CONTRACTOR. REMOVE, BLANK OFF, EXTEND OR RELOCATE ALL ASSOCIATED WIRING AND MAKE SAFE. THE ELECTRICAL SUB CONTRACTOR SHALL REMOVE THE EXISTING CONDUIT AND WIRING TO THE SATISFACTION OF THE CONTRACT ADMINISTRATOR.
- EXISTING ELECTRICAL EQUIPMENT TO BE TEMPORARILY RELOCATED AND THEN REMOVED AS REQUIRED BY THE MECHANICAL SCOPE OF WORK. RE-WIRE OR EXTEND WIRING AS REQUIRED.
- EXISTING ELECTRICAL EQUIPMENT TO REMAIN IN ITS PRESENT LOCATION.

LEGEND:

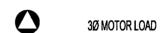

1Ø MOTOR LOAD

LOCAL DISCONNECT SWITCH

MOTOR STARTER

SINGLE POLE SWITCH

EMERGENCY SHUT OFF SWITCH

WEATHER PROOF

APEGIN

Certificate of Authorization

KGS Group

No. 245

NOTES:

THESE DRAWINGS SHALL NOT BE SCALED.

THE CONTRACTOR SHALL VISIT THE SITE AND SATISFY ONESELF ALL DIMENSIONS, DATUM, AND DETAILED INFORMATION SHOWN ARE CORRECT.

THE CONTRACTOR IS TO REVIEW AND COORDINATE ALL ARCHITECTURAL, MECHANICAL, ELECTRICAL AND STRUCTURAL DRAWINGS FOR ADDITIONAL OPENINGS THROUGH FLOORS WALLS, AND CEILINGS FOR DUCT, PIPE & ELECTRICAL RISERS AND ALL OPENINGS NOT

SHOWN ON DRAWINGS. ALL OPENINGS THROUGH THE FIRE SEPARATIONS AS A RESULT OF THE WORK OF THIS CONTRACT ARE TO BE FIRE STOPPED AND SEALED WITH ULC APPROVED FIRE STOPPING

TO MAINTAIN THE INTEGRITY OF THE FIRE SEPARATION, AND PROVIDE AND SMOKE-TIGHT

ALL PRODUCTS AND MATERIALS TO BE USED AND INSTALLED SHALL CONFORM WITH MANUFACTURER'S SPECIFICATIONS & APPLICABLE CODES.

THE CONTRACTOR SHALL BE RESPONSIBLE TO PATCH AND MAKE GOOD ALL EXISTING CONSTRUCTION AFFECTED BY THE REMOVAL OF ALL ITEMS FORMING THE PART OF THE RENOVATION WORK.

WHERE NEW FLOORING AND BASE IS TO BE INSTALLED IN EXISTING AREAS (REFER TO FLOOR PLAN AND ROOM SCHEDULE) THE EXISTING FLOORING SURFACE AND BASE MUST BE REMOVED, UNLESS OTHERWISE NOTED. ALL FLOOR SURFACES SHALL BE PREPARED IN ACCORDANCE TO MANUFACTURER'S RECOMMENDATIONS FOR INSTALLATION OF NEW


WHERE PAINTING OF EXISTING WALLS IS INDICATED ON THE ROOM SCHEDULE, THESE WALLS MUST BE CLEANED OF ANY EXISTING WALL COVERING, PATCHED & PREPARED TO ACCEPT NEW MATERIAL, UNLESS OTHERWISE NOTED.

GENERAL NOTES:

1. REFER TO THE MECHANICAL SEQUENCE OF WORK ON MECHANICAL DRAWING MO1.

KEYNOTES:

- 1 DISCONNECT AND REMOVE THE EXISTING WIRING FOR THE DOMESTIC HOT WATER HEATER PUMPS 'NO.6' AND 'NO.7' BACK TO THE LOCAL DISCONNECT
- 2 DISCONNECT AND REMOVE THE EXISTING WIRING, CONDUIT AND DISCONNECT SWITCHES FOR THE ABANDONED PUMPS BACK TO THE SOURCE AND MAKE
- \ll 3 \gg disconnect and remove the existing wiring, conduit, disconnect SWITCHES AND STARTERS FOR RECIRC PUMPS NO. 1-4 BACK TO SOURCE AND MAKE SAFE. PRIOR TO DISCONNECTING RECIRC PUMPS NO. 1-4 TEMPORARILY RELOCATE THE PUMPS AS REQUIRED BY THE MECHANICAL SCOPE OF WORK.
- 4 RELOCATE THE EXISTING CONDUITS AS REQUIRED FOR THE NEW CHIMNEY ROUTING FROM THE BASEMENT MECHANICAL ROOM TO THE ROOF TOP. COORDINATE THE EXACT SCOPE OF WORK WITH THE MECHANICAL SUB CONTRACTOR PRIOR TO BIDS.

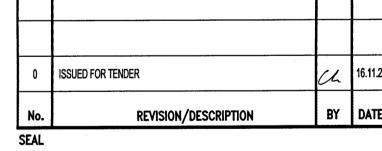

SARARAS

CHECKED US DESIGNED



THE CITY OF WINNIPEG PLANNING, PROPERTY AND DEVELOPMENT DEPARTMENT
MUNICIPAL ACCOMMODATIONS DIVISION 3-65 GARRY STREET, R3C 4K4

PROJECT REPLACEMENT OF DOMESTIC HOT WATER SYSTEM AT PAN AM POOL 25 POSEIDON BAY

GROUP

CONSULTING ENGINEERS

SHEET TITLE

ELECTRICAL BOILER ROOM PLAN -**DEMOLITION**

SCALE 16-0107-026 AS SHOWN